



8 Merchant Road, Ormskirk

Ormskirk

Offers Over £335,000

8 Merchant Road

Ormskirk, Ormskirk

Located on Merchant Road in the heart of Ormskirk, this generous four-bedroom townhouse is set across three well-planned floors, offering versatile living space perfect for families, professionals, or those simply looking to settle into a home they can truly make their own.

Council Tax band: D

Tenure: Freehold


EPC Energy Efficiency Rating: C

EPC Environmental Impact Rating: C

- DETACHED HOUSE
- JULIET BALCONY
- KITCHEN/DINER
- SUNROOM
- Courtyard Garden
- 3 BATHROOMS
- COVERED DRIVEWAY
- COURTYARD GARDEN
- LIVING ROOM
- 4 BEDROOMS





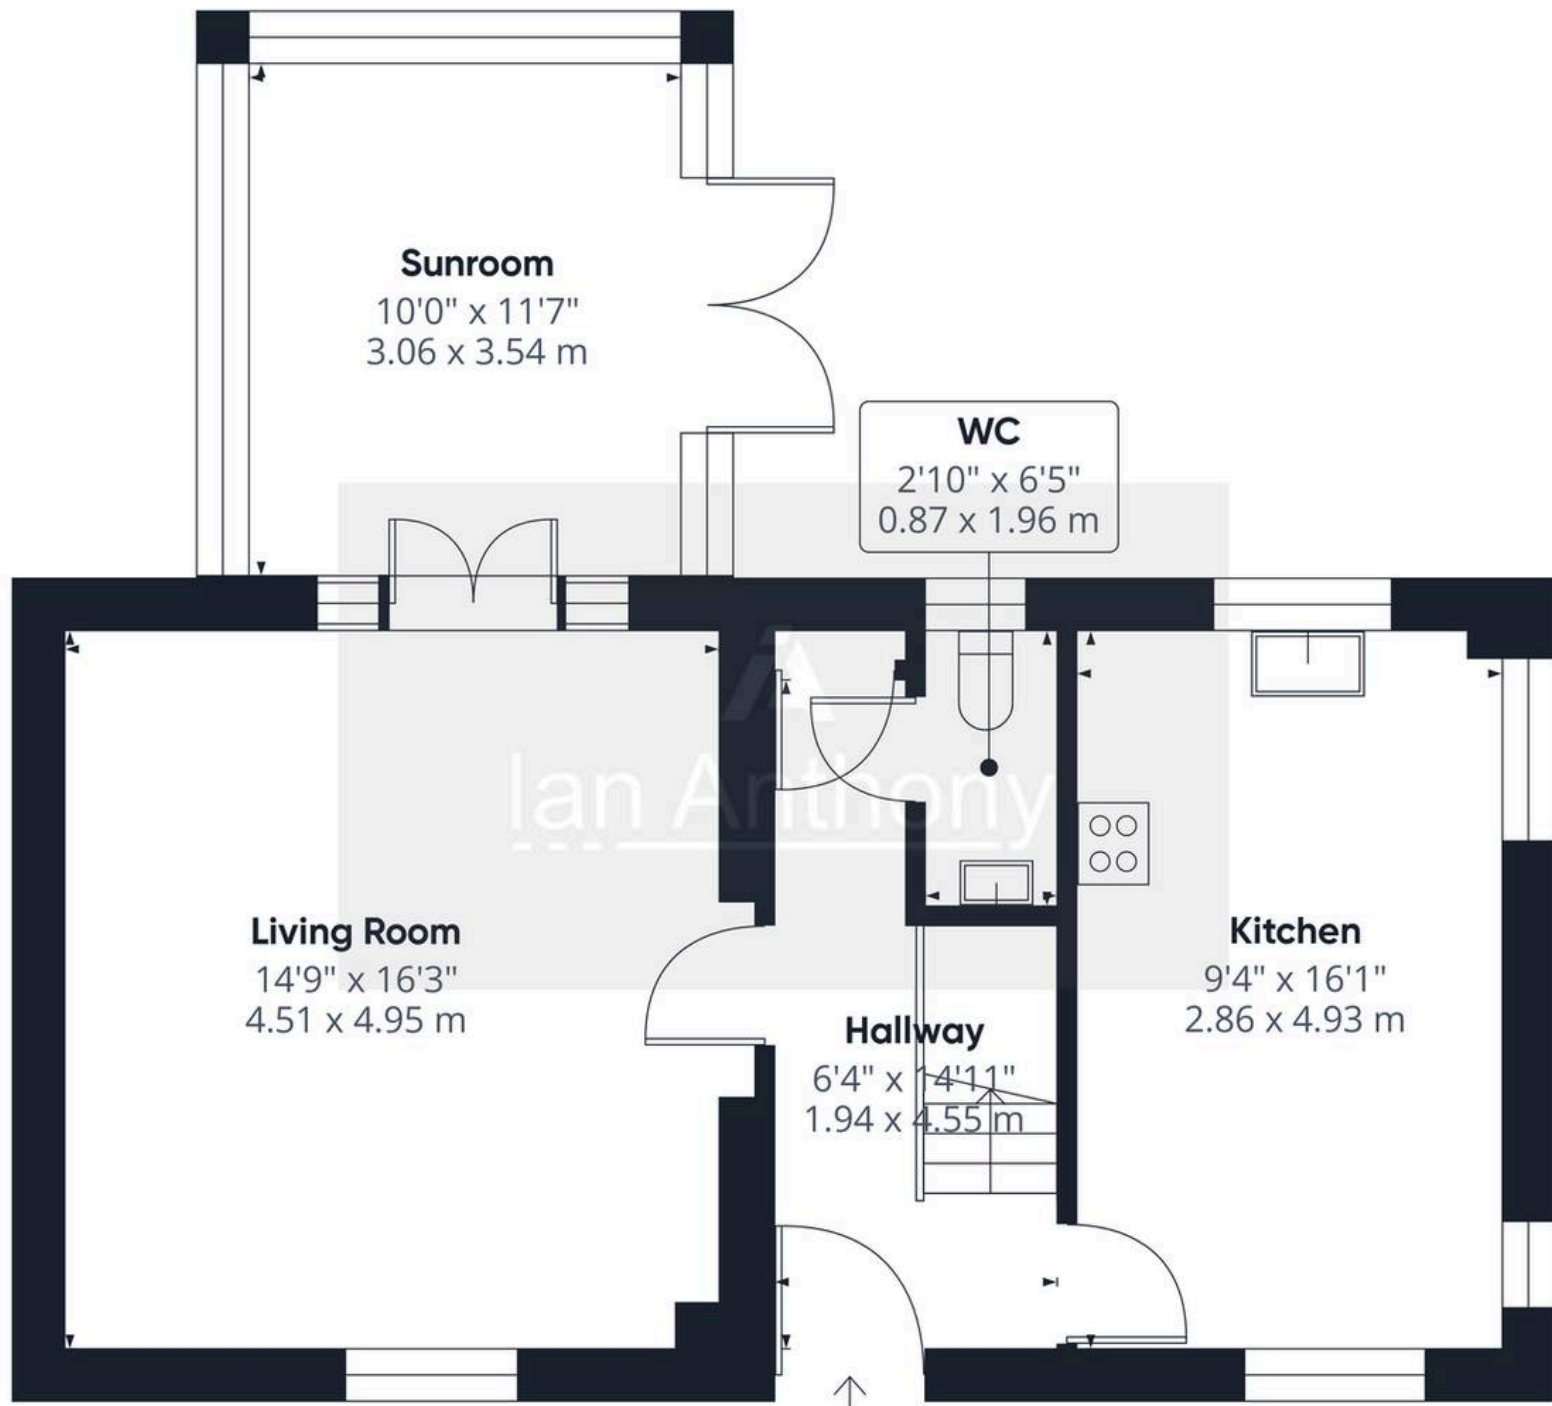

Ground Floor

Approximate total area⁽¹⁾
633 ft²
58.8 m²

(1) Excluding balconies and terraces

Calculations reference the RICS IPMS 3C standard. Measurements are approximate and not to scale. This floor plan is intended for illustration only.



IAN ANTHONY

5 Burscough Street, Ormskirk - L39 2EG

01695580888

enquiries@iananthonyestates.co.uk

iananthonyestates.co.uk/

