



19 Spray Close, Colwick – NG4 2GT

Guide Price £230,000

DavidJames
the estate agent



19 Spray Close

Colwick, Nottingham

Well-presented 3 bed semi-detached home close to Colwick Country Park, bus links and Victoria Retail Park! Lounge, modern kitchen, en-suite and bathroom plus an enclosed garden, driveway and garage!

Council Tax band: C

Tenure: Freehold


EPC Energy Efficiency Rating: C

EPC Environmental Impact Rating:

- Modern semi-detached home in a cul-de-sac location
- Close to shops, bus routes, Victoria Retail Park and the stunning Colwick Country Park
- Perfect for first-time buyers, city commuters and investors
- Modern fitted kitchen with integrated cooking appliances
- Spacious rear lounge with feature French doors
- Three first floor bedrooms
- Main bedroom with a private and contemporary en-suite shower room
- Gas central heating powered by a combination boiler
- Westerly-facing enclosed rear garden with patios and lawn
- Front driveway and integral garage providing off-street parking





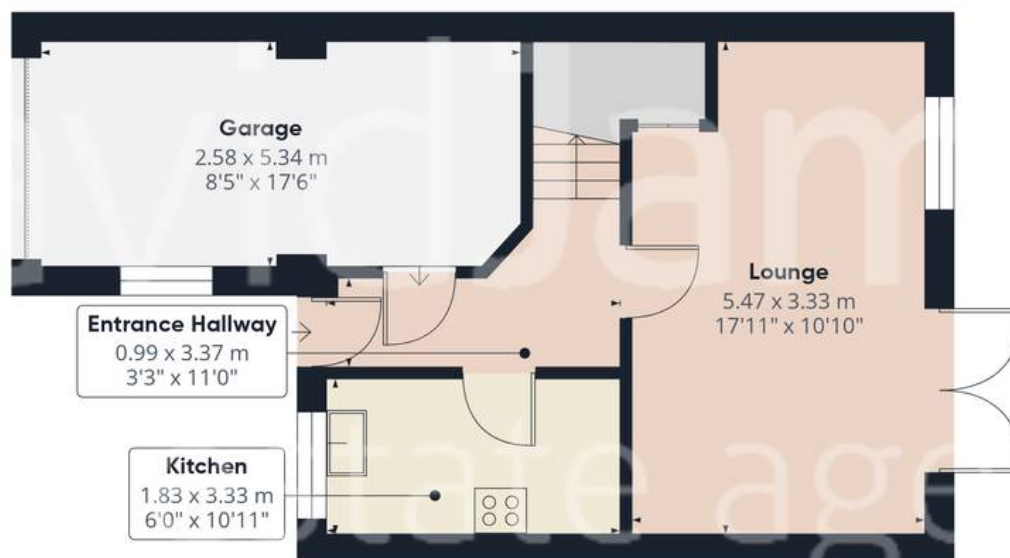


Floor 0

Approximate total area⁽¹⁾

75.7 m²

815 ft²

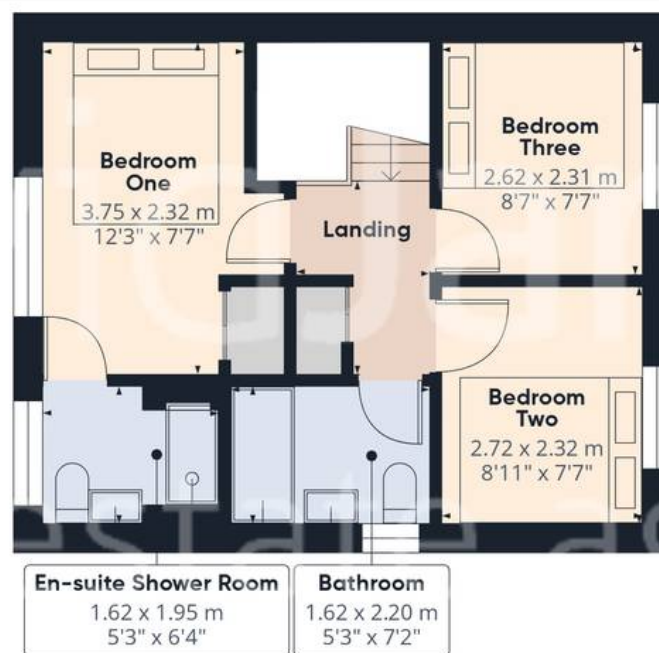


Floor 1

(1) Excluding balconies and terraces

Calculations reference the RICS IPMS 3C standard. Measurements are approximate and not to scale. This floor plan is intended for illustration only.

GIRAFFE360



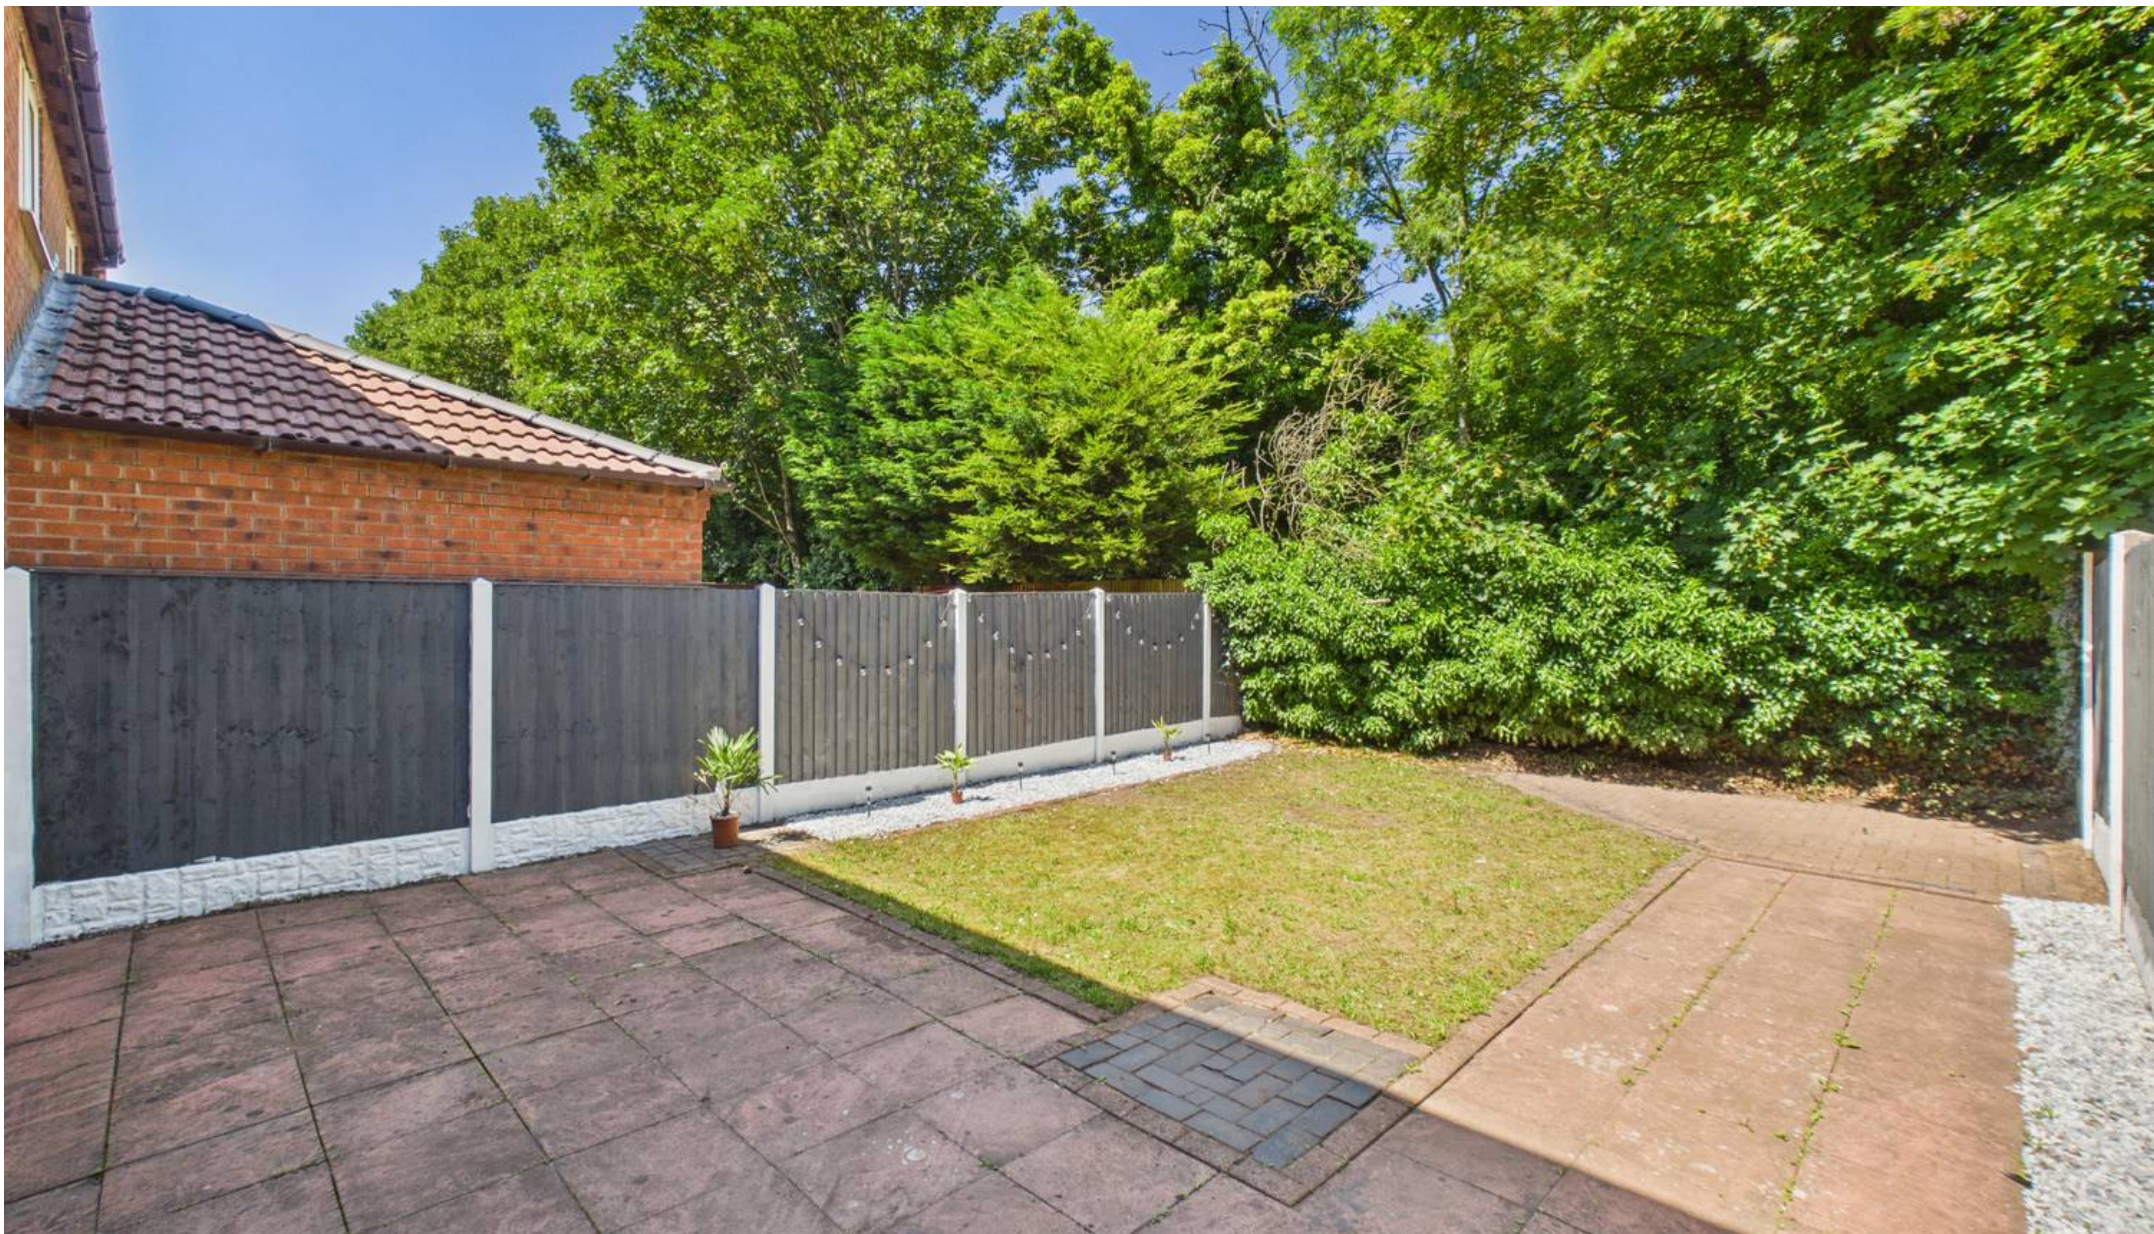

David James Estate Agents

376 Carlton Hill, Carlton - NG4 1JA

0115 987 8957 • carlton@david-james.com • www.david-james.com

These particulars are produced in good faith and are set out as a general guide only. Measurements are approximate and floor plans are for illustrative purposes only. Services have not been tested. We have established professional relationships with third-party suppliers for the provision of services to Clients, details of which can be found on the property listing page on our website.