



Queens Road, Clarendon Park

£375,000 Freehold

Five-bedroom semi-detached HMO in the heart of Clarendon Park, currently generating £2,231 pcm from July 2026, with tenancy agreed for the 2026–2027 academic year.

Council Tax band: C


Tenure: Freehold

EPC Energy Efficiency Rating: D



0116 274 5544



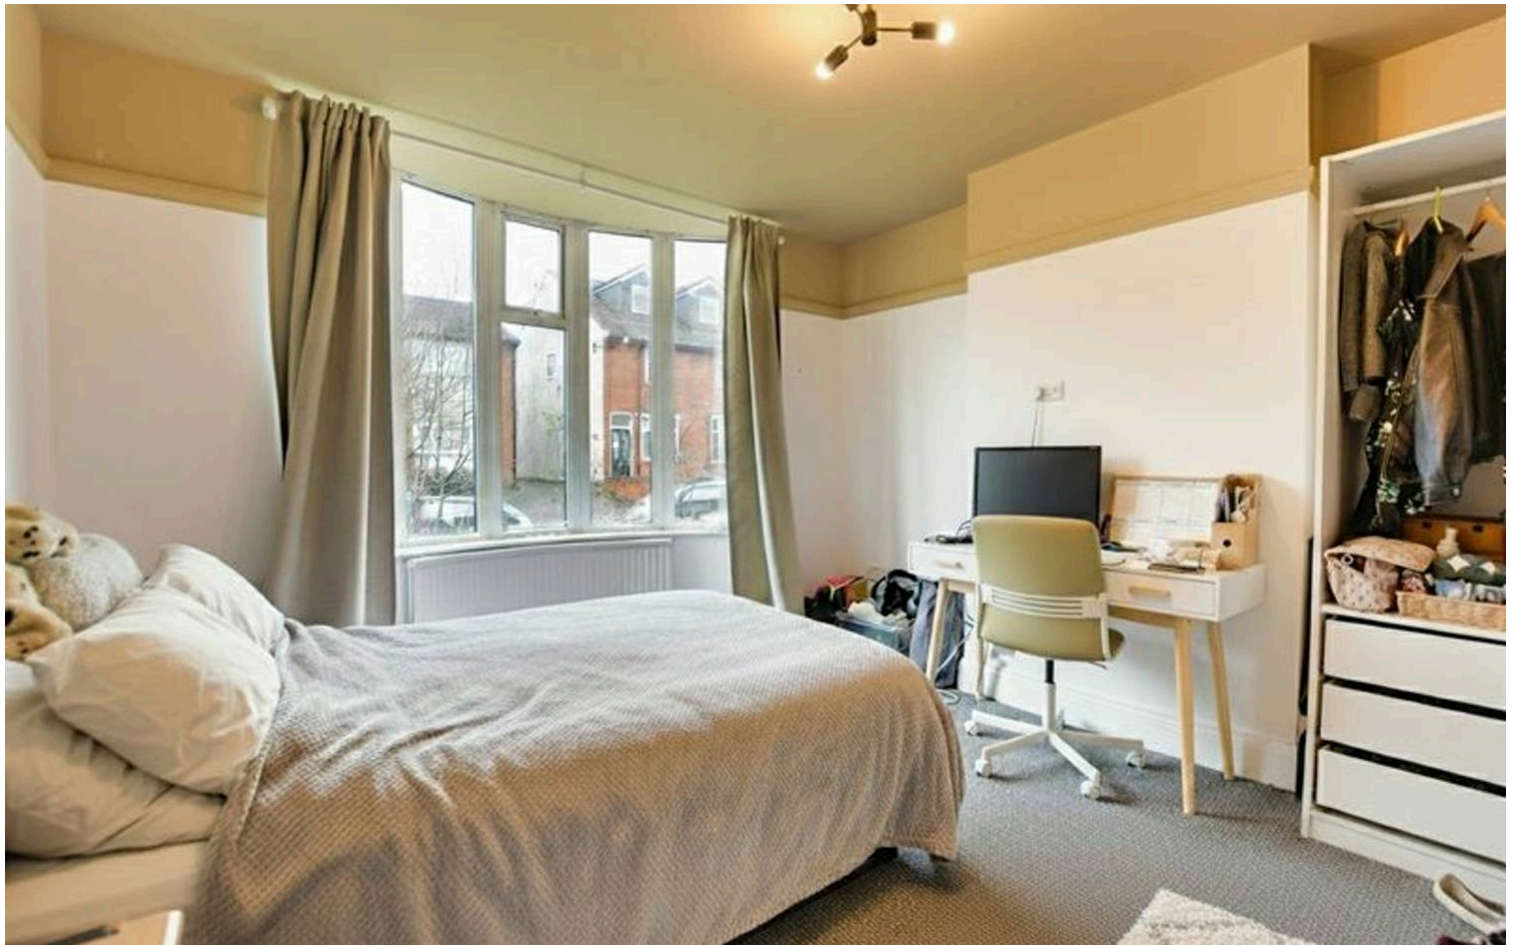

Entrance Hall

With a part-ledged stained-glass door and window to the front elevation, stairs to the first floor, laminate flooring, and a radiator.

Reception/Bedroom One

13' 3" x 11' 9" (4.04m x 3.57m)

With a double-glazed bay window to the front elevation, picture rail and a radiator.

Reception/Bedroom Two

13' 1" x 11' 8" (3.98m x 3.55m)

With a double-glazed door to the rear elevation, a tall radiator.

Kitchen Breakfast Room

11' 10" x 9' 6" (3.60m x 2.90m)

With a double glazed window to rear and side elevations, stainless steel sink and drainer, wall and base units with work surfaces, built-in oven and gas hob with stainless steel chimney hood, plumbing for washing machine, breakfast bar, wall-mounted boiler, tiled flooring, and radiator



Extended Sitting Room

14' 1" x 9' 5" (4.30m x 2.86m)

With a double-glazed door to the rear garden, double-glazed skylight windows to the side elevation, vaulted ceiling, inset ceiling spotlights, double glazed window to side elevation, and wall heater.

First Floor Landing

With a double-glazed window to side elevation

Bedroom Four

14' 0" x 9' 5" (4.27m x 2.87m)

With a double glazed bay window to the front elevation, picture rail, and radiator.

Bedroom Five

9' 2" x 8' 10" (2.79m x 2.70m)

With a double-glazed window to the front elevation and a radiator.

Shower Room One

6' 5" x 4' 11" (1.96m x 1.50m)

(narrowing to 0.8m). with a double-glazed window to the side elevation, tiled shower cubicle, wash hand basin, low-level WC, extractor fan, inset ceiling spotlights, and heated towel rail.

Shower Room Two

6' 5" x 4' 8" (1.96m x 1.42m)

(narrowing to 0.7m). With a double-glazed window to the rear elevation, tiled shower cubicle, inset ceiling spotlights, extractor fan, wash hand basin, low-level WC, and heated towel rail.

Front Garden

With a walled frontage with inset shrubs, leading to a storm porch

Garden


With a paved patio leading to a mainly gravelled garden with shrubs to borders.

Parking


Driveway - With a paved driveway for one car.

Garage - With an up-and-over door to the front elevation.

Carport

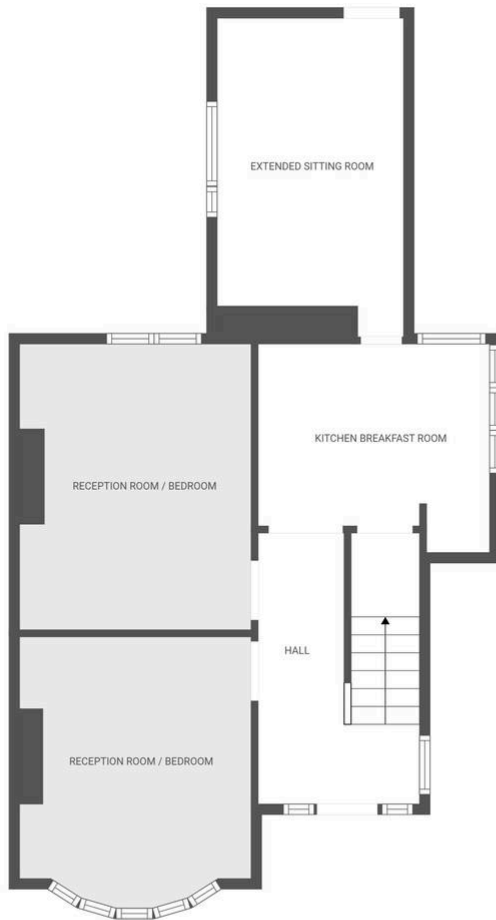

Ground floor

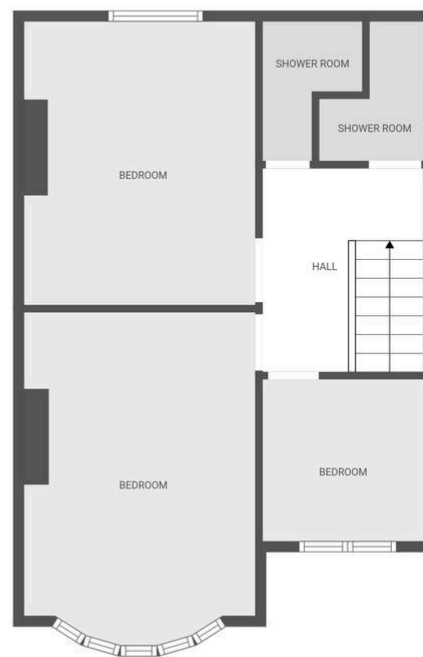

1st floor

FLOOR PLAN CREATED BY CUBICASA APP. MEASUREMENTS DEEMED HIGHLY RELIABLE BUT NOT GUARANTEED.

We'll keep you moving...



We must inform all prospective purchasers that the measurements are taken by an electronic tape and are provided as a guide only and they should not be used as accurate measurements. We have not tested any mains services, gas or electric appliances, or fixtures and fittings mentioned in these details, therefore, prospective purchasers should satisfy themselves before committing to purchase. Intending purchasers must satisfy themselves by inspection or otherwise to the correctness of the statements contained in these particulars. Knightsbridge Estate Agents & valuers (nor any person in their employment) has any authority to make any representation or warranty in relation to the property. The floor plans are not to scale, and are intended for use as a guide to the layout of the property only. They should not be used for any other purpose. Similarly, the plans are not designed to represent the actual décor found at the property in respect of flooring, wall coverings or fixtures and fittings.