

PIANO NOBILE & STUDIO FIVE

# LOWNDES SQUARE

KNIGHTSBRIDGE SW1X





COMPUTER  
GENERATED  
IMAGE



COMPUTER  
GENERATED  
IMAGE

## A grand first floor lateral apartment, inspired by the Regency architecture of the façade

Comprising approximately 3,783 sq ft GIA and forming part of this recently completed development, the property is presented in excellent condition with one underground parking space, two terraces and 24 hour concierge service.

Ceiling heights at first floor level are impressive, being just under 4m in the principal rooms, with six windows overlooking the garden square with direct access to two large front terraces.

The generous proportions of the formal drawing room provide a grand entertaining space with full height French windows overlooking Lowndes Square.

The property has four generous bedroom suites, each designed with comfort, privacy, and natural light in mind. The principal suite has garden views and access to the terracing, two dressing rooms and a large impressive bathroom. The three additional bedroom suites are equally well-appointed, offering generous proportions, elegant finishes, and luxurious en-suite bathrooms – ideal for family or guests.

- Entrance hall
- Drawing room
- Dining room
- Kitchen
- Two terraces
- Utility room
- Principal bedroom suite
- Three further bedroom suites
- Shower room
- Underground parking space
- Passenger lift

### STUDIO FIVE

A separate studio provides additional accommodation for staff or guests. Located on the lower ground floor, the apartment can be accessed from the main entrance and comprises 533 sq ft of internal accommodation.

- Studio room
- Kitchen
- Shower room
- Utility room

### PARKING

Within the lower ground floor, Apartment One has one parking bay.

*NB: Please note that all images are CGI's*



COMPUTER  
GENERATED  
IMAGE

## General Building Specifications

### Amenities & Services

#### ENTRANCE LOBBY

- Honed limestone flooring with bespoke pattern finish
- Noir Saint Laurent feature wall
- Bespoke reception desk with antique brass metal finish and Noir Saint Laurent side insets
- CCTV and secure entry system
- 24/7 concierge service
- Direct access to apartments from lobby

#### CAR PARKING

- Secure underground car parking with one bay for apartment 1 accessed via a car lift from street level
- 24/7 monitored spaces with CCTV cameras and controlled access doors with card readers
- Water access point for car washing
- Separate secure storage facility

## General Specifications

#### DOORS

- Bespoke grey oak veneer finish timber doors with bespoke antique brass finished handles

#### WINDOWS & GLAZING

- New timber sash windows with 31db sound reduction level and SBD (Secure By Design) security standard
- Contemporary minimal glazing system with concealed frame to spaces opening into the internal courtyards

#### COOLING, HEATING & VENTILATION

- Comfort cooling in all principal rooms, including guest bedrooms with high level noise reduction
- Underfloor heating throughout all rooms with localised sensors and thermostats to independently monitor and control temperature in each space
- Electrically-heated towel rails in all bathrooms

#### AUDIO VISUAL

- Pre-wiring to accept HD video distribution and high quality audio distribution
- Multi-zoned audio pre-wired with discreet in-ceiling Bower & Wilkins speakers for integration with Crestron system
- All principal rooms pre-wired to accept the latest Smart LED TV
- AV system designed to accept a broad range of equipment including Apple TV, Blu-ray/ DVD players
- Infrastructure installed for Digital Terrestrial, Sky+ HD, Apple TV, Airplay, DAB and international satellite
- All AV equipment can be controlled via main Crestron desktop touch panel and wireless iPads

#### LIGHTING

- Lutron Homeworks QS lighting system accessible from iPads and Lutron in-wall switchplates
- Scene-setting lighting control with pre-programmed lighting scenes

#### CONTROL SYSTEM

- Crestron integrated home automation system to control lighting, window treatments, climate control, communal CCTV, secure door entry and intercom
- All primary spaces including guest bedrooms to have independent control of the centralised audio visual system, functioning independently

#### LIFT

- Dedicated communal/residence lift for direct apartment access
- Bespoke interior with honed limestone flooring, woven metal and mirror-panelled walls
- Internal CCTV
- Secure lift operation with fob reader access control

#### SECURITY

- State-of-the-art security alarm system with external doors and windows fitted with monitored contacts and vibration sensors
- Passive infrared detectors to principal rooms including guest bedrooms
- Personal attack alarm buttons to main entrances and principal bedrooms

#### KITCHENS

- Honed herringbone Portuguese limestone finish flooring
- Bespoke fitted units with metal-faced and grey oak veneer finish doors and carcass
- Caesar worktop and splash-back
- High specification polished chrome tapware Integrated high specification Gaggenau appliances including:
  - Oven
  - Gas hob
  - Extractor
  - Dishwasher
  - Refrigerator
  - Freezer
  - Wine cooler

#### CURTAINS, BLINDS

- Pre-wiring for automated system installation

#### FIREPLACE

- Gas fire with feature bespoke marble surround

#### PRINCIPAL BEDROOMS

- Hand-woven viscose carpet with oak timber border and high quality underlay
- Walk-in wardrobe/dressing room with full height bespoke fitted oak veneer finish wardrobe units and internal lights

#### PRINCIPAL BATHROOMS

- Honed Statuario marble flooring finish (Nuvolato marble to Penthouse)
- Full height polished Statuario marble walls finish (Nuvolato marble to Penthouse)
- Antique brass finish Kallista tapware
- Bespoke vanity unit with antique brass metal framing and Statuario marble top and basin
- Bespoke fitted medicine cupboard with mirrored finish and bespoke antique brass wall lights In-wall waterproofed TV
- Walk-in flush shower
- Kaldewei bath tub with bespoke Statuario marble surrounds

#### SECONDARY BEDROOMS

- Hand-woven viscose carpet with oak timber border and high quality underlay
- Bespoke full height fitted wardrobes with oak veneer finish

#### SECONDARY BATHROOMS

- Honed Volakas marble flooring finish
- Full height polished Volakas marble finish to shower enclosures or bath tub splash-back walls Chrome finish Kallista tapware
- Bespoke vanity unit with chrome metal framing and marble top with Duravit inset basin Bespoke fitted medicine cupboard with mirrored finish
- Walk-in flush shower or bath tub with marble surround



## Location

Lowndes Square is located close to Harrods and the world-class facilities that Knightsbridge has to offer. Internationally renowned for its luxury shopping, Knightsbridge boasts some of the most well-known and exclusive stores in the world, including a plethora of boutique stores on Sloane Street including Chanel, Jimmy Choo and Prada. It is also ideally positioned for immediate access to the wide-open green space of Hyde Park as well as local schools including More House and the Knightsbridge School.

## Terms

### ASKING PRICE

£22,000,000 subject to contract including both apartments and one underground parking space

### TENURE

Leasehold, 999 years from 1st January 2022

### SERVICE CHARGE

Apartment One

£118,516.80 for year ending 31.12.25

Studio Five

£16,634.98 for year ending 31.12.25

### LOCAL AUTHORITY

The Royal Borough of Kensington & Chelsea

### COUNCIL TAX

Apartment One Band H


Studio Five Band F

### EPC

Apartment One Rating B

Studio Five Rating C

*NB: Please note that all images are CGI's*

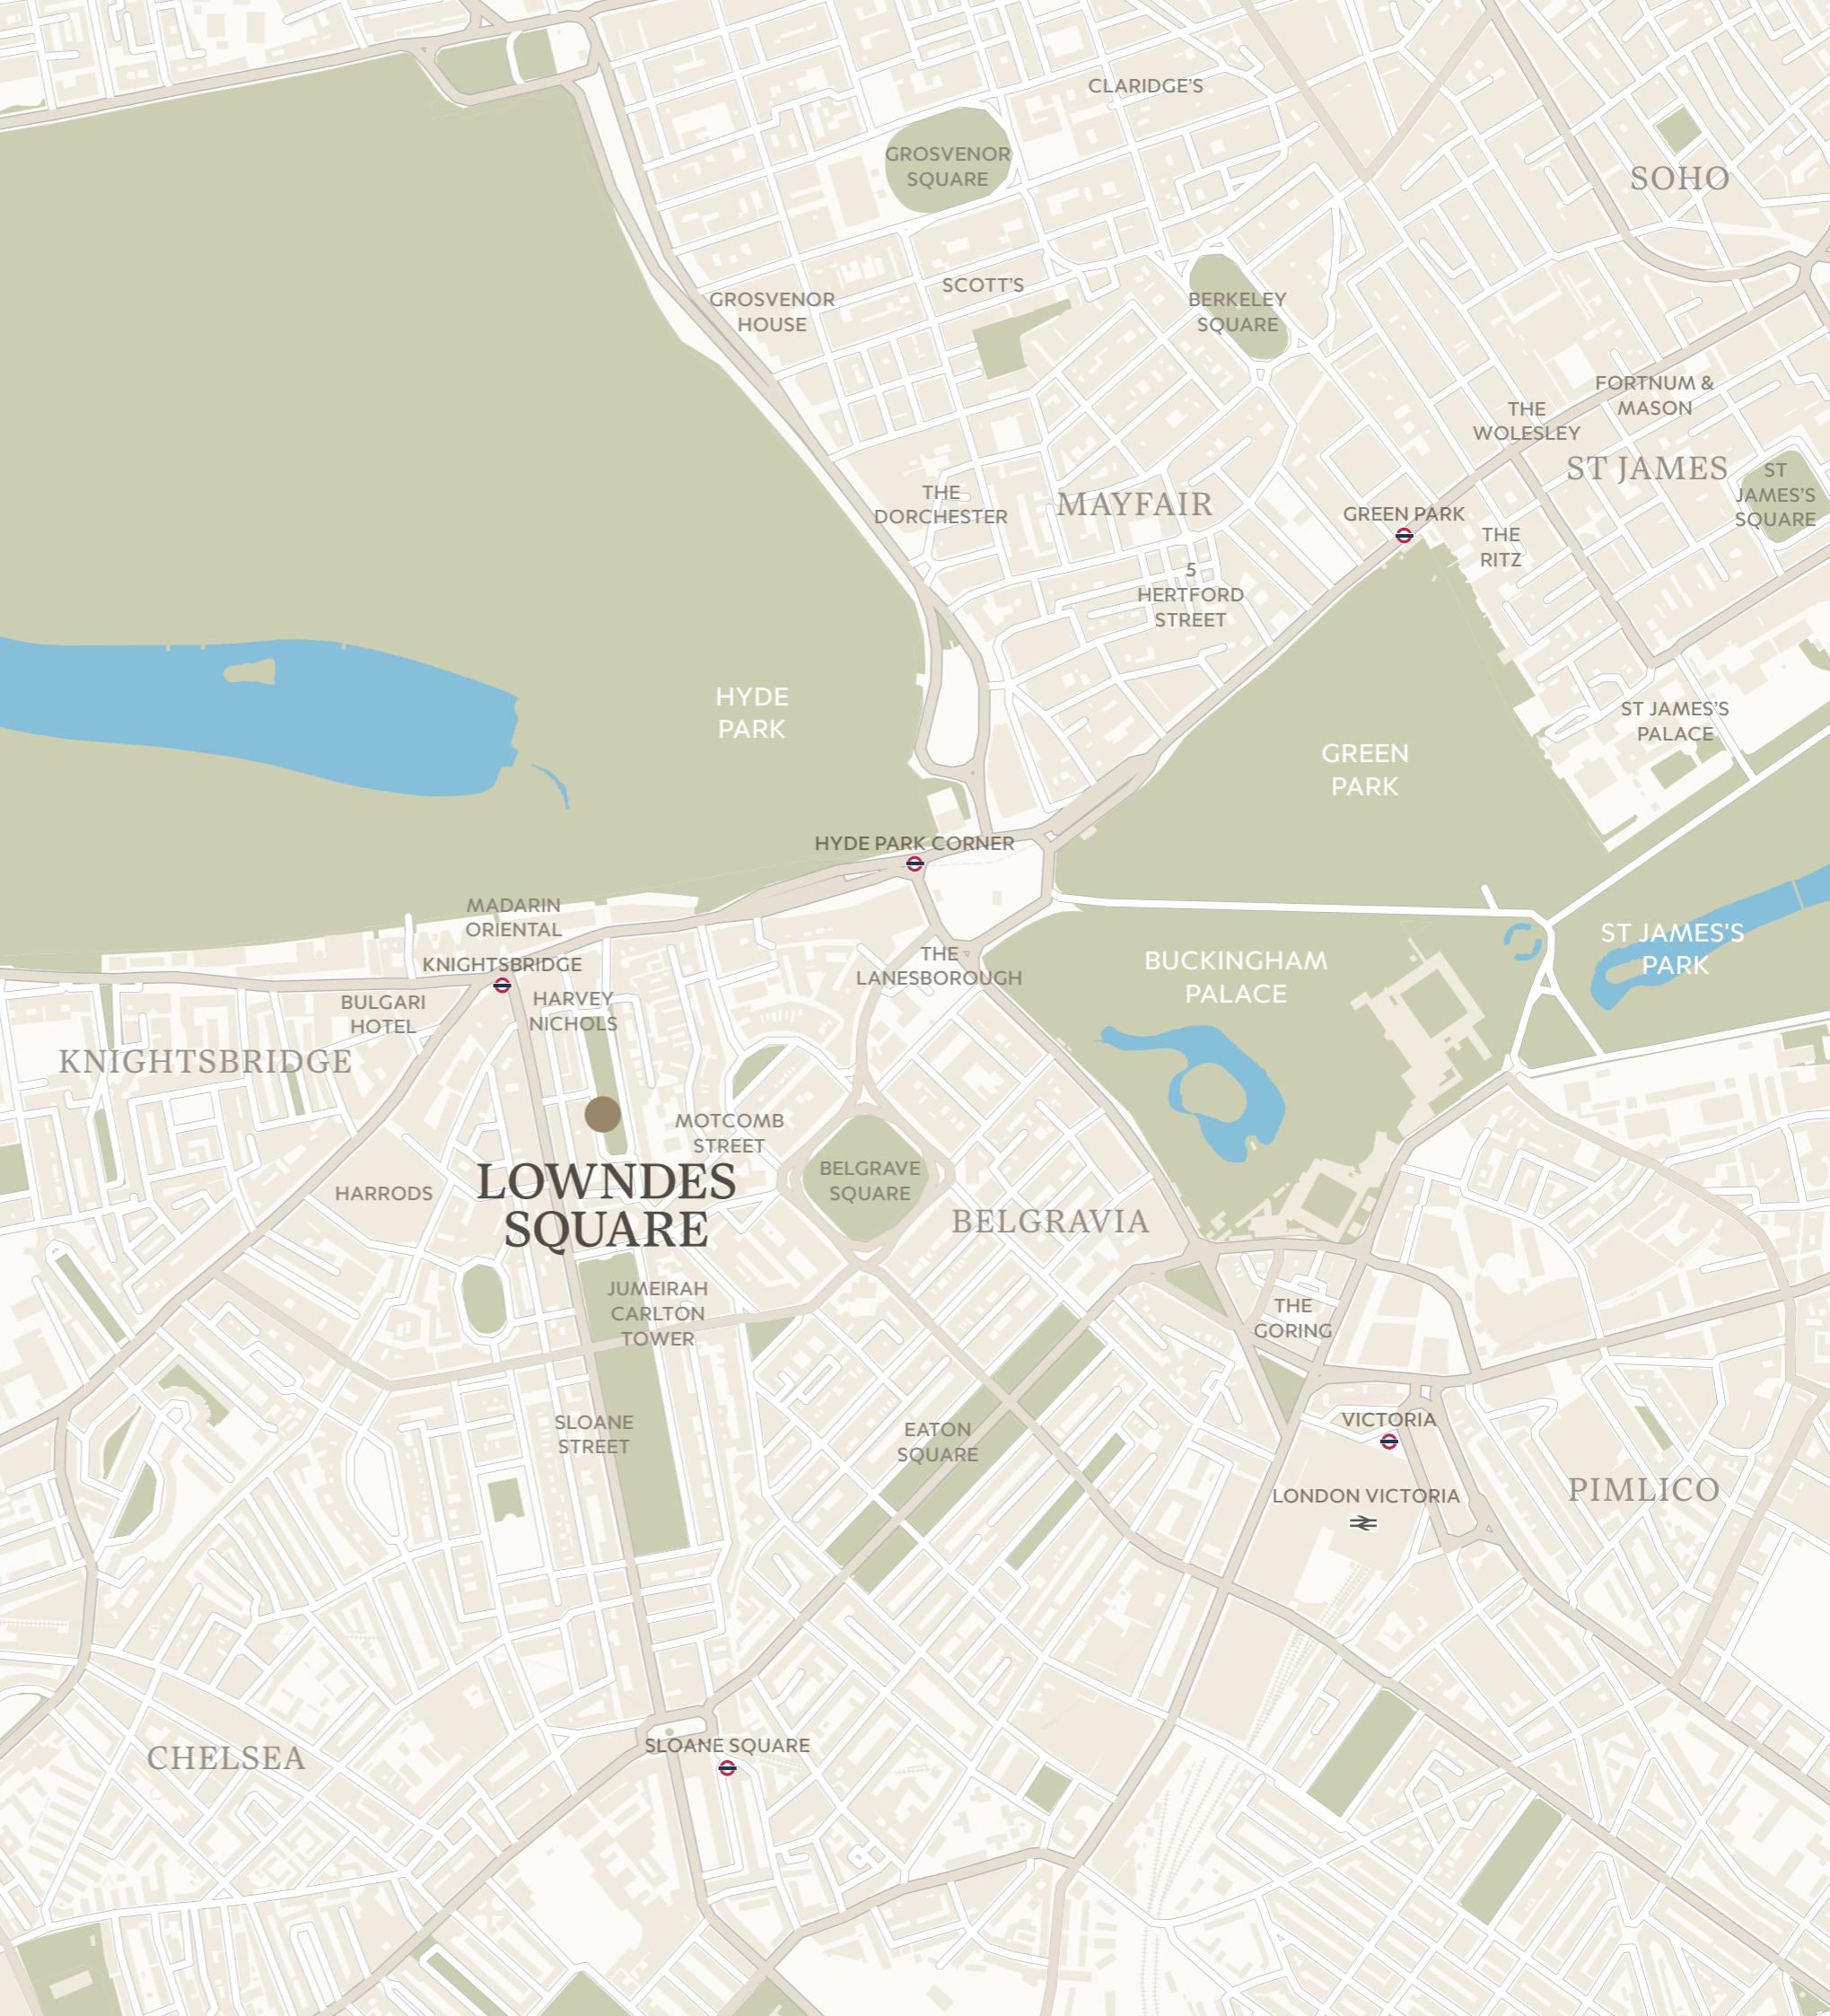

# Piano Nobile • Apartment One



## APPROXIMATE GROSS INTERNAL AREA

3,783 sq ft / 351.45 sq m


including any services areas that maybe concealed  
not including lift, communal stairwell or lightwells

## APPROXIMATE OUTSIDE AREAS


385 sq ft / 35.80 sq m

Illustration for identification purposes only. Not to scale.  
As defined by RICS - Code of Measuring Practice.

This Floorplan was supplied to The Brochury by Forbes Gilbert-Green

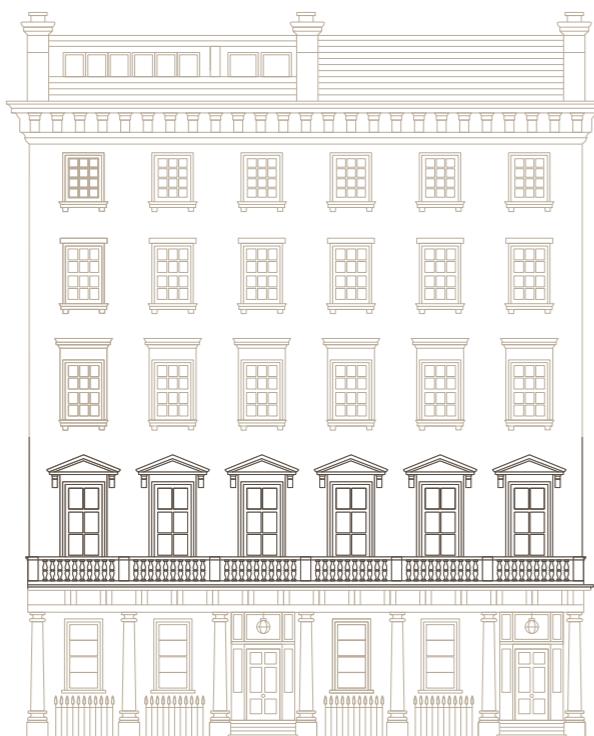

Important notice: Forbes Gilbert-Green, their clients and any joint agents give notice that: 1: They are not authorised to make or give any representations or warranties in relation to the property either here or elsewhere, either on their own behalf or on behalf of their client or otherwise. They assume no responsibility for any statement that may be made in these particulars. These particulars do not form part of any offer or contract and must not be relied upon as statements or representations of fact. 2: Any areas, measurements or distances are approximate. The text, photographs and plans are for guidance only and are not necessarily comprehensive. It should not be assumed that the property has all necessary planning, building regulation or other consents and Forbes Gilbert-Green have not tested any services, equipment or facilities. Purchasers must satisfy themselves by inspection or otherwise. 02/02/26 FGG-25101B-09-JF-FOC

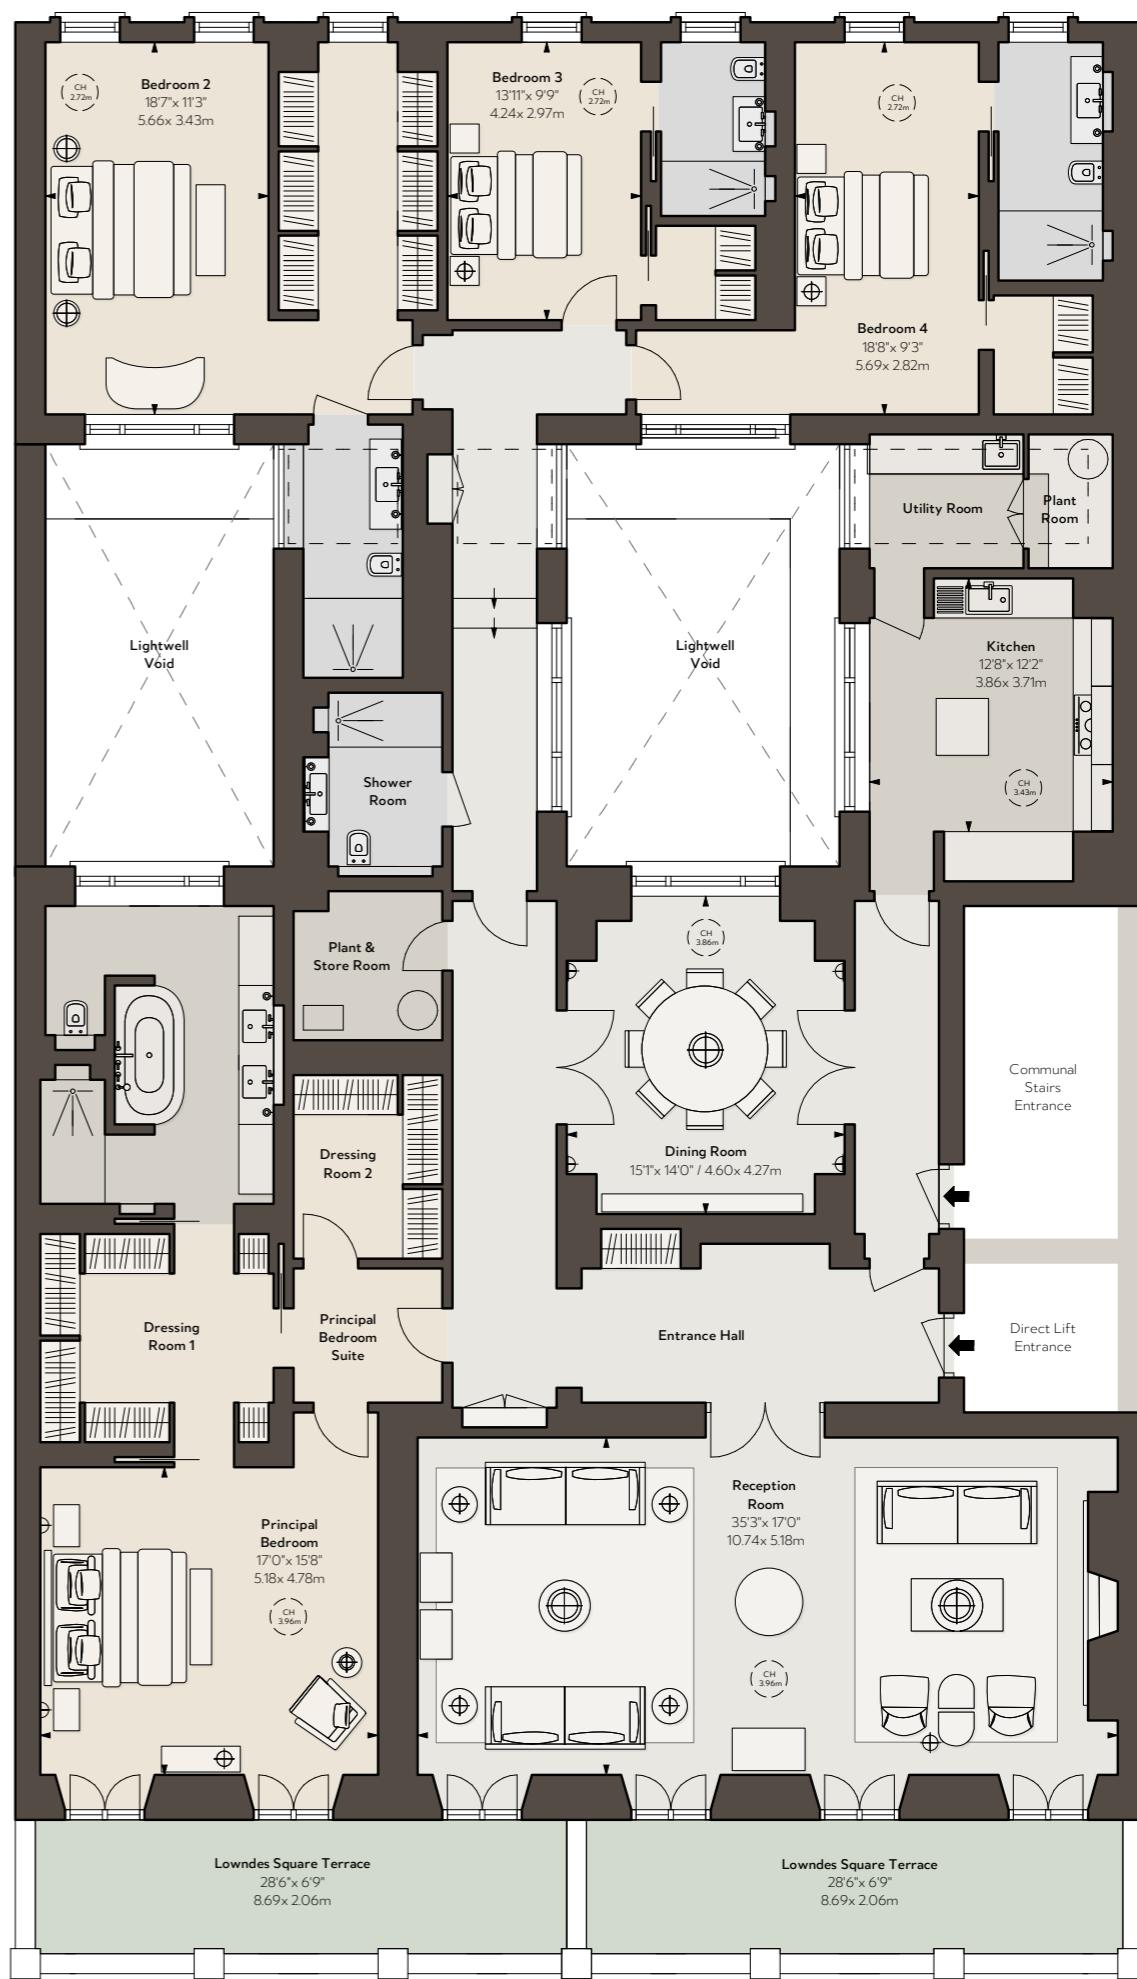

FIRST FLOOR

## Studio Five



LOWER GROUND FLOOR




### APPROXIMATE GROSS INTERNAL AREA

533 sq ft / 49.52 sq m

including any service areas that may be concealed  
not including, communal hall, lift or outside area

Illustration For Identification Purposes Only. Not to Scale  
\* As Defined by RICS - Code of Measuring Practice.

This Floorplan was supplied to The Brochury by Forbes Gilbert-Green

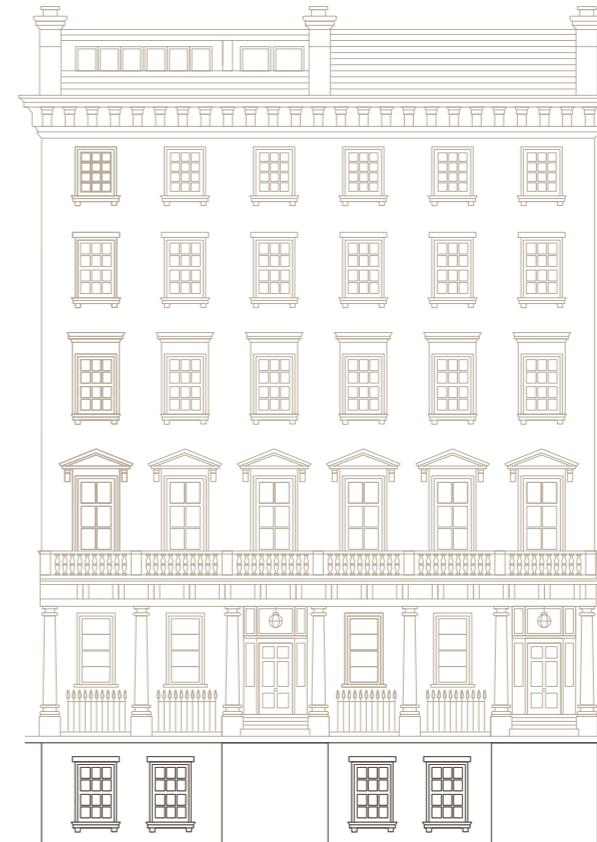

Important notice: Forbes Gilbert-Green, their clients and any joint agents give notice that: 1: They are not authorised to make or give any representations or warranties in relation to the property either here or elsewhere, either on their own behalf or on behalf of their client or otherwise. They assume no responsibility for any statement that may be made in these particulars. These particulars do not form part of any offer or contract and must not be relied upon as statements or representations of fact. 2: Any areas, measurements or distances are approximate. The text, photographs and plans are for guidance only and are not necessarily comprehensive. It should not be assumed that the property has all necessary planning, building regulation or other consents and Forbes Gilbert-Green have not tested any services, equipment or facilities. Purchasers must satisfy themselves by inspection or otherwise. 02/02/26 FGG-251101B-09-JF-FOC



## FORBES GILBERT-GREEN

+44 (0) 20 7871 7268

[info@forbesgilbertgreen.com](mailto:info@forbesgilbertgreen.com)

[forbesgilbertgreen.com](http://forbesgilbertgreen.com)

---



+44 (0) 20 3371 3132

[paul.westwood@knightfrank.com](mailto:paul.westwood@knightfrank.com)

[knightfrank.co.uk](http://knightfrank.co.uk)

---