


**RUSH
WITT &
WILSON**



RUSH
WITT &


**4 The Alexandra Eversfield Place, St. Leonards-On-Sea, TN37 6QP
Offers In The Region Of £199,000 Leasehold**

Nestled along the picturesque St Leonards seafront, this charming one-bedroom ground floor flat offers a delightful coastal living experience. The property boasts two inviting balconies that provide stunning views of the sea, perfect for enjoying the fresh ocean breeze and the tranquil sounds of the waves. Upon entering, you are welcomed into a spacious entrance hall that leads to a comfortable living room, where natural light floods the room, enhancing the warm and inviting atmosphere. The living room features a balcony, ideal for relaxing with a morning coffee or unwinding in the evening while taking in the beautiful surroundings. The well-appointed kitchen is conveniently located adjacent to the lounge, providing a functional space for culinary pursuits. The double bedroom is generously sized and also benefits from its own balcony, ensuring that you can enjoy the serene views from the comfort of your private space. The bathroom is thoughtfully designed, catering to all your needs. This flat features laminate flooring throughout, adding a modern touch while ensuring easy maintenance and will benefit from a new lease upon completion. Additionally, a lockable storage area in the basement offers practical storage solutions for your belongings. With its prime location on Eversfield Place, this property is not only a perfect retreat but also a fantastic opportunity for those seeking a vibrant seaside lifestyle. Whether you are looking to make it your home or an investment, this flat is sure to impress with its blend of comfort, convenience, and stunning coastal views.

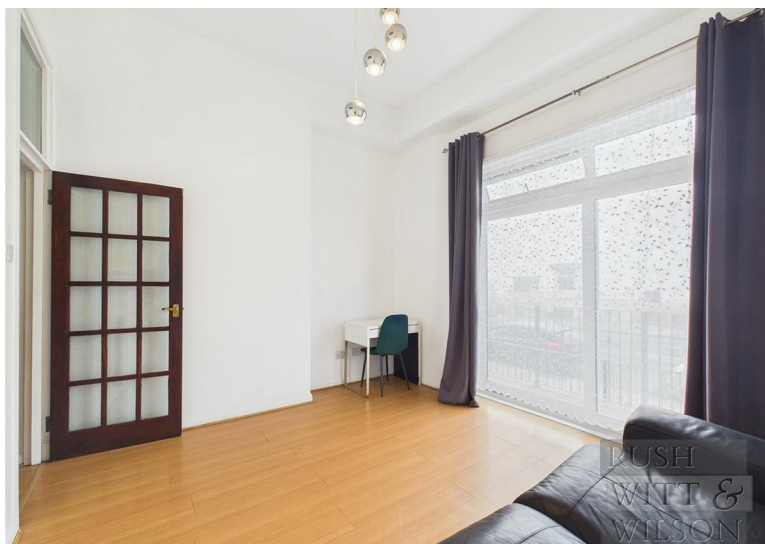





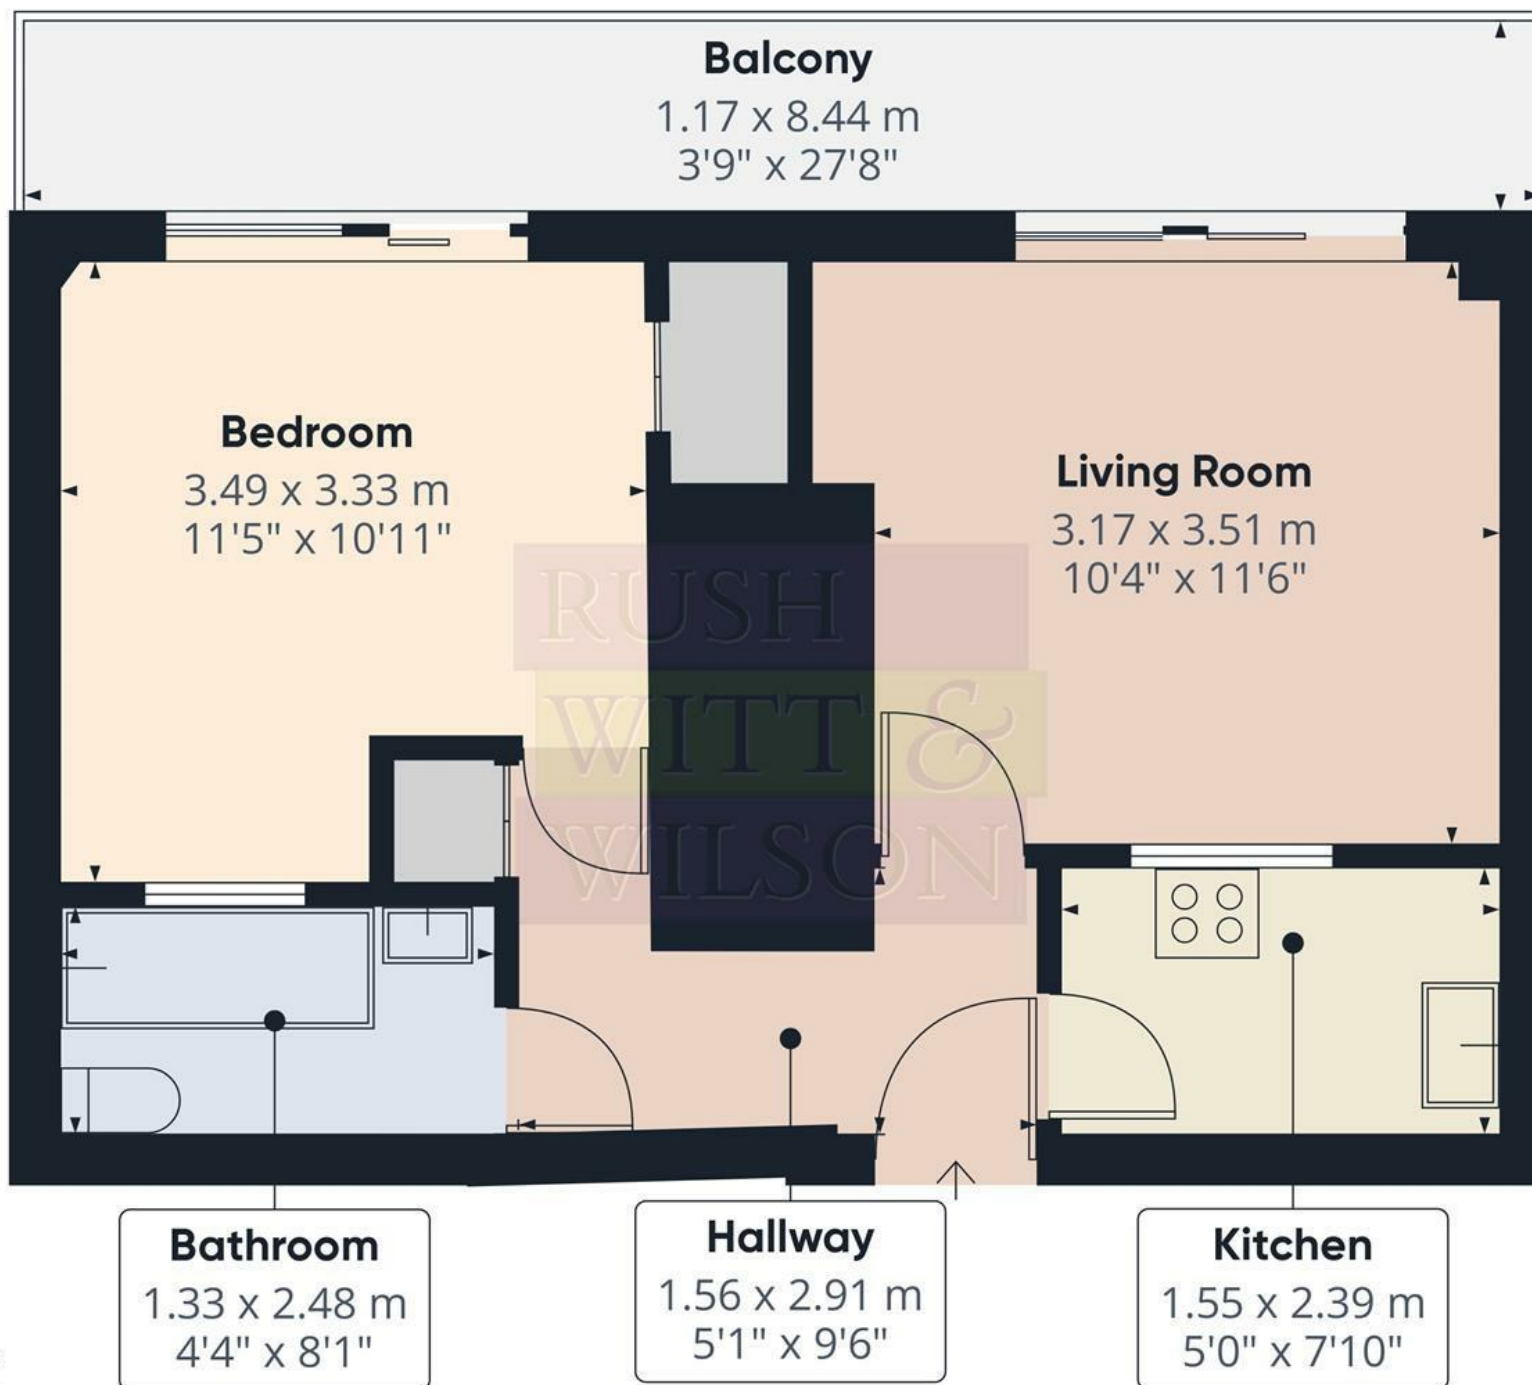

Approximate total area^m

35.6 m²

384 ft²

Balconies and terraces




9.8 m²

105 ft²

(1) Excluding balconies and terraces

Calculations reference the RICS IPMS 3C standard. Measurements are approximate and not to scale. This floor plan is intended for illustration only.

GIRAFFE360

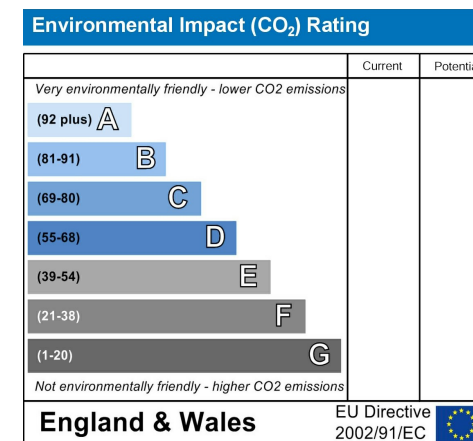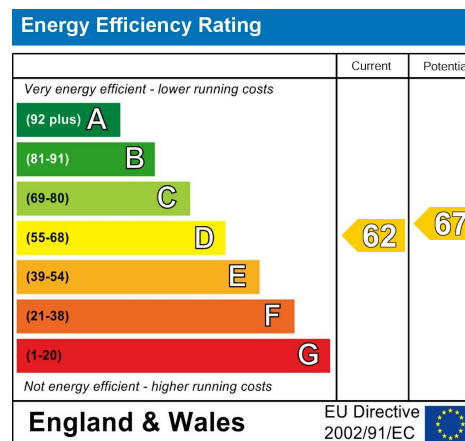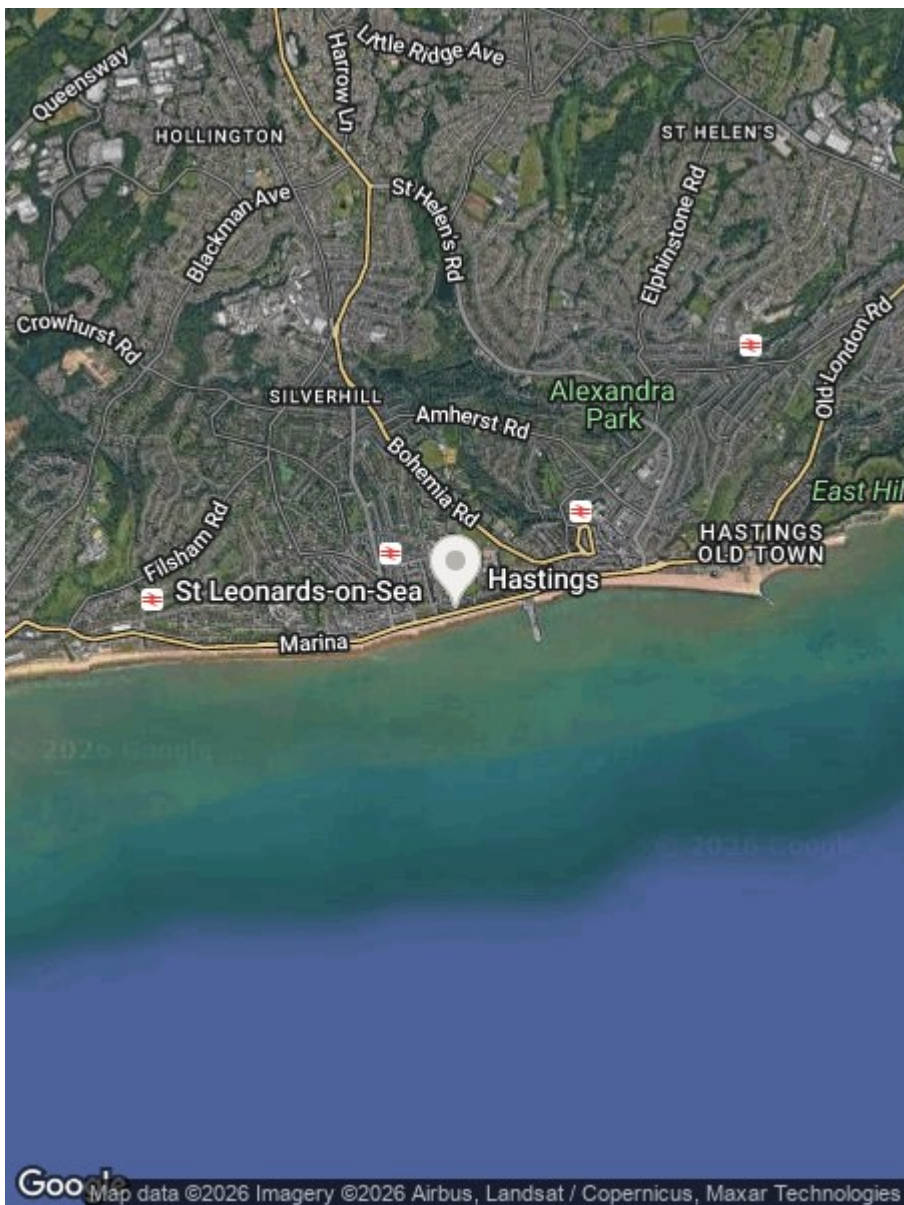

Council Tax Band - A

Fixtures and fittings: A list of the fitted carpets, curtains, light fittings and other items fixed to the property which are included in the sale (or may be available by separate negotiation) will be provided by the Seller's Solicitors.

Important Notice:

1. Particulars: These particulars are not an offer or contract, nor part of one. You should not rely on statements by Rush, Witt & Wilson in the particulars or by word of mouth or in writing ("information") as being factually accurate about the property, its condition or its value. Neither Rush, Witt & Wilson nor any joint agent has any authority to make any representations about the property, and accordingly any information given is entirely without responsibility on the part of the agents, seller(s) or lessor(s).
2. Photos, Videos etc: The photographs, property videos and virtual viewings etc. show only certain parts of the property as they appeared at the time they were taken. Areas, measurements and distances given are approximate only.
3. Regulations etc: Any reference to alterations to, or use of, any part of the property does not mean that any necessary planning, building regulations or other consent has been obtained. A buyer or lessee must find out by inspection or in other ways that these matters have been properly dealt with and that all information is correct.
4. VAT: The VAT position relating to the property may change without notice.
5. To find out how we process Personal Data, please refer to our Group Privacy Statement and other notices at

**RUSH
WITT &
WILSON**

**Residential Estate Agents
Lettings & Property Management**



**Rother House Havelock Road
Hastings
East Sussex
TN34 1BP
Tel: 01424 442443
hastings@rushwittwilson.co.uk
www.rushwittwilson.co.uk**