



Broom Road

Lakenheath, IP27

Guide price £550,000

3 3 2 D



Broom Road

Lakenheath, IP27

Guide price £550,000



Description

Guide price £550,000-£575,000 NO ONWARD CHAIN! Situated at the end of Broom Road in the sought village of Lakenheath, is this exquisite detached bungalow that has been thoughtfully renovated throughout, to an exceptional standard. The heart of the home is undoubtedly the stunning kitchen, featuring bi-fold doors that seamlessly connect the indoor space to the generous rear garden, creating an inviting atmosphere for gatherings. The kitchen includes an island with inset hob and extractor, a built in double oven, integrated dishwasher and a wine fridge. With Quartz worktops, plus a 4 in 1 Franke tap serving water hot, cold, filtered cold and instant boiling for added convenience.

This bungalow comprises three well-appointed double bedrooms, with the master suite providing a luxurious dressing area and an elegant ensuite bathroom complete with both a bath and shower. The modern family bathroom also features similar amenities, ensuring comfort for all residents and guests.

For those seeking additional space, the property presents annex potential, currently utilised as a study, utility area, and shower room, complete with its own entrance. This versatile space could easily adapt to suit your needs, whether for guests or as a private home office.

The property has sealed unit UPVC doors and windows that enhance insulation and security, as well as an oil fired central heating system.

The exterior of the property is equally impressive, featuring electric front gates that lead to a spacious driveway capable of accommodating several vehicles, alongside a garage with an electric roller door for added convenience. The garage has been creatively adapted to a gym area, and has a personal door to the rear garden. The generous gardens, both front and rear, provide ample outdoor space for relaxation and recreation.

Situated in a sought-after village location, this bungalow offers a unique opportunity to enjoy a peaceful lifestyle while remaining well-connected to local amenities. This property is a must-see for anyone looking for a high-quality home in a picturesque setting.

Measurements

Entrance Hall - 14' 8" x 8' 4"

Lounge - 19' x 11' 11"

Kitchen - 19' 11" x 11' 10"

Utility Area & Shower Room

Study/ Home Office - 15' 3" x 13' 6"

Dressing Area - 15' 7" x 8' 4"

Bedroom 1 - 12' 11" x 12' 7"

En- Suite - 12' 11" x 7' 10"

Bedroom 2 - 12' 11" max x 11' 10"

Bedroom 3 - 11' 10" x 10' 10"

Bathroom - 9' 10" x 5' 11"

Garage - 17' 11" x 9' 2"

Council Tax band - C

We are supervised by HMRC and, as such, have an obligation under anti-money laundering regulations to conduct anti-money laundering checks on all potential buyers and sellers. We have partnered with Coadjute who will securely manage

Tel: 01842 818282

these checks on our behalf.

Once an offer is accepted (subject to contract) Coadjute will send a secure link for you to complete the biometric checks electronically. A non-refundable fee of £27+ VAT per person will apply for these checks, and Coadjute will handle the payment for this service.

These anti-money laundering checks must be completed before we can send a Memorandum of Sale to solicitors to confirm the sale. Please contact the office if you have any questions in relation to this.

Molyneux Estate Agents has not tested any fixtures and fittings, services or appliances in this property and cannot guarantee that they are in working order.


Whilst we intend to make our particulars as accurate as possible, measurements and statements are provided as a general guidance, they are not factual and should not be relied upon.


Before ordering any carpets or built in furniture please contact the agent to verify any specific measurements.

Floor plans are not to scale. They are provided for indication purposes and their accuracy should not be relied upon.

Items shown in photographs are not included unless they are detailed within the sales particulars. They may be available by separate negotiation. Please contact the agent with regards to this.



The buyer is advised to obtain verification of the tenure from their Solicitor. The agent has not reviewed the title documents for this property.

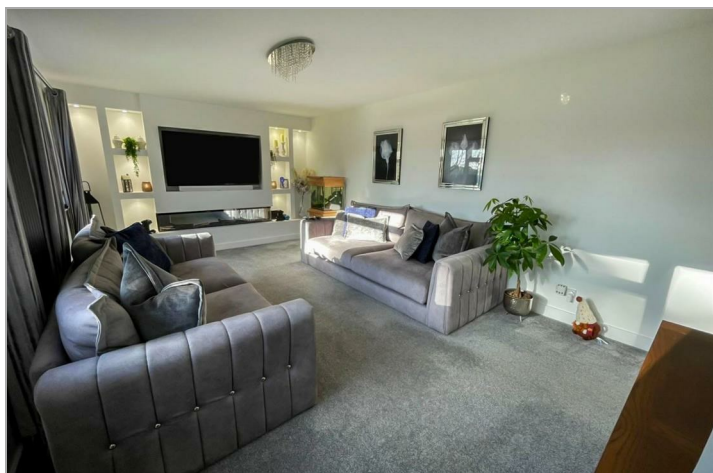

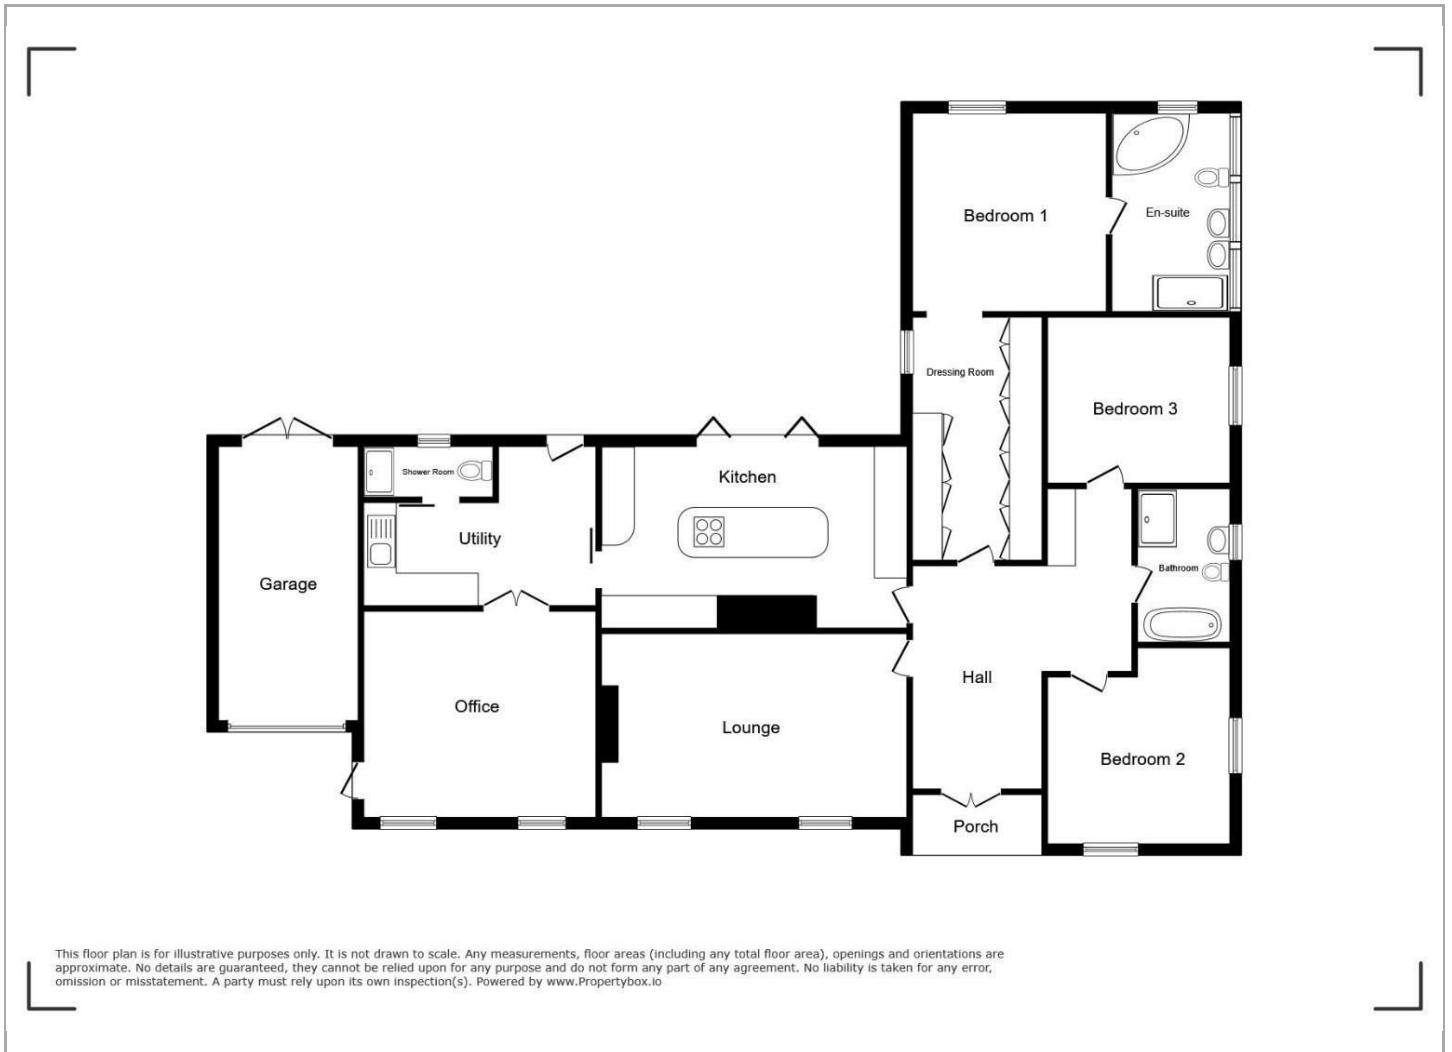

Viewing

Please contact our Brandon Office on 01842 818282 if you wish to arrange a viewing appointment for this property or require further information.

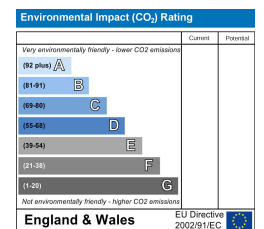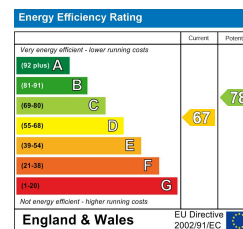

These particulars, whilst believed to be accurate are set out as a general outline only for guidance and do not constitute any part of an offer or contract. Intending purchasers should not rely on them as statements of representation of fact, but must satisfy themselves by inspection or otherwise as to their accuracy. No person in this firm's employment has the authority to make or give any representation or warranty in respect of the property.

49A HIGH STREET, BRANDON, SUFFOLK, IP27 0AQ

TEL: 01842 818282 EMAIL: INFO@MOLYNEUXESTATEAGENTS.CO.UK WWW.MOLYNEUXESTATEAGENTS.CO.UK