




5 The Esplanade, Telscombe Cliffs, BN10 7HG
£675,000

CarruthersandLuck
SalesandLettings

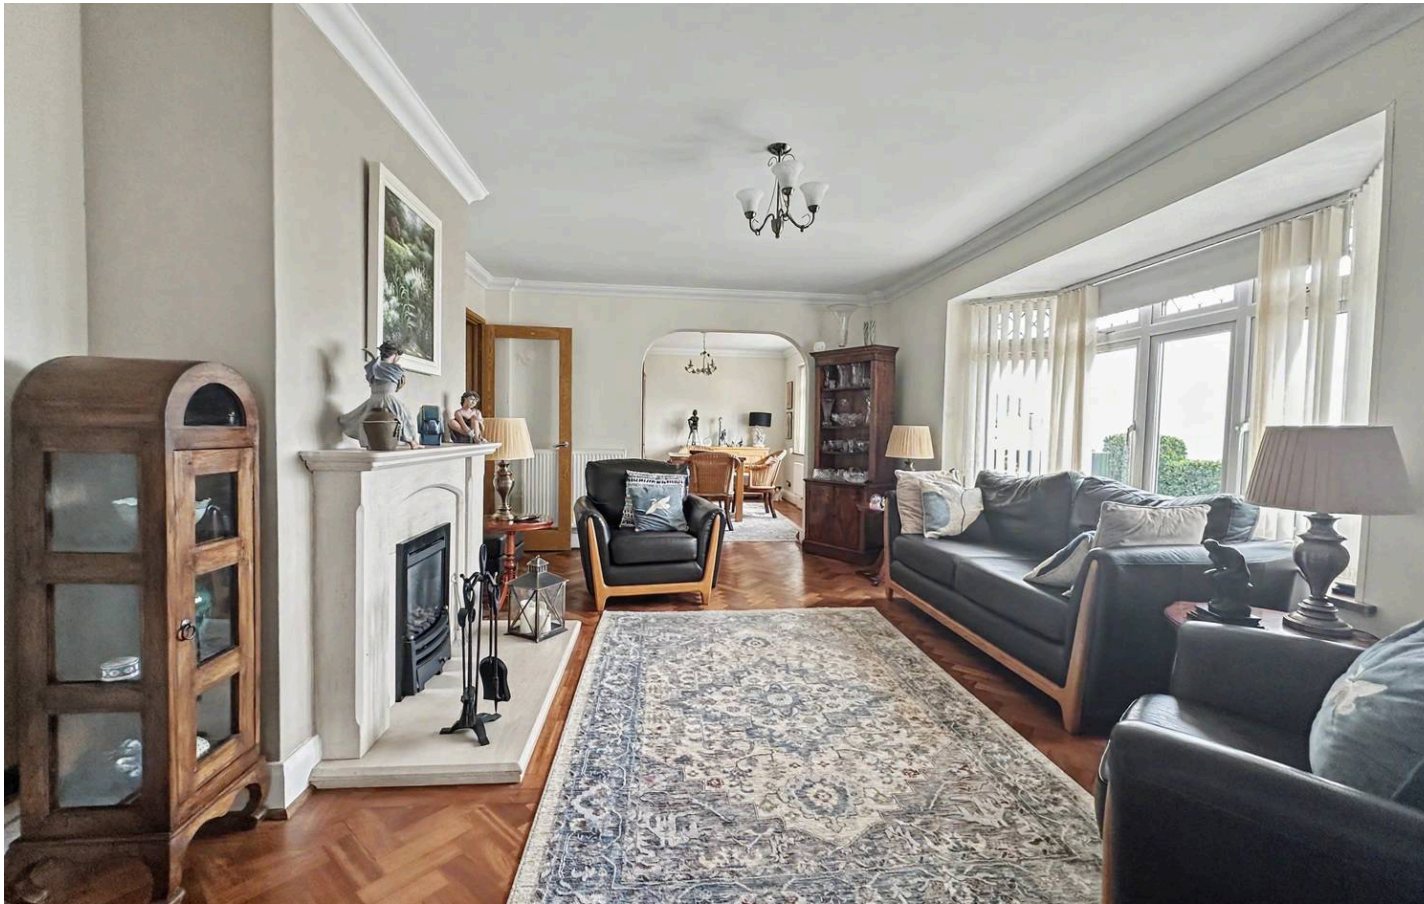

5 The Esplanade

Telscombe Cliffs

Superb 3-bed detached bungalow on the Esplanade with stunning sea views, 3 receptions, modern kitchen, large gardens, garage, summerhouse, workshop, and 2 driveways. Coastal living at its best.

The bungalow is wall enclosed all around and has three wrought iron gates allowing access from different points and access to two separate driveways. The front door leads to a generous hallway with a newly laid parquet floor and plenty of storage. As mentioned there are 3 south facing reception rooms. The main living room has a bay window framing the sea views. The lounge also has a new parquet floor and a feature fireplace. Folding oak/glass doors open to both of the other reception rooms. To the west of the lounge is another large living and dining room with a dual aspect, doors to the front gardens and electric sun/storm blinds. To the east side of the lounge is a further dining area which connects nicely to the kitchen and also has a sun/storm blind. The modern kitchen is generously sized and thoughtfully designed, complete with sleek integrated appliances, ample worktop space, and abundant storage, making it ideal for both every-day family life and hosting guests. The Kitchen has a rear door leading to a lovely paved patio area offering seclusion and access to both the front and rear gardens.

The bungalow has 3 bedrooms that are all well-proportioned and nicely decorated. There is a modern fitted bathroom with bath, luxury shower with a multijet system with built in speakers. The bathroom has attractive modern grey tiling. In addition, there is a separate WC.



Carruthers and Luck
Sales and Lettings

5 The Esplanade

Telscombe Cliffs

A door from the hallway leads to a good size garage with an electric door. To the rear of the garage is a very useful utility room with plumbing for a washing machine and plenty of storage.

Moving outside, the property is situated on a plot measuring approximately 150' x 56'. The front gardens are well maintained and have attractive paved areas with 2 areas of Astroturf making maintenance easy. The front gardens are wall enclosed and benefit from some incredible views. There are 2 separate driveways. The rear garden is a particular feature of the property and is completely private as it is wall enclosed and measures 60' x 56'. The garden is laid to lawn with feature shaped edges and has various patio and composite decked areas designed to catch the sun all day. There are two large outbuildings, one being a substantial 17 x 12 workshop with power and light. The other is a spacious 12' x 12' summerhouse complete with power, light and air conditioning.


Council Tax band: E

Tenure: Freehold

EPC Energy Efficiency Rating: C



GROUND FLOOR
152.7 sq.m. (1643 sq.ft.) approx.

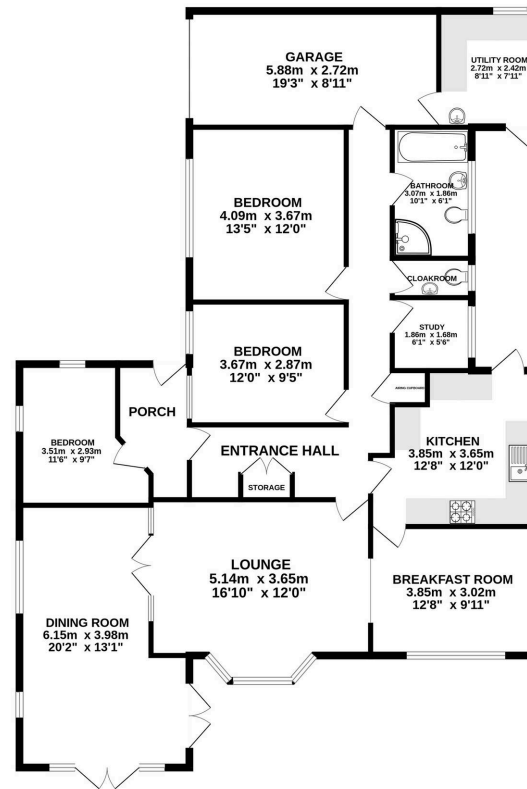

5 THE ESPLANADE TELSCOMBE CLIFFS PEACEHAVEN

TOTAL FLOOR AREA: 152.7 sq.m. (1643 sq.ft.) approx.

Whilst every attempt has been made to ensure the accuracy of the floorplan contained herein, measurements of doors, windows, rooms and any other items are approximate and no responsibility is taken for any error, omission or mis-statement. This plan is for illustrative purposes only and should be used as such for any prospective purchaser. The services, systems and appliances shown have not been tested and no guarantee as to their operability or efficiency can be given.
Made with Metropix (2020)

Carruthers and Luck Sales and Lettings

Carruthers & Luck, 233A South Coast Road – BN10 8LD

01273 585001

sales@carruthersandluck.co.uk

www.carruthersandluck.co.uk



Follow us on Instagram
@carruthersandluck



Find us on Facebook
Carruthers Luck

These particulars are prepared diligently and all reasonable steps are taken to ensure their accuracy. Neither the company or a seller will however be under any liability to any purchaser or prospective purchaser in respect of them. The description, Dimensions and all other information is believed to be correct, but their accuracy is no way guaranteed. The services have not been tested. Any floor plans shown are for identification purposes only and are not to scale Directors: Paul Carruthers Stephen Luck



CarruthersandLuck
SalesandLettings