


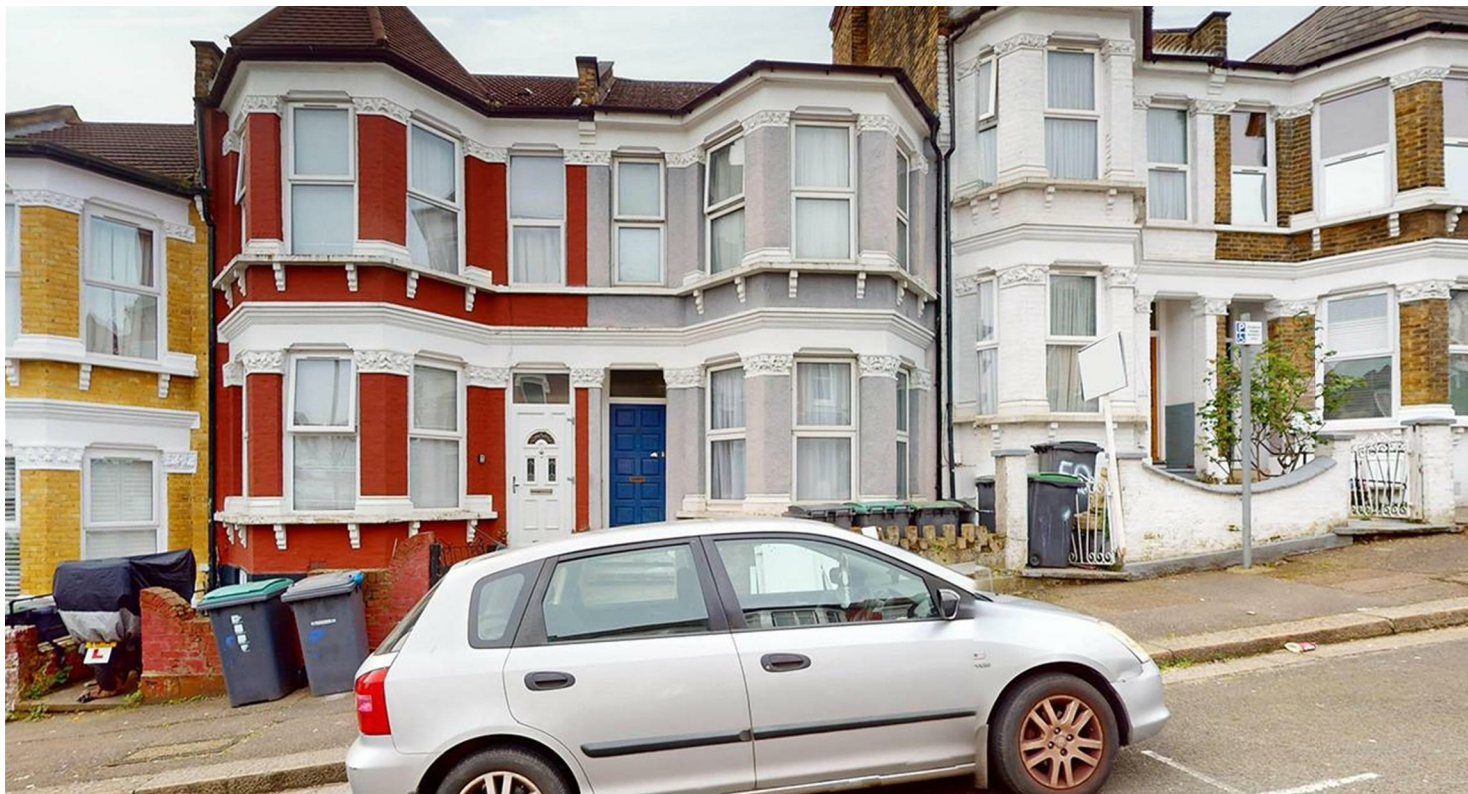

Allison Road Flat 3 52 Allison Road, London, N8 0AT

£1,850 Per Month

Allison Road Flat 3 52 Allison Road, London N8 0AT

ALL BILLS INCLUDED


One bedroom flat available to rent located on the Haringey Ladder featuring its own open plan reception/kitchen, separate bathroom with shower and communal garden.

Ideally located within easy reach of local shops, cafés, and amenities, the property also benefits from excellent transport links, with nearby stations and bus routes providing convenient access into Central London and surrounding areas.



Council Tax Band: C




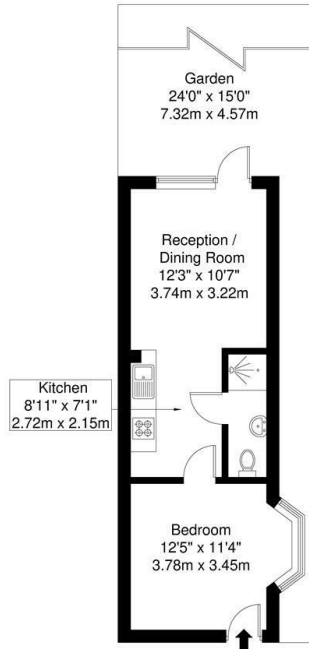

Ground Floor
Allison Road N6

Total Gross Internal Area = 34.2 sq m / 368 sq ft

All Measurements are approximate and for identification guideline purposes only, not to scale.
Compliant with the RICS code of measuring practice

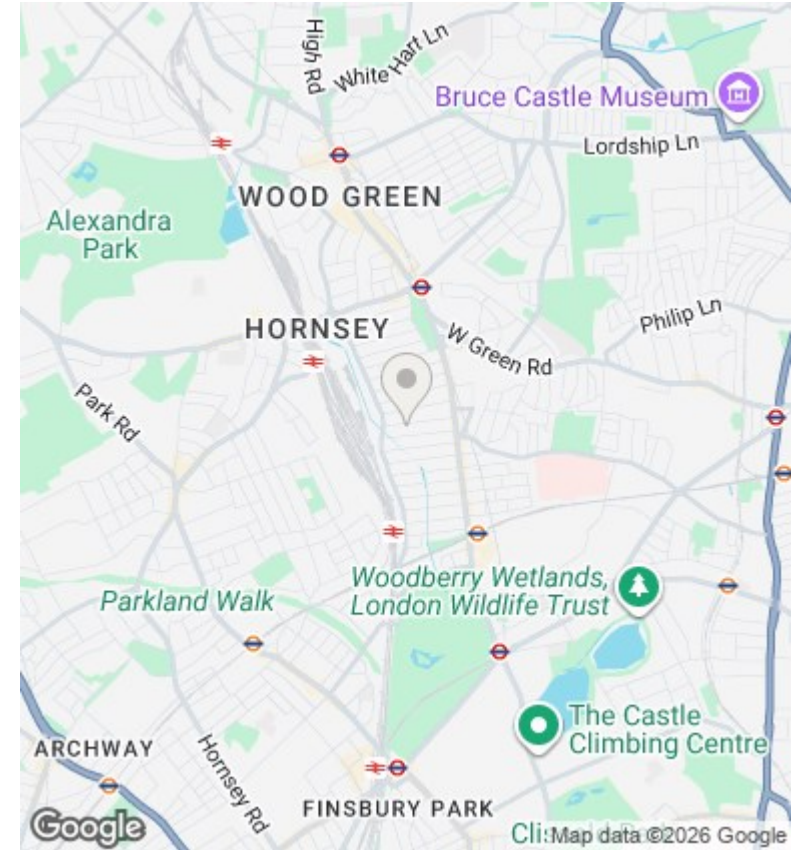

Directions

Viewings

Viewings by arrangement only. Call 02073593191 to make an appointment.

Council Tax Band

C

Energy Efficiency Rating		
	Current	Potential
Very energy efficient - lower running costs		
(92 plus) A		
(81-91) B		85
(69-80) C	71	
(55-68) D		
(39-54) E		
(21-38) F		
(1-20) G		
Not energy efficient - higher running costs		
England & Wales	EU Directive 2002/91/EC	

Full description

ALLBILLSANDWIFIINCLUDED

One bedroom flat available to rent located on the Haringey Ladder featuring an open plan. The property is a 10 minute walk from Turnpike Lane station and is located just off Green



