




Howard Building
368 Queenstown Road, SW11

CHESTERTONS

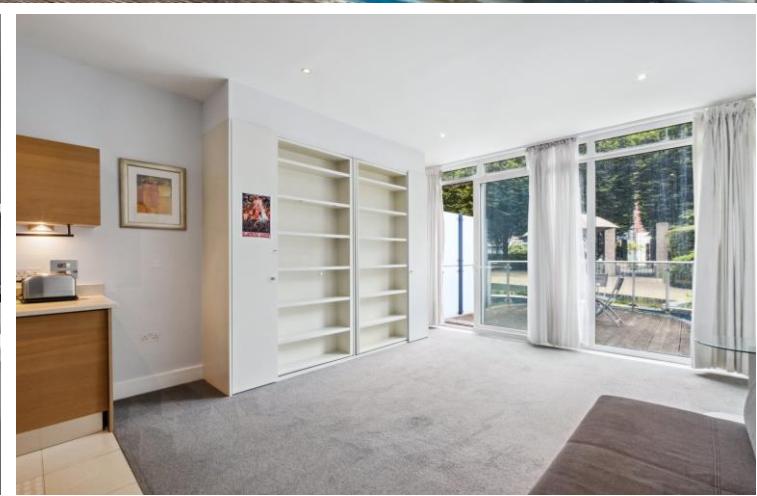



A fantastic studio apartment on the ground floor in Chelsea Bridge Wharf with a large private terrace.

This apartment benefits from a large open plan area that is flexible for a resident and how they would like to decide on layout.

The modern kitchen is compact but has been well designed to incorporate all appliances needed as well as not compromising on storage. The peaceful location of this beautiful riverside development is a short walk from Battersea Park and the buzz of Battersea Power Station.


The apartment is a great investment opportunity and can be purchased with tenants in residence if desired, please enquire for rental details.

The transport links of Queenstown Road and Battersea Park rail stations, running into Waterloo and London Victoria are close by. The Northern line tube can be found at Battersea Power Station and there are multiple buses available giving easy access to Central London.

Battersea Power Station offers an extensive range of amenities including upmarket shops, bars and restaurants.

- Studio Apartment
- Private Terrace on the water feature
- 24hr Concierge
- Fantastic location close the River Thames
- 392sq ft
- No onward chain

Guide Price £375,000

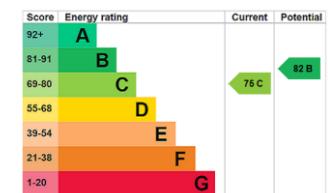

Tenure: Leasehold 973 years 10 months

Service Charge: TBA

Ground Rent: TBA

Local Authority: Wandsworth Council

Council Tax Band: E

Chestertons Battersea Park & Nine Elms Sales

62-64 Battersea Bridge Road

London

SW11 3AG

batterseapark@chestertons.co.uk

0203 040 8700

chestertons.co.uk


Howard Building, Queenstown Road, SW11

Approximate gross internal area

36.42 sq m / 392 sq ft



Key :
CH - Ceiling Height

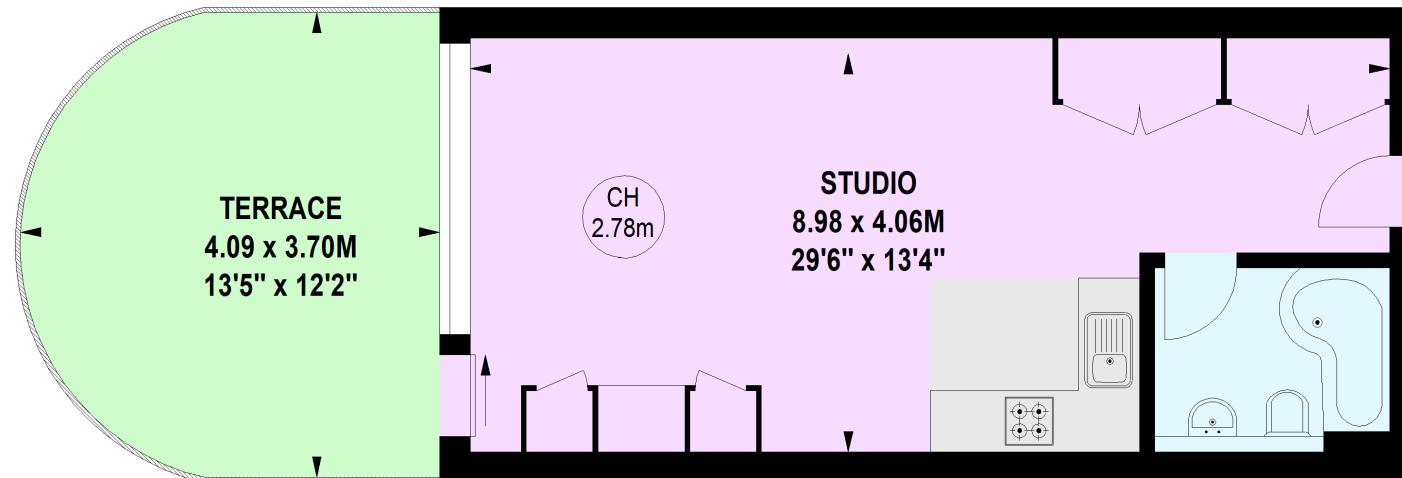

Ground Floor

Not to scale, for guidance only and must not be relied upon as a statement of fact.

All measurements and areas are approximate only

Chesterton UK Services Limited trading as Chestertons for themselves and for the vendor of this property whose agents they are, give notice that (i) these particulars do not constitute any part of an offer or contract, (ii) all statements contained within these particulars are made without responsibility on the part of Chestertons or the vendor, (iii) whilst made in good faith, none of the statements contained within these particulars are to be relied upon as a statement or representation of fact, (iv) any intending purchasers must satisfy themselves by inspection or otherwise as to the correctness of each of the statements contained within these particulars, (v) the vendor does not make or give either Chestertons or any person in their employment any authority to make or give representation or warranty whatsoever in relation to this property. Wide angle lenses may be used. ©Copyright Chestertons | Chesterton UK Services Limited | Registered Office 40 Connaught Street, Hyde Park, London W2 2AB Registered Company Number 05334580.



This paper is
100% recyclable