



Scot Hay Road
Stoke-On-Trent



£895 PCM



alsagerlettings@stephensonbrowne.co.uk

15 Crewe Road
Alsager
Stoke-On-Trent
Staffordshire
ST7 2EM

 StephensonBrowneAlsager



 @sbalsager

4 Scot Hay Road Stoke-On-Trent

ST7 8BW

Nestled in the charming area of Alsagers Bank, Stoke-On-Trent, this delightful terraced house on Scot Hay Road offers a perfect blend of comfort and convenience. With three well-proportioned bedrooms, this property is ideal for families or those seeking extra space for guests or a home office.


As you step inside, you will be greeted by a warm and inviting atmosphere with two reception rooms providing a welcoming space for relaxation and entertaining, a fitted kitchen and a lovely bright bathroom with bath over shower.

To the rear is a storage shed and parking is to the front or rear.


The location is particularly appealing, with easy access to local amenities, schools, and parks, making it a great choice for families. The surrounding area boasts a friendly community spirit, and the nearby transport links ensure that you are well-connected to Stoke-On-Trent and beyond.

This terraced house on Scot Hay Road presents an excellent opportunity, whether you are a first-time renter or seeking a new family home, this property is sure to meet your needs and expectations. Do not miss the chance to make this lovely house your new home.

£895 PCM

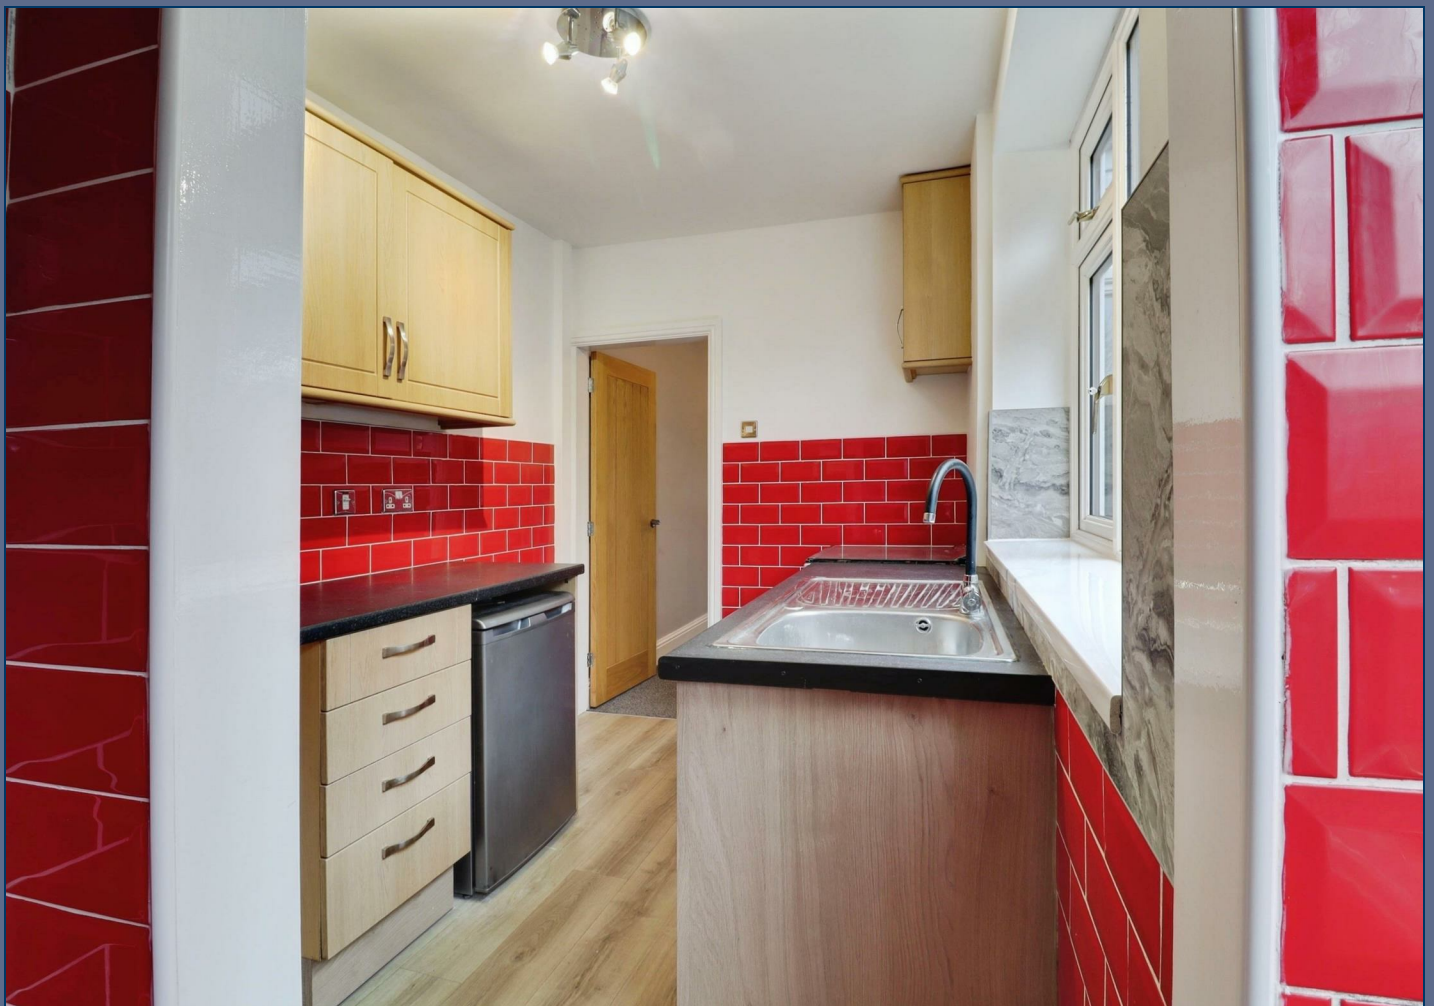


Important notice

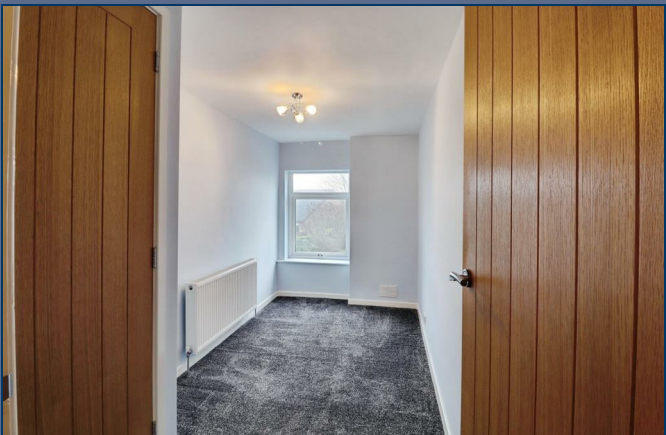



GROUND FLOOR

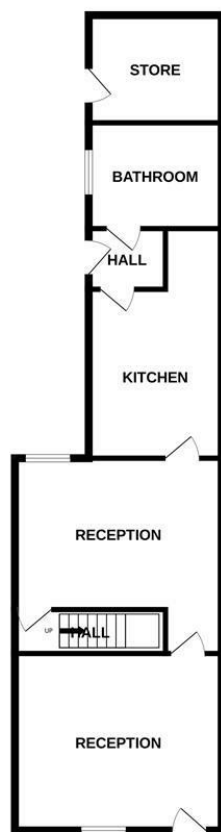

1ST FLOOR



STEPHENSON BROWNE

Whilst every attempt has been made to ensure the accuracy of the floorplan contained here, measurements of doors, windows, rooms and any other items are approximate and no responsibility is taken for any error, omission or mis-statement. This plan is for illustrative purposes only and should be used as such by any prospective purchaser. The services, systems and appliances shown have not been tested and no guarantee is given as to their operability or efficiency can be given.
Made with Metropix ©2020

Stephenson Browne Estate Agents

Newcastle
56 Merrial Street, Newcastle under Lyme
Staffordshire, ST5 2AJ
Tel: 01782 625734

Sandbach
38 High Street, Sandbach
Cheshire, CW11 1AN
Tel: 01270 763200

Alsager
13 Crewe Road, Alsager
Stoke on Trent, ST7 2EW
Tel: 01270 883130

NOT TO SCALE These floor plans are given as a guide only. Full completed measurements and details should be verified by any intending purchasers legal representative.

NOTICE: Stephenson Browne for themselves and for the vendors or lessors of this property whose agents they are give notice that: (1) the particulars are set out as a general guideline only for the guidance of intending purchasers or lessees, and do not constitute, nor constitute part of, an offer or contract; (2) all descriptions, dimensions, references to condition and necessary permissions for use and occupation, and other details are given in good faith and are believed to be correct but any intending purchasers or tenants should not rely on them as statements or representations of fact but must satisfy themselves by inspection or otherwise as to the correctness of each theme; (3) no person in the employment of Stephenson Browne has any authority to make representation or warranty whatever in relation to this property. (4) fixtures & fittings are subject to a formal list supplied by the vendors solicitors.