



The White Cottage, Sutherland Road, Ealing, London W13 0DT **Price £2,499,000 Freehold - No Chain**

A rare opportunity to acquire unique extended detached two-storey property (circa 1921) offering multi-generational living. The front section of the house comprises 2 separate 1-bedroom apartments which are ideal for nannies, teenagers or home offices (with own entrances). This generous plot offers potential for development (subject to the usual regulations).

Set back from the road, the front of the house offers a gated drive for 3-4 cars with an up & over door into the garage and a separate utility room.

On the ground floor, there is a spacious hall leading to an L-shaped open-plan kitchen / reception room with wood-burning stove and sliding doors to the split-level Yorkstone patio and rear garden. The principle bedroom is off the hall with a large en suite bathroom / WC and views over the rear garden. The mezzanine floor leads to 18ft study / bedroom also with views over the rear garden, high vaulted ceiling, wooden beams and an underfloor cellar. The ground floor also has a self-contained apartment with a reception room, kitchen and bedroom with an en suite shower room / WC.

The first-floor has 3 good sized bedrooms and a shower room with a separate WC.

From the drive, external stairs leads to a second self-contained apartment with a kitchen / reception room, bedroom and an en suite shower room / WC.

Outside is an attractive south-facing landscaped rear garden with ornate rotating 7-seater sphere pod with outdoor kitchen area, Keops log cabin summerhouse / playhouse (arranged over two floors) and Keops log cabin pool house with Hydropool Aquatrainer and shower area.

Situated in a popular Ealing location, approximately 0.3 miles from **West Ealing** station with Elizabeth line connection and Waitrose Superstore. The lovely open spaces of both Drayton Green and Cleveland Park are nearby. *The Avenue* is nearby with local shopping facilities, bars and restaurants. Buses towards **Ealing Broadway** station also with Elizabeth Line connection & town centre with numerous shops, bars and restaurants.

Local schools include Notting Hill & Ealing High School, Drayton Green Primary, Drayton Manor High and Brentside High. Good local road links include the A40 and M4 / M40 motorway.

Sutherland Road, London, W13

Approximate Area = 1783 sq ft / 165.6 sq m



Annexe = 749 sq ft / 69.5 sq m

Garage = 157 sq ft / 14.5 sq m


Outbuilding = 297 sq ft / 27.5 sq m

Total = 2986 sq ft / 277.1 sq m

For identification only - Not to scale

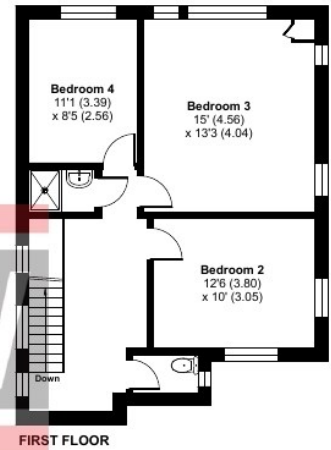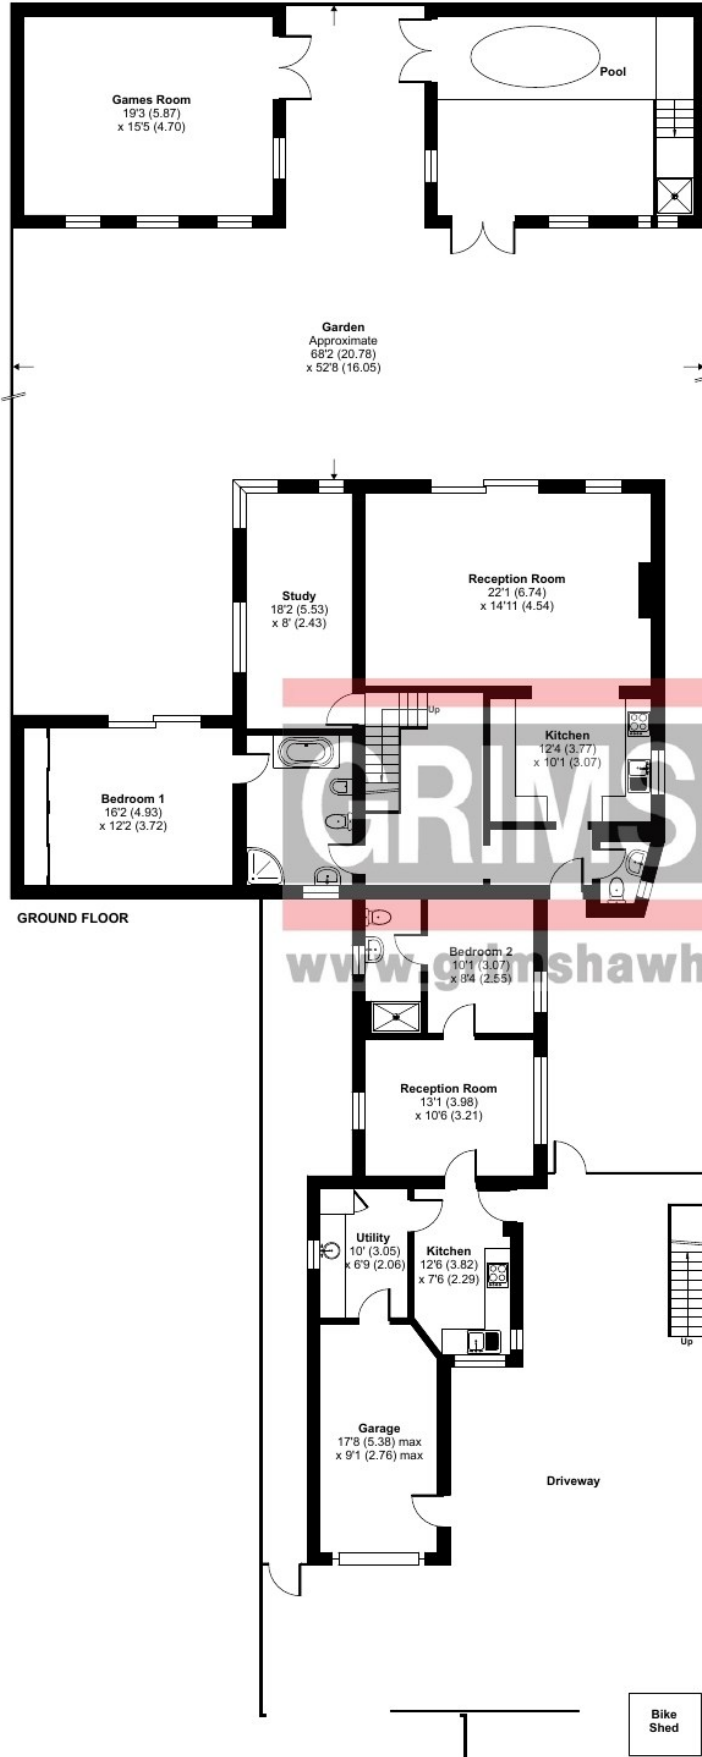

www.grimshawhomes.co.uk

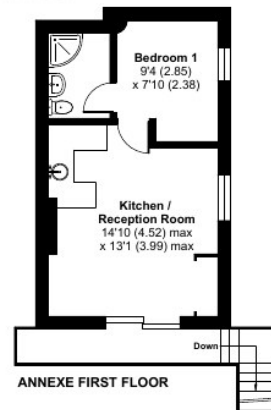





EPC Rating = E

Council tax band = G (£3,564.22 for 2026 / 2027)

Local authority: London Borough of Ealing

Parking: Garage with off-street parking. CPZ area Drayton Green Zone NN

Accessibility: internal and external staircases

Connected services and utilities: Electricity (electric heating): mains gas: mains drainage: broadband connected: landline connected: loft is boarded and insulated: partial cavity wall insulation

Surface water: 'Very low' means less than 0.1% chance of a flood each year.

Rivers and sea: 'Very low' means less than 0.1% chance of a flood each year.

All subject to confirmation

VIEWING BY APPOINTMENT - All negotiations should be conducted through Grimshaw & Company, who will be pleased to arrange appointments and provide further information.

Any reference to the term "period" denotes period-style. Services, heating, appliances, any security and drainage systems have not been tested. Internal photographs are reproduced for general information only and it must not be inferred that any item shown therein is included with the property. Where double-glazing is mentioned, it must not be inferred that each and every door and window in the property is double-glazed. Trade Names: Where trade names are mentioned, you are advised to verify these with the vendor to your own satisfaction. All property measurements are approximate and have been taken with an electronic tape into bays and alcoves as appropriate. These particulars do not form part of any offer or contract nor can their accuracy be relied upon by purchasers, who should satisfy themselves by inspection or otherwise. Neither Grimshaw & Company nor any person in their employment has any authority to make or give any warranty whatever in relation to any property. No responsibility can be accepted for any loss of expenses incurred in viewing in relation to any property.

17.06.2026 Ref: 10045

Grimshaw and Co, 5 Station Parade, Ealing Common, London W5 3LD