



Flat 2, 160 Burscough Street, Ormskirk

Ormskirk

Offers Over £120,000

Flat 2

160 Burscough Street, Ormskirk

Well presented first floor apartment situated in a popular residential location convenient for Ormskirk town centre. Accommodation briefly comprises of a living room, kitchen, two bedrooms and a bathroom. Early viewings are highly recommended.

Council Tax band: A

Tenure: Freehold


EPC Energy Efficiency Rating: D

EPC Environmental Impact Rating: D

- FIRST FLOOR APARTMENT
- CLOSE TO ORMSKIRK TOWN CENTRE
- OFF ROAD PARKING TO THE SIDE OF THE PROPERTY
- LIVING ROOM
- KITCHEN
- BATHROOM
- TWO BEDROOMS





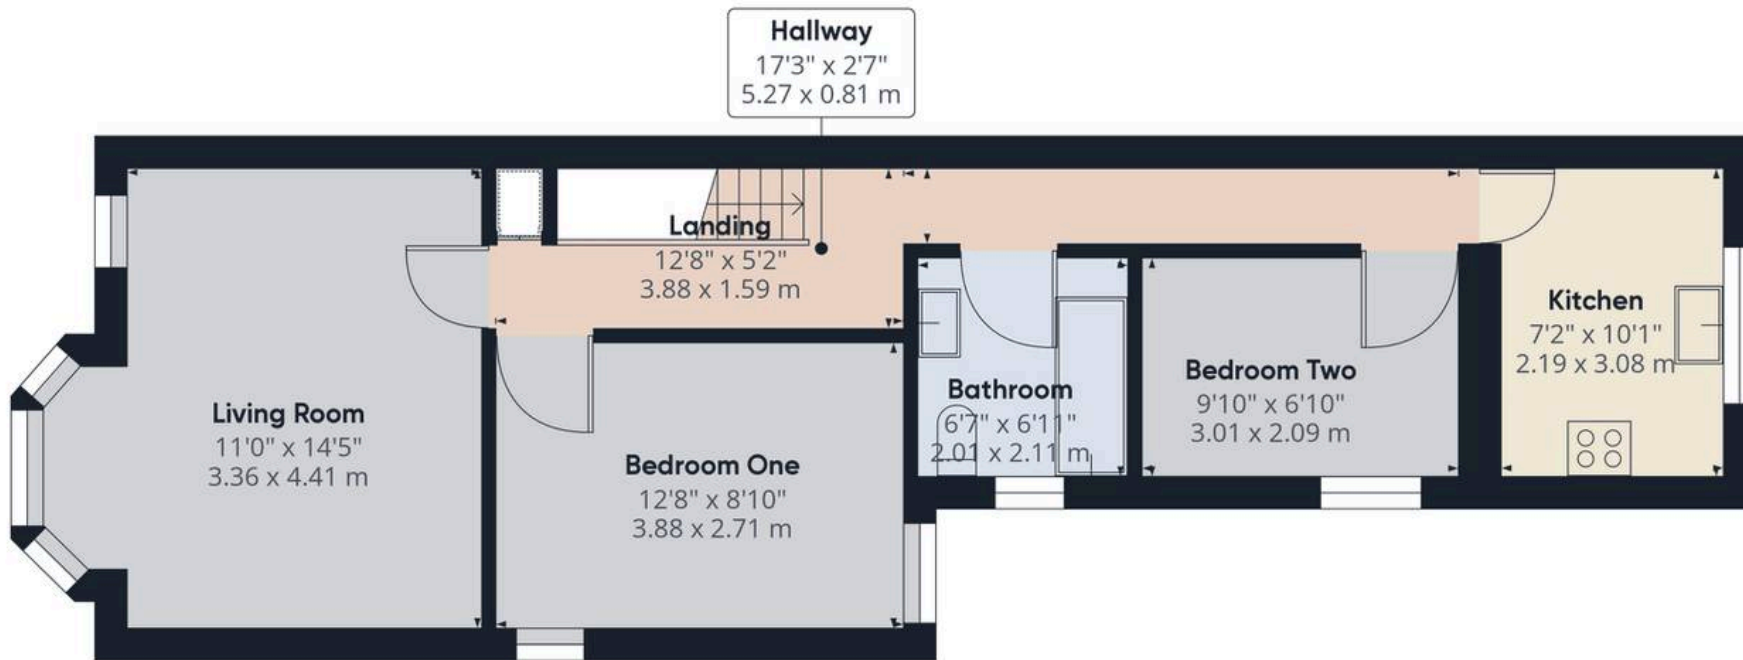

Approximate total area⁰

570.74 ft²

53.02 m²

Excluding balconies and terraces

While every attempt has been made to ensure accuracy, all measurements are approximate, not to scale. This floor plan is for illustrative purposes only.

GIRAFFE360



IAN ANTHONY

5 Burscough Street, Ormskirk - L39 2EG

01695580888

enquiries@iananthonyestates.co.uk

iananthonyestates.co.uk/

