



Harlesden Road, NW10


Leasehold - £475,000

A well-presented and bright one-bedroom first-floor flat set within an attractive character building, offering well-proportioned accommodation throughout.

The property offers a generous bay-fronted reception room filled with natural light, along with a principal bedroom. To the rear, there is an impressive and large kitchen/dining room, providing plenty of space for both everyday living and entertaining.

Additional benefits include a shower room and a separate W/C.

Close to excellent transport links and a variety of local amenities in Willesden Green (Jubilee Line – Zone 2), Kensal Rise (London Overground), and Queen's Park (Bakerloo Line and London Overground).

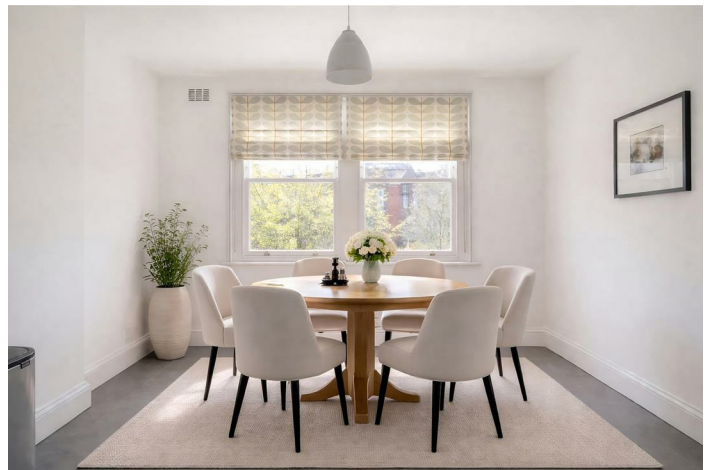

020 7328 2828

enquiries@cameronsstiff.co.uk

cameronsstiff.co.uk






Harlesden Road, London, NW10

Approximate Area = 809 sq ft / 75.1 sq m

For identification only - Not to scale

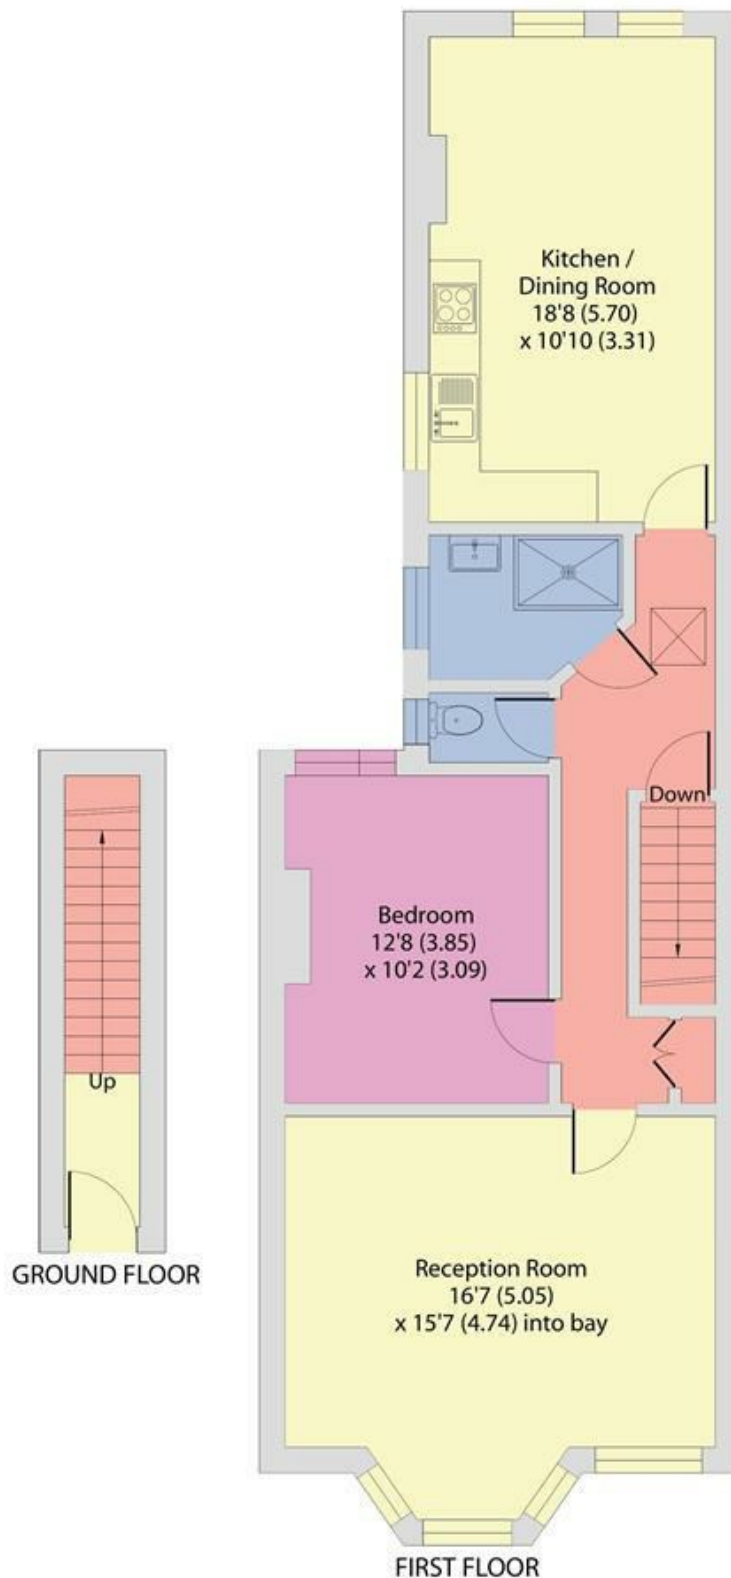

EPC: C

Ref: 19606309



Floor plan produced in accordance with RICS Property Measurement 2nd Edition, Incorporating International Property Measurement Standards (IPMS2 Residential). © nichecom 2026. Produced for Camerons Stiff & Co. REF: 1420647

