



9a Frederick Avenue, Carlton – NG4 1HP

Guide Price **£280,000**

DavidJames
the estate agent



9a Frederick Avenue

Carlton, Nottingham

GUIDE PRICE £280,000 - £300,000 Detached 3-bed bungalow with spacious accommodation featuring lounge/diner, modern shower room, utility, driveway and large rear garden in walking distance of amenities and city bus links!

Council Tax band: C

Tenure: Freehold

EPC Energy Efficiency Rating: E


EPC Environmental Impact Rating:

- Spacious detached bungalow offering lots of potential
- Within walking distance of shops, amenities and bus services into the City Centre
- Perfect for those seeking single storey living, a convenient location or downsizing
- Generously sized dual-aspect lounge/dining room with feature fireplace
- Well-equipped breakfast kitchen with separate utility room
- Three spacious double bedrooms (main bedroom with feature bay window)
- Modern shower room with double width walk-in enclosure
- Gas central heating via recently fitted combination boiler
- Enclosed lawned rear garden with patio, brick outbuilding and greenhouse
- Block paved driveway providing off street parking for two vehicles







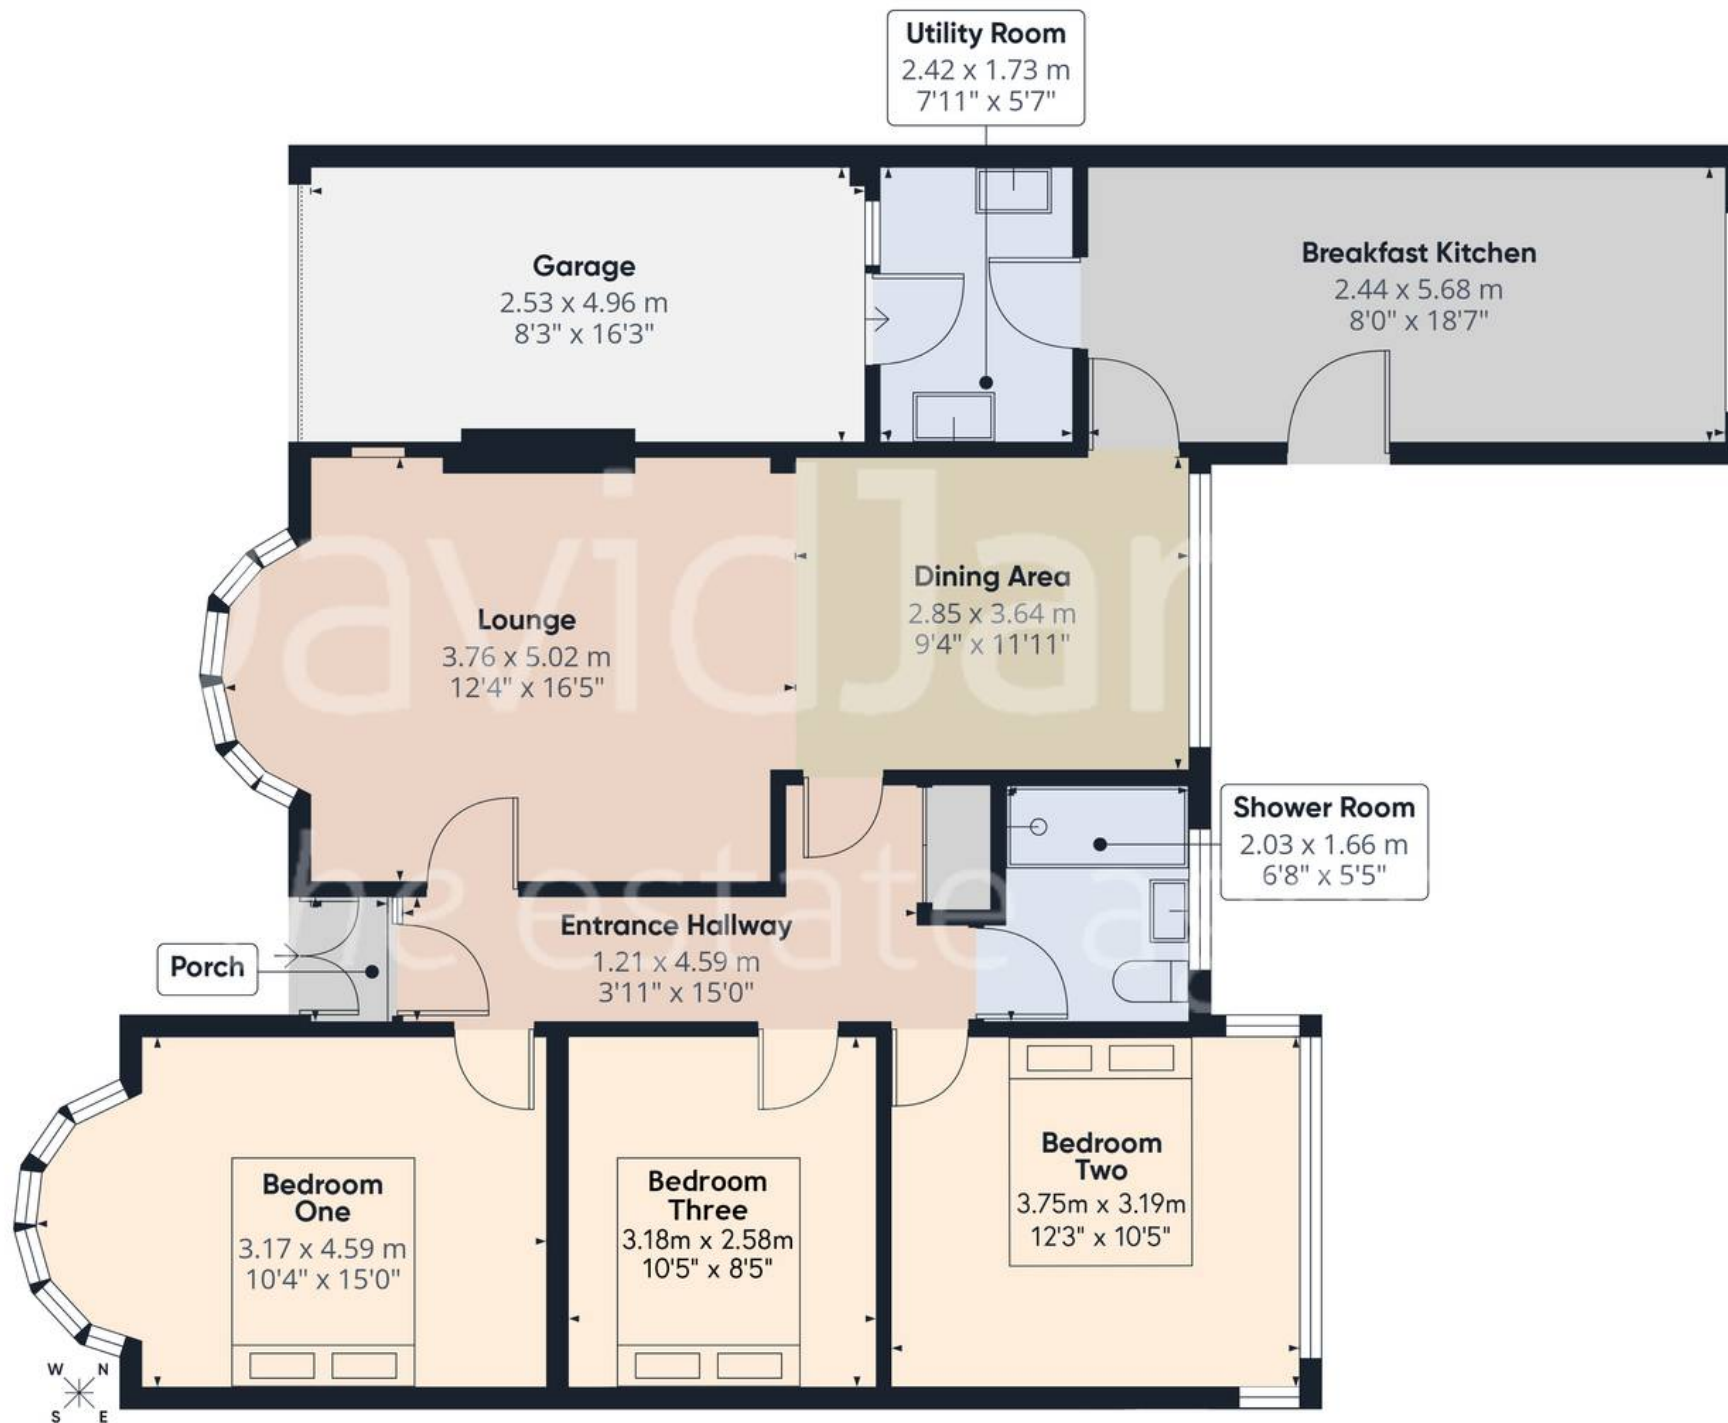

Approximate total area⁽¹⁾

95.7 m²

1030 ft²

(1) Excluding balconies and terraces

Calculations reference the RICS IPMS 3C standard. Measurements are approximate and not to scale. This floor plan is intended for illustration only.

GIRAFFE360



David James Estate Agents

376 Carlton Hill, Carlton - NG4 1JA

0115 987 8957 • carlton@david-james.com • www.david-james.com

These particulars are produced in good faith and are set out as a general guide only. Measurements are approximate and floor plans are for illustrative purposes only. Services have not been tested. We have established professional relationships with third-party suppliers for the provision of services to Clients, details of which can be found on the property listing page on our website.