




High Meadow, offers in the region of £240,000

- Delightful views to front
- Two Reception Rooms
- Front and rear Garden
- Garage
- Available with no onward chain
- EPC Rating: Awaited



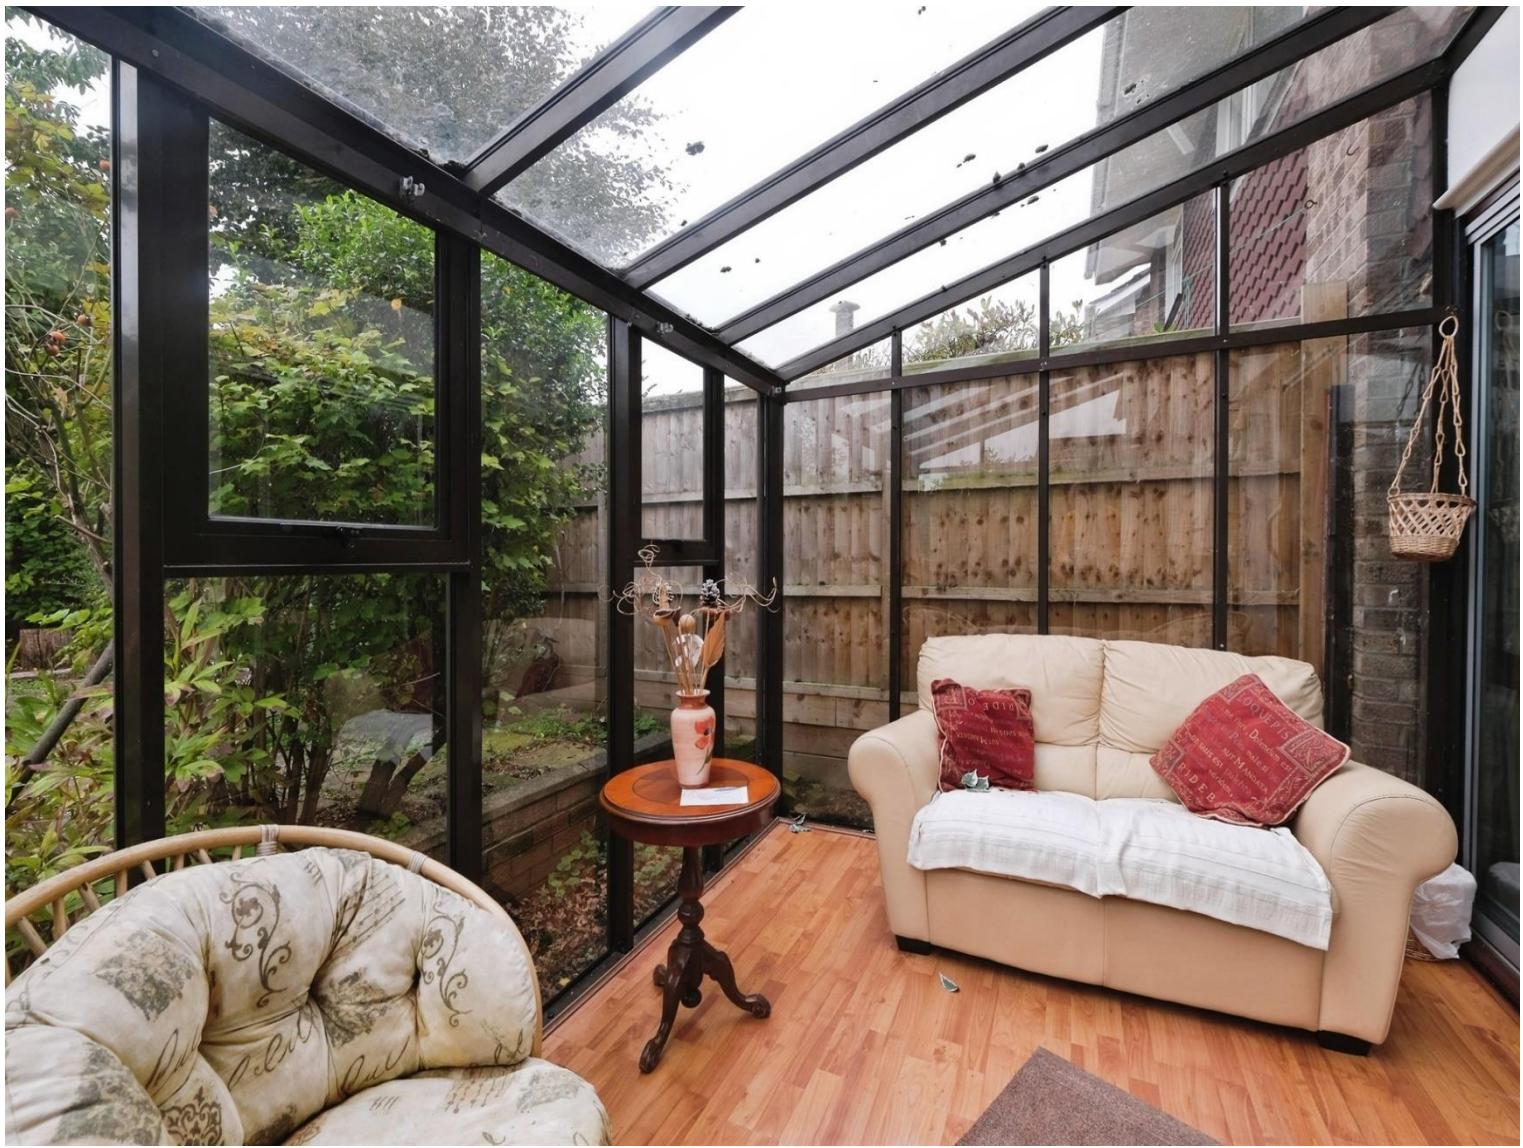

About the property

Popular convenient location with superb far reaching countryside views beyond the area to the front aspect. Well proportioned accommodation. Available immediately, with no onward chain.

Substantial semi-detached property with superb extensive views to front. Nearby bus route and local amenities available, such as Primary School, convenience store, Church and various walks and activities available on the edge of the Wye Valley. Attractive partly enclosed front lawned garden with planted border and path leading to rear and also the front door; Internally, the accommodation comprises; part glazed Front Porch, into: Entrance Hall, Cloakroom, Sitting Room with window to front aspect, opening through to Dining Room, with sliding doors leading into lean-to Sun Room, which takes advantage of the rear garden. Door into; Kitchen with fitted units, deep storage cupboard and door to outside. On the First floor, there are three Bedrooms and a Shower Room. Outside, to the rear, the garden is mainly paved, providing relatively easy low maintenance, interspersed with established shrubs and plants, creating interest, with areas ideal for placing seating. Also there is access to the Garage for convenience.





Accommodation

Front Porch

Entrance Hall

Cloakroom

Sitting Room

13' 9" Max x 12' 4" Max (4.19m Max x 3.76m Max)

Dining Room

10' 10" x 8' 11" (3.30m x 2.72m)

Conservatory

10' x 8' 1" (3.05m x 2.46m)

Kitchen

9' 1" extending to 11' 10" x 7' (2.77m extending to 3.61m x 2.13m)

On The First Floor

Bedroom One

12' 10" x 11' 6" (3.91m x 3.51m)

Bedroom Two

11' 6" x 9' 8" (3.51m x 2.95m)

Bedroom Three

8' 5" narrowing to 5' 6" x 8' 5" red 5' 4" (2.57m narrowing to 1.68m x 2.57m)

Max measurements incorporating over stairs boxed in area.

Shower Room

Garage

15' 10" x 9' 1" (4.83m x 2.77m)

Entrance Hall

01600 714355

monmouth@pablack.co.uk

pa peter
alan

Floorplan



This floor plan is for illustrative purposes only. It is not drawn to scale. Any measurements, floor areas (including any total floor area), openings and orientation are approximate. No details are guaranteed, they cannot be relied upon for any purpose and they do not form part of any agreement. No liability is taken for any error, omission or misstatement. A party must rely upon its own inspection(s). Powered by www.focalagent.com

Important Information

Note while we endeavour to make our sales details accurate and reliable, if there is any point which is of particular interest to you, please contact the office and we will be pleased to confirm the position for you. We have not personally tested any apparatus, equipment, fixtures, fittings or services and cannot verify they are in working order or fit for their purposes. Nothing in these particulars is intended to indicate that carpets or curtains, furnishings or fittings, electrical goods (whether wired or not), Gas fires or light fittings or any other fixtures not expressly included form part of the property offered for sale. This computer generated Floorplan, if applicable, is intended as a general guide to the layout and design of the property. It is not to scale and should not be relied upon for dimensions. Tenure: We cannot confirm the tenure of the property as we have not had access to the legal documents. The buyer is advised to obtain verification from their solicitor or surveyor.

Peter Alan Limited is registered in England and Wales under company number 2073153, Registered Office is Cumbria House, 16-20 Hockliffe Street, Leighton Buzzard, Bedfordshire, LU7 1GN. VAT Registration Number is 500 2481 05. For activities relating to regulated mortgages and non-investment insurance contracts, Peter Alan Limited is an appointed representative of Connells Limited which is authorised and regulated by the Financial Conduct Authority. Connells Limited's Financial Services Register number is 302221. Most buy-to-let

