


The Beech, Tenter Hill Gardens,
Shepley HD8 8GL

£290,000

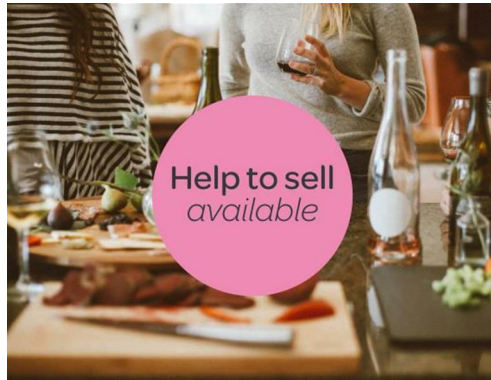

The lovely Beech, plot 43, is built from natural tumbled stone, has solar panels, an air source heating system and parking for two cars. The practical, sustainable and smart choice. Ask us about our energy saving features!

FREEHOLD / ENERGY RATING A

PAISLEY
PROPERTIES

INTERNAL SPECIFICATION

- White doors with satin nickel ironmongery
- Plastered walls & ceilings painted in white matt emulsion
- Skirtings, architraves and staircase painted in white satin
- Mechanical ventilation with heat recovery
- Air source heat pump heating system
- Radiators to all rooms
- Smoke, heat and carbon dioxide detectors
- Programmable thermostat
- Pendant lighting to all rooms, white downlighting to kitchen and bathrooms
- White electrical switches
- TV point to principal bedroom and living room
- Electrical Towel rail to WC
- USB C Ports Kitchen and Principle Bedroom [bedside]

KITCHEN

- Choice of UK-manufactured cabinet doors, handles and worktops
- 1.5 sink to kitchen - choice of finishes
- BEKO appliances: single oven, 60cm induction hob & extractor
- BEKO integrated fridge-freezer and dishwasher
- Under-cabinet downlighting
- Position for washer/dryer

MAIN BATHROOM

- Luxury white sanitaryware, choice of floor and wall tiles and chrome brassware
- Full height tiling to bath/shower wall, splashback to sink, other walls painted
- Shower over bath in family bathroom
- Power supply (only) for de-mister mirror/shaver to family bathroom
- Heated towel rail

EXTERIOR SPECIFICATION

- Exterior built in natural stone and ashlar sandstone surrounds on windows and doors
- uPVC windows and French doors in moondust grey
- Composite front door in moondust grey
- Flagged terrace and paths in natural Indian stone flag
- Turfed gardens
- Tarmac drive (plots 36-50)
- Solar panels
- Car charging point
- Private parking for 2 cars
- Wiring only for front video door bell
- Outdoor tap
- Lighting at front and rear
- Secure boundary timber fencing or walling

WARRANTY

- 2 year Vivly Living warranty from legal completion
- 10 year ICW builder warranty (structural defects) from legal completion

GROUND FLOOR

- Kitchen | 4620mm x 3720mm (15.2ft x 12.2ft)
- Lounge | 3580mm x 3810mm (11.7ft x 12.5ft)

FIRST FLOOR

- Principal Bedroom | 4620mm x 2950mm (15.2ft x 9.7ft)
- Bedroom 2 | 4620mm x 3530mm (15.2ft x 11.6ft)
- Bathroom | 2210mm x 1970mm (7.3ft x 6.5ft)


NOTES

All plans shown are not to scale, measurements are for guidance only. Computer generated images are for illustrative purposes only and individual features often vary from one plot to another.

*Choices are subject to the build stage at the point of reservation

**Specification subject to changes

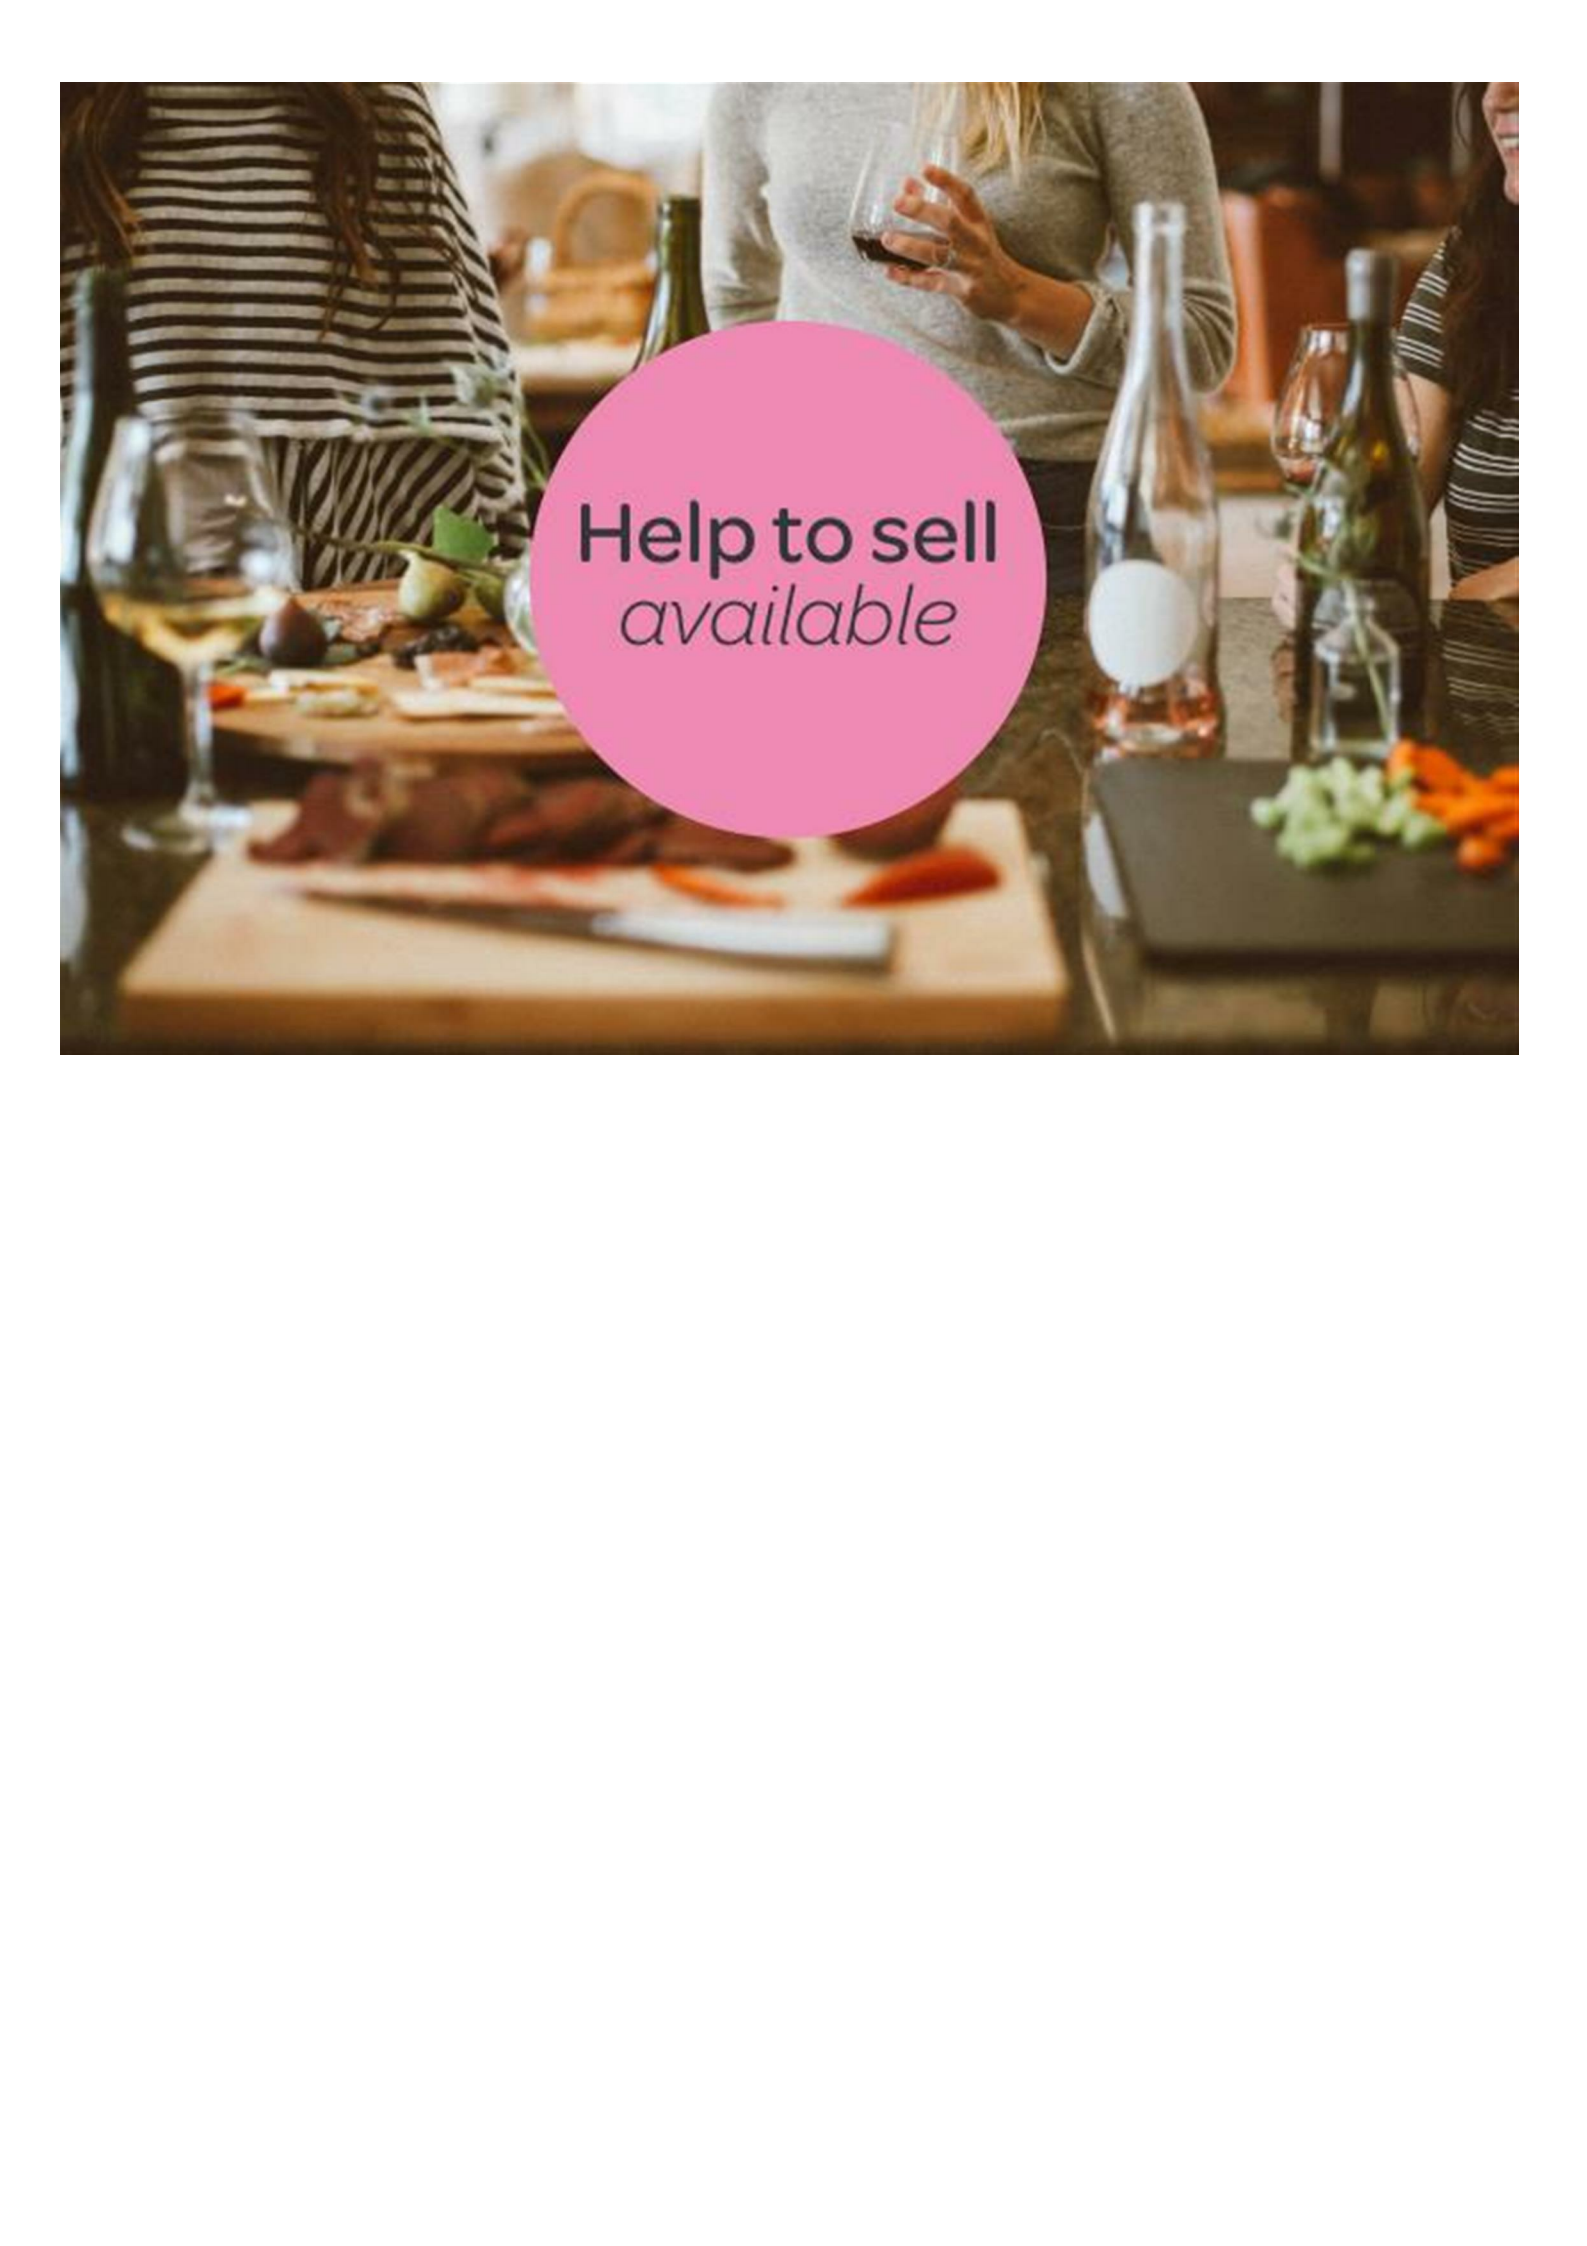

A photograph of a social gathering, likely a wine tasting or a meal. In the foreground, there is a wooden cutting board with sliced meats and vegetables, a knife, and a glass of white wine. To the right, there are more glasses, bottles of wine, and a small basket of bread. In the background, several people are visible, including a woman in a grey sweater holding a glass of red wine. A pink circular overlay is centered in the image, containing the text "Help to sell available".

Help to sell
available

























Energy Efficiency Rating		
	Current	Potential
Very energy efficient - lower running costs		
(92 plus) A		95
(81-91) B		
(69-80) C		
(55-68) D		
(39-54) E		
(21-38) F		
(1-20) G		
Not energy efficient - higher running costs		
England & Wales	EU Directive 2002/91/EC	

Environmental Impact (CO ₂) Rating		
	Current	Potential
Very environmentally friendly - lower CO ₂ emissions		
(92 plus) A		
(81-91) B		
(69-80) C		
(55-68) D		
(39-54) E		
(21-38) F		
(1-20) G		
Not environmentally friendly - higher CO ₂ emissions		
England & Wales	EU Directive 2002/91/EC	

www.paisleyproperties.co.uk

Skelmanthorpe Office:
17 Commercial Road,
Skelmanthorpe, HD8 9DA
t: 01484 443893

Almondbury Office:
75-77 Northgate,
Almondbury, HD5 8RX
t: 01484 443922

Mapplewell Office:
4 Blacker Road,
Mapplewell, S75 6BW
t: 01226 395404

PAISLEY
PROPERTIES