



1 Rufford Drive, Grange-Over-Sands - LA11 6DQ

Grange-Over-Sands

Offers Over **£200,000**

1 Rufford Drive

Grange-Over-Sands, Grange-Over-Sands

Stunning 2-bedroom flat exuding modern elegance and contemporary charm. This property boasts a fully modernised interior completed in 2022, featuring striking herringbone flooring throughout the living areas and solid wood internal doors.

Enjoy picturesque elevated bay views from the large living room, complemented by two entrance porches for added convenience. The property has been fully re-wired, with a new boiler installed in 2022 and refurbished to the highest standards.

Step into the modern and luxurious show-stopping bathroom suite, adorned with granite features and window sills. Two generously spaced bedrooms await, each adorned with pastel grey decor and offering pleasant outlooks.

The heart of the home lies in the wow-factor kitchen dining room, complete with a breakfast bar and high-end appliances. Experience the seamless blend of style and functionality in this exceptional space.

Outside, the property boasts wrap-around private gardens to the front, back and side - perfect for enjoying outdoor relaxation and entertaining. Benefit from private driveway parking and a garage with power, along with a rear fitted window providing ample natural day-light.

- Fully modernised within 2022 / Striking herringbone flooring throughout the living areas / Solid wood internal doors





Lounge

12' 5" x 9' 0" (3.78m x 2.74m)

Bright light and airy with plenty of space for soft furnishings. Fantastic views towards Morecambe Bay, white decor, LED lighting and a striking herringbone floor.

Kitchen / Diner

18' 3" x 9' 2" (5.56m x 2.79m)

The striking herringbone flooring runs through from the living space, to the contemporary fitted kitchen diner. Inclusive of grey fitted shaker units, quartz worktops an integrated sink. High-end appliances - oven, grill and hob with extractor fan above. Integrated microwave, five ring gas hob and dishwasher. Light and modern neutral decor, LED lighting and additional side entry access.

Bedroom One

12' 10" x 11' 11" (3.91m x 3.63m)

Master bedroom with space for a kingsize bed and wardrobes. Soft pastel grey decor/ carpets. Rear garden views and pendant lighting.

Bedroom Two

12' 0" x 9' 0" (3.66m x 2.74m)

Well sized double room, offering grey decor, garden views and pendant lighting. Space for bedside tables and storage.

Bathroom

8' 11" x 5' 9" (2.72m x 1.75m)



This beautiful contemporary bathroom suite offers fully tiled brickwork tiled walls. Ashwood effect tiled flooring, with featured granite window sills and shower panel. Freestanding vanity sink unit, light up wall hung mirror, heated towel rail, bath/shower above and W.C with LED lighting.

Garage

17' 9" x 9' 0" (5.41m x 2.74m)

Ideal for, hobbies, parking or storage. Fitted with a rear window and power.



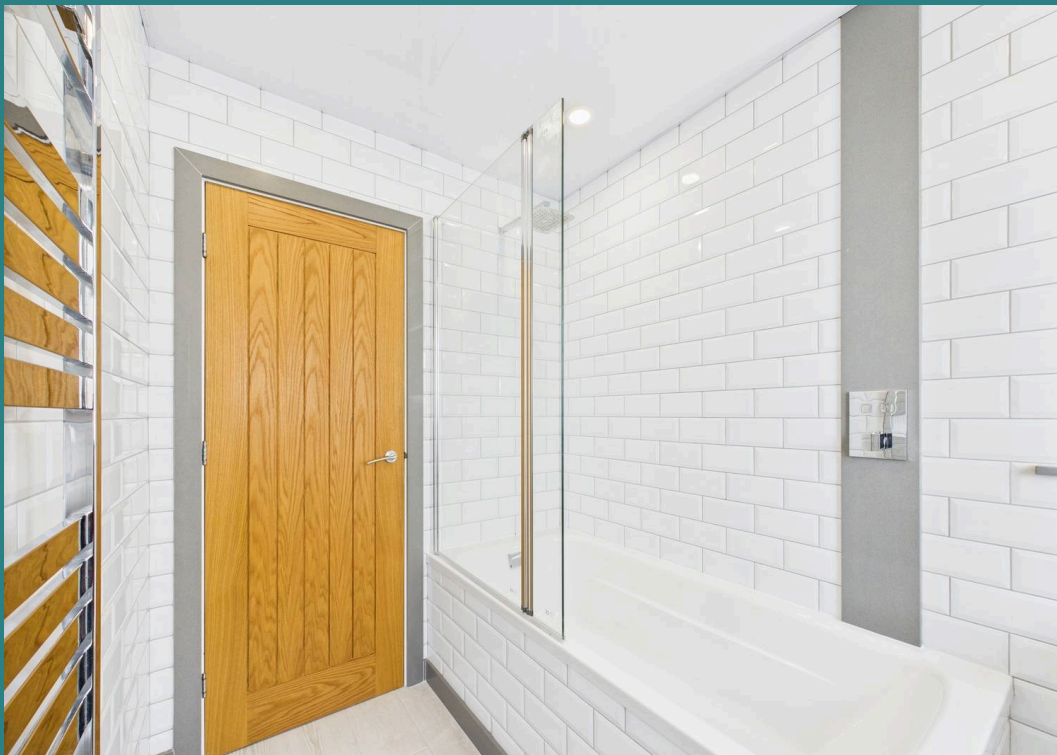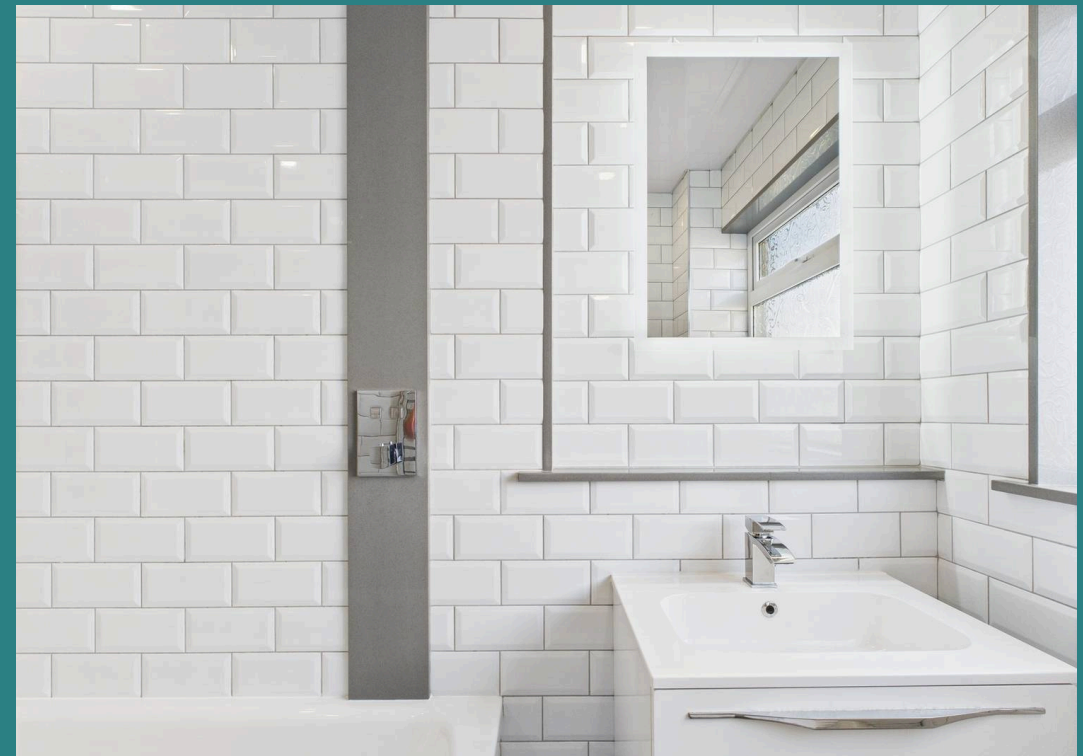

Garden

Gardens offering paved areas, front and side terrace and rear rockery. Benefitting from elevated bay views and plenty of seating areas to soak in the views.

Garage

Single Garage

Driveway

1 Parking Space


Council Tax band: B

Tenure: Leasehold

EPC Energy Efficiency Rating: D

EPC Environmental Impact Rating: D



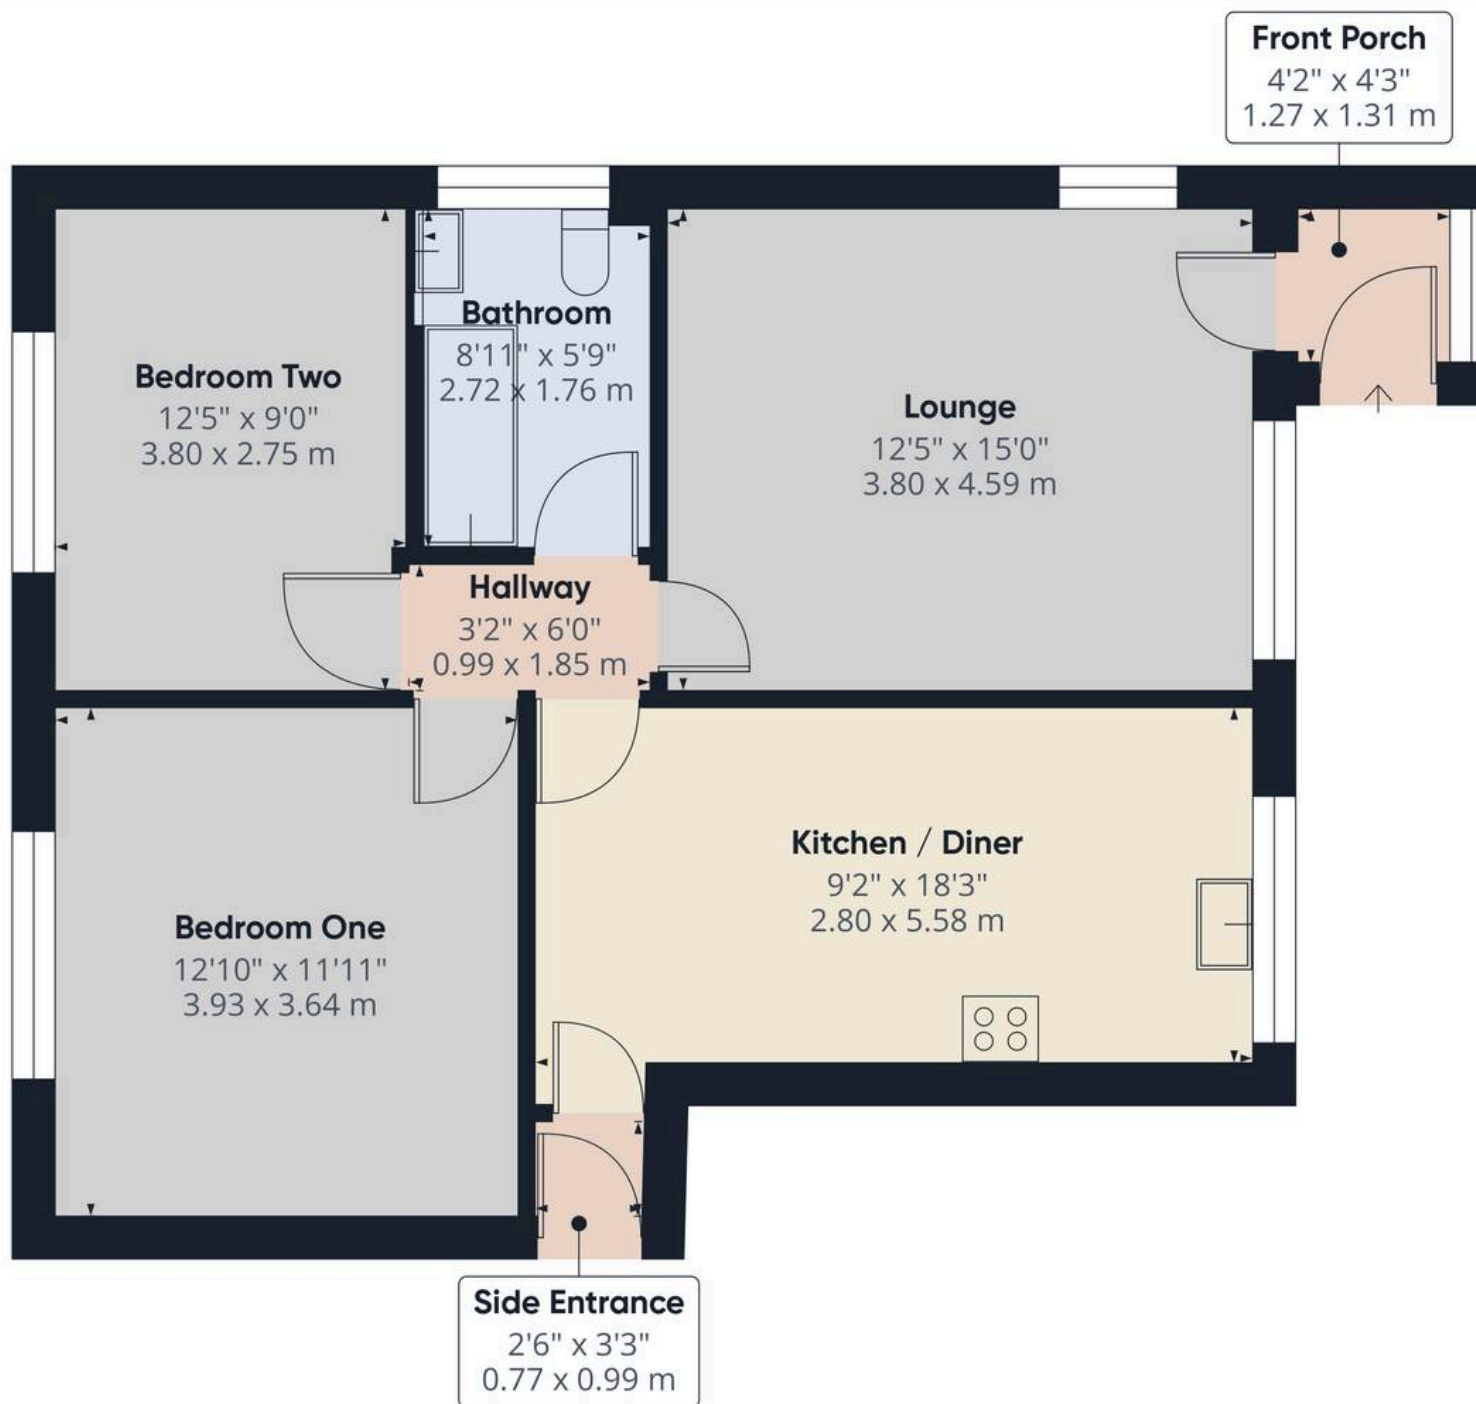

Ground Floor Building 1

Approximate total area⁽¹⁾

734 ft²
68.1 m²

(1) Excluding balconies and terraces

Calculations reference the RICS IPMS 3C standard. Measurements are approximate and not to scale. This floor plan is intended for illustration only.

GIRAFFE360



Arnold Greenwood Estate Agents

Arnold Greenwood Solicitors, 8-10 Highgate - LA9 4SX

01539733383

kendal@arnoldgreenwood.co.uk

www.arnoldgreenwoodestateagency.co.uk/



Whilst every care has been taken in the preparation of these sales particulars, they are for guidance purposes only and no guarantee can be given as to the working condition of the various services and appliances. Measurements have been taken as accurately as possible but slight discrepancies may inadvertently occur. The agents have not tested appliances or central heating services. Interested applicants are advised to make their own enquiries and investigation before finalising their offer purchase. Money Laundering In the event of prospective purchasers making an offer on a property, in relation to the Money Laundering Regulations photographic ID and Utility bill showing your address will be required. Please contact the office for their information.