


IF IN DOUBT ASK - DO NOT SCALE

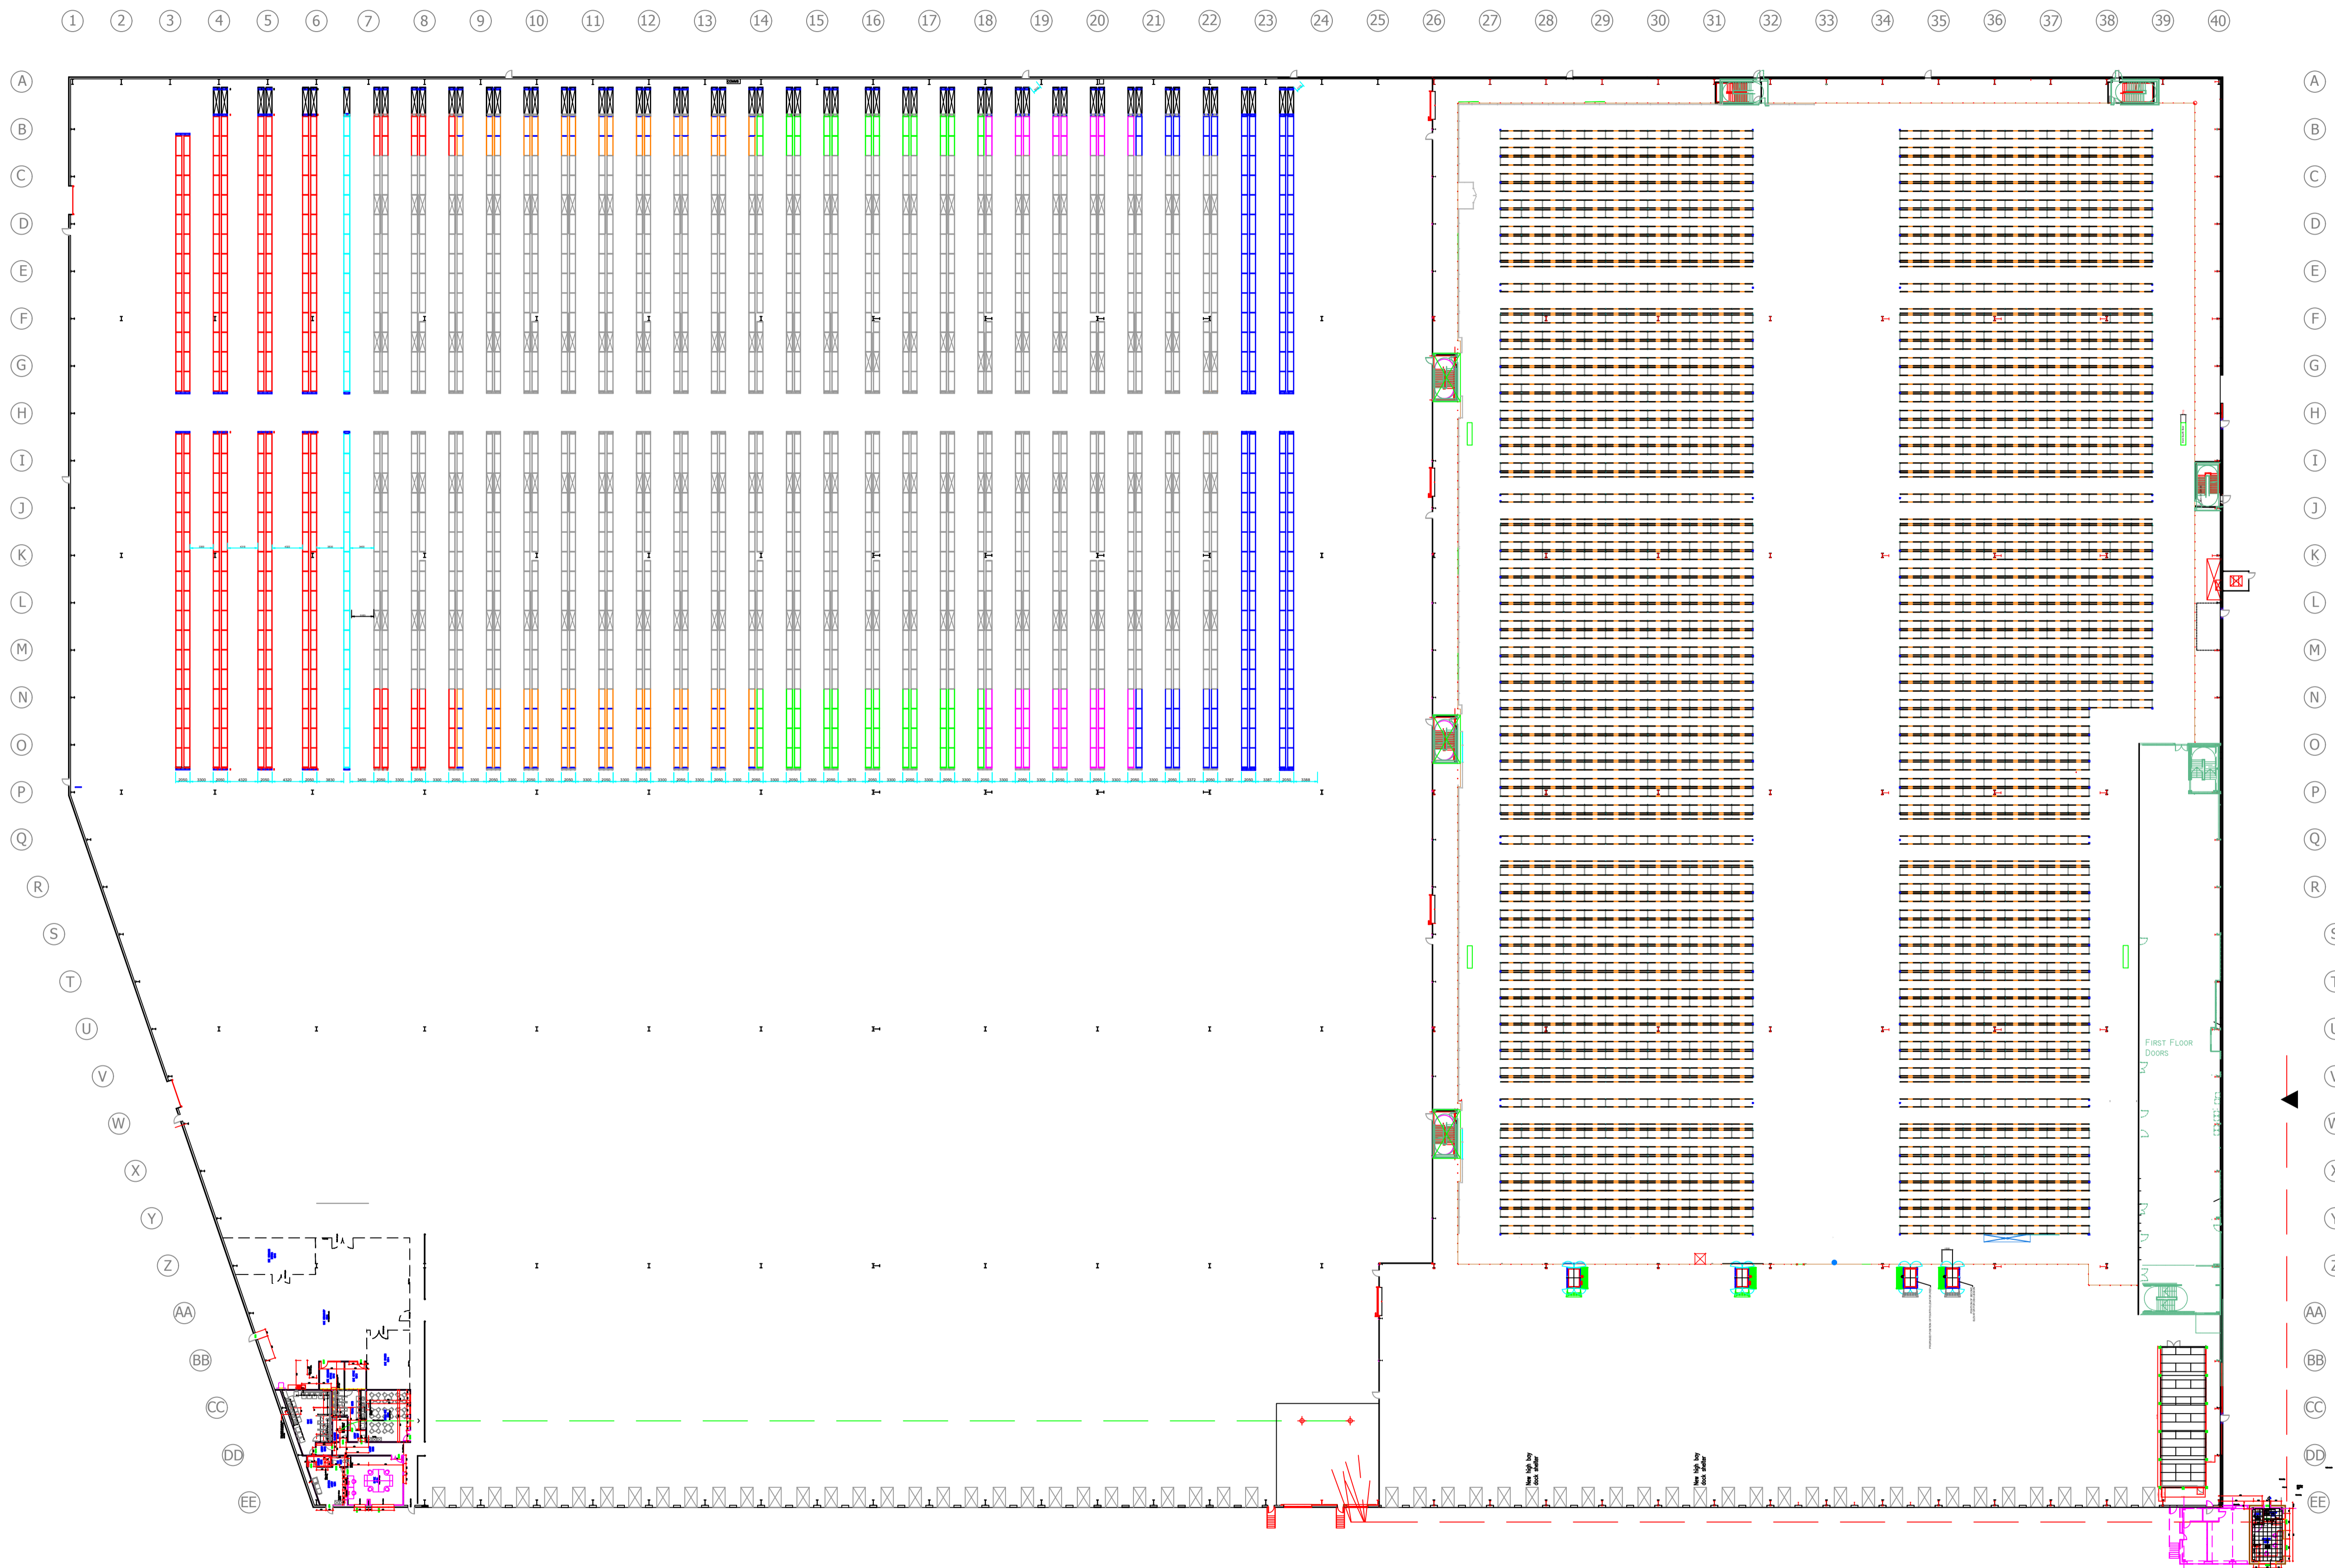

**NOTES:**  
 THIS LAYOUT IS INDICATIVE ONLY AND MUST NOT BE USED FOR CONSTRUCTION PURPOSES.  
 DESIGN INDICATED ON THIS DRAWING IS SUBJECT TO LOCAL AUTHORITY AND STATUTORY REGULATIONS.  
 ALL DIMENSIONS MUST BE CHECKED ON SITE AND NOT SCALED FROM THIS DRAWING.  
 ALL INTELLECTUAL PROPERTY RIGHTS WHICH EXIST IN ANY MATERIAL CREATED BY TOTAL LOGISTICS SUPPLY CHAIN CONSULTANTS LTD IN THE COURSE OF PERFORMANCE OF THE ASSIGNMENT SHALL REMAIN VESTED IN TOTAL LOGISTICS LLP. ANY SUCH MATERIAL PROVIDED TO THE CLIENT SHALL BE USED BY THE CLIENT ONLY FOR THE PURPOSES FOR WHICH IT WAS SUPPLIED.  
 COPYRIGHT © TOTAL LOGISTICS SUPPLY CHAIN CONSULTANTS LTD

**Note:**  
 This drawing has been constructed using the following drawing files:  
 - C11 074-A2 Rev G McLaren Construction - Debenhams Ground Floor  
 - 2010 version - 20744-AA D2, D2a & D3-Rev F - Debs - DHL - Sherburn DC-Aerosol Enc (Cosmetics Conveyor)  
 - Q1454 DHL rev18 (Sherburn New Racking)  
 - 00403001 Sh v7 (Sherburn Autobagger)

Rev.	Date	Description	Author
A	07/09/16	Small layout alterations	LCMH

**Total Logistics Supply Chain Consultants Ltd**  
 5 Market Place  
 Wokingham  
 Berkshire  
 RG40 1AL  
 Tel: +44 118 977 3027  
 Fax: +44 118 989 0081  
 Website: www.total-logistics.eu.com

Client: **Debenhams**  
 Project Title: **Sherburn in Elmet Warehouse**

Drawing Title: **Estimated Current Layout Fourth Floor Mezzanine Level**

Drawn	LC	Scale	Size	ALL DIMENSIONS IN MM UNLESS OTHERWISE STATED
Approved	R Bones	1:500	A1	
Date	10/08/2016			
Drawing Number	DEB-SHE-2016-001	Sheet	Of	Rev.
		5	5	A

**Note:**  
 - All additions to this layout are indicative  
 - MHE supplier to conduct their own survey prior to installation