


ALL DETAILS SHOWN ON THIS DRAWING ARE COPYRIGHT OF A.G.F. U.K. LTD.
AND MUST NOT BE REPRODUCED WITHOUT THEIR WRITTEN AUTHORISATION

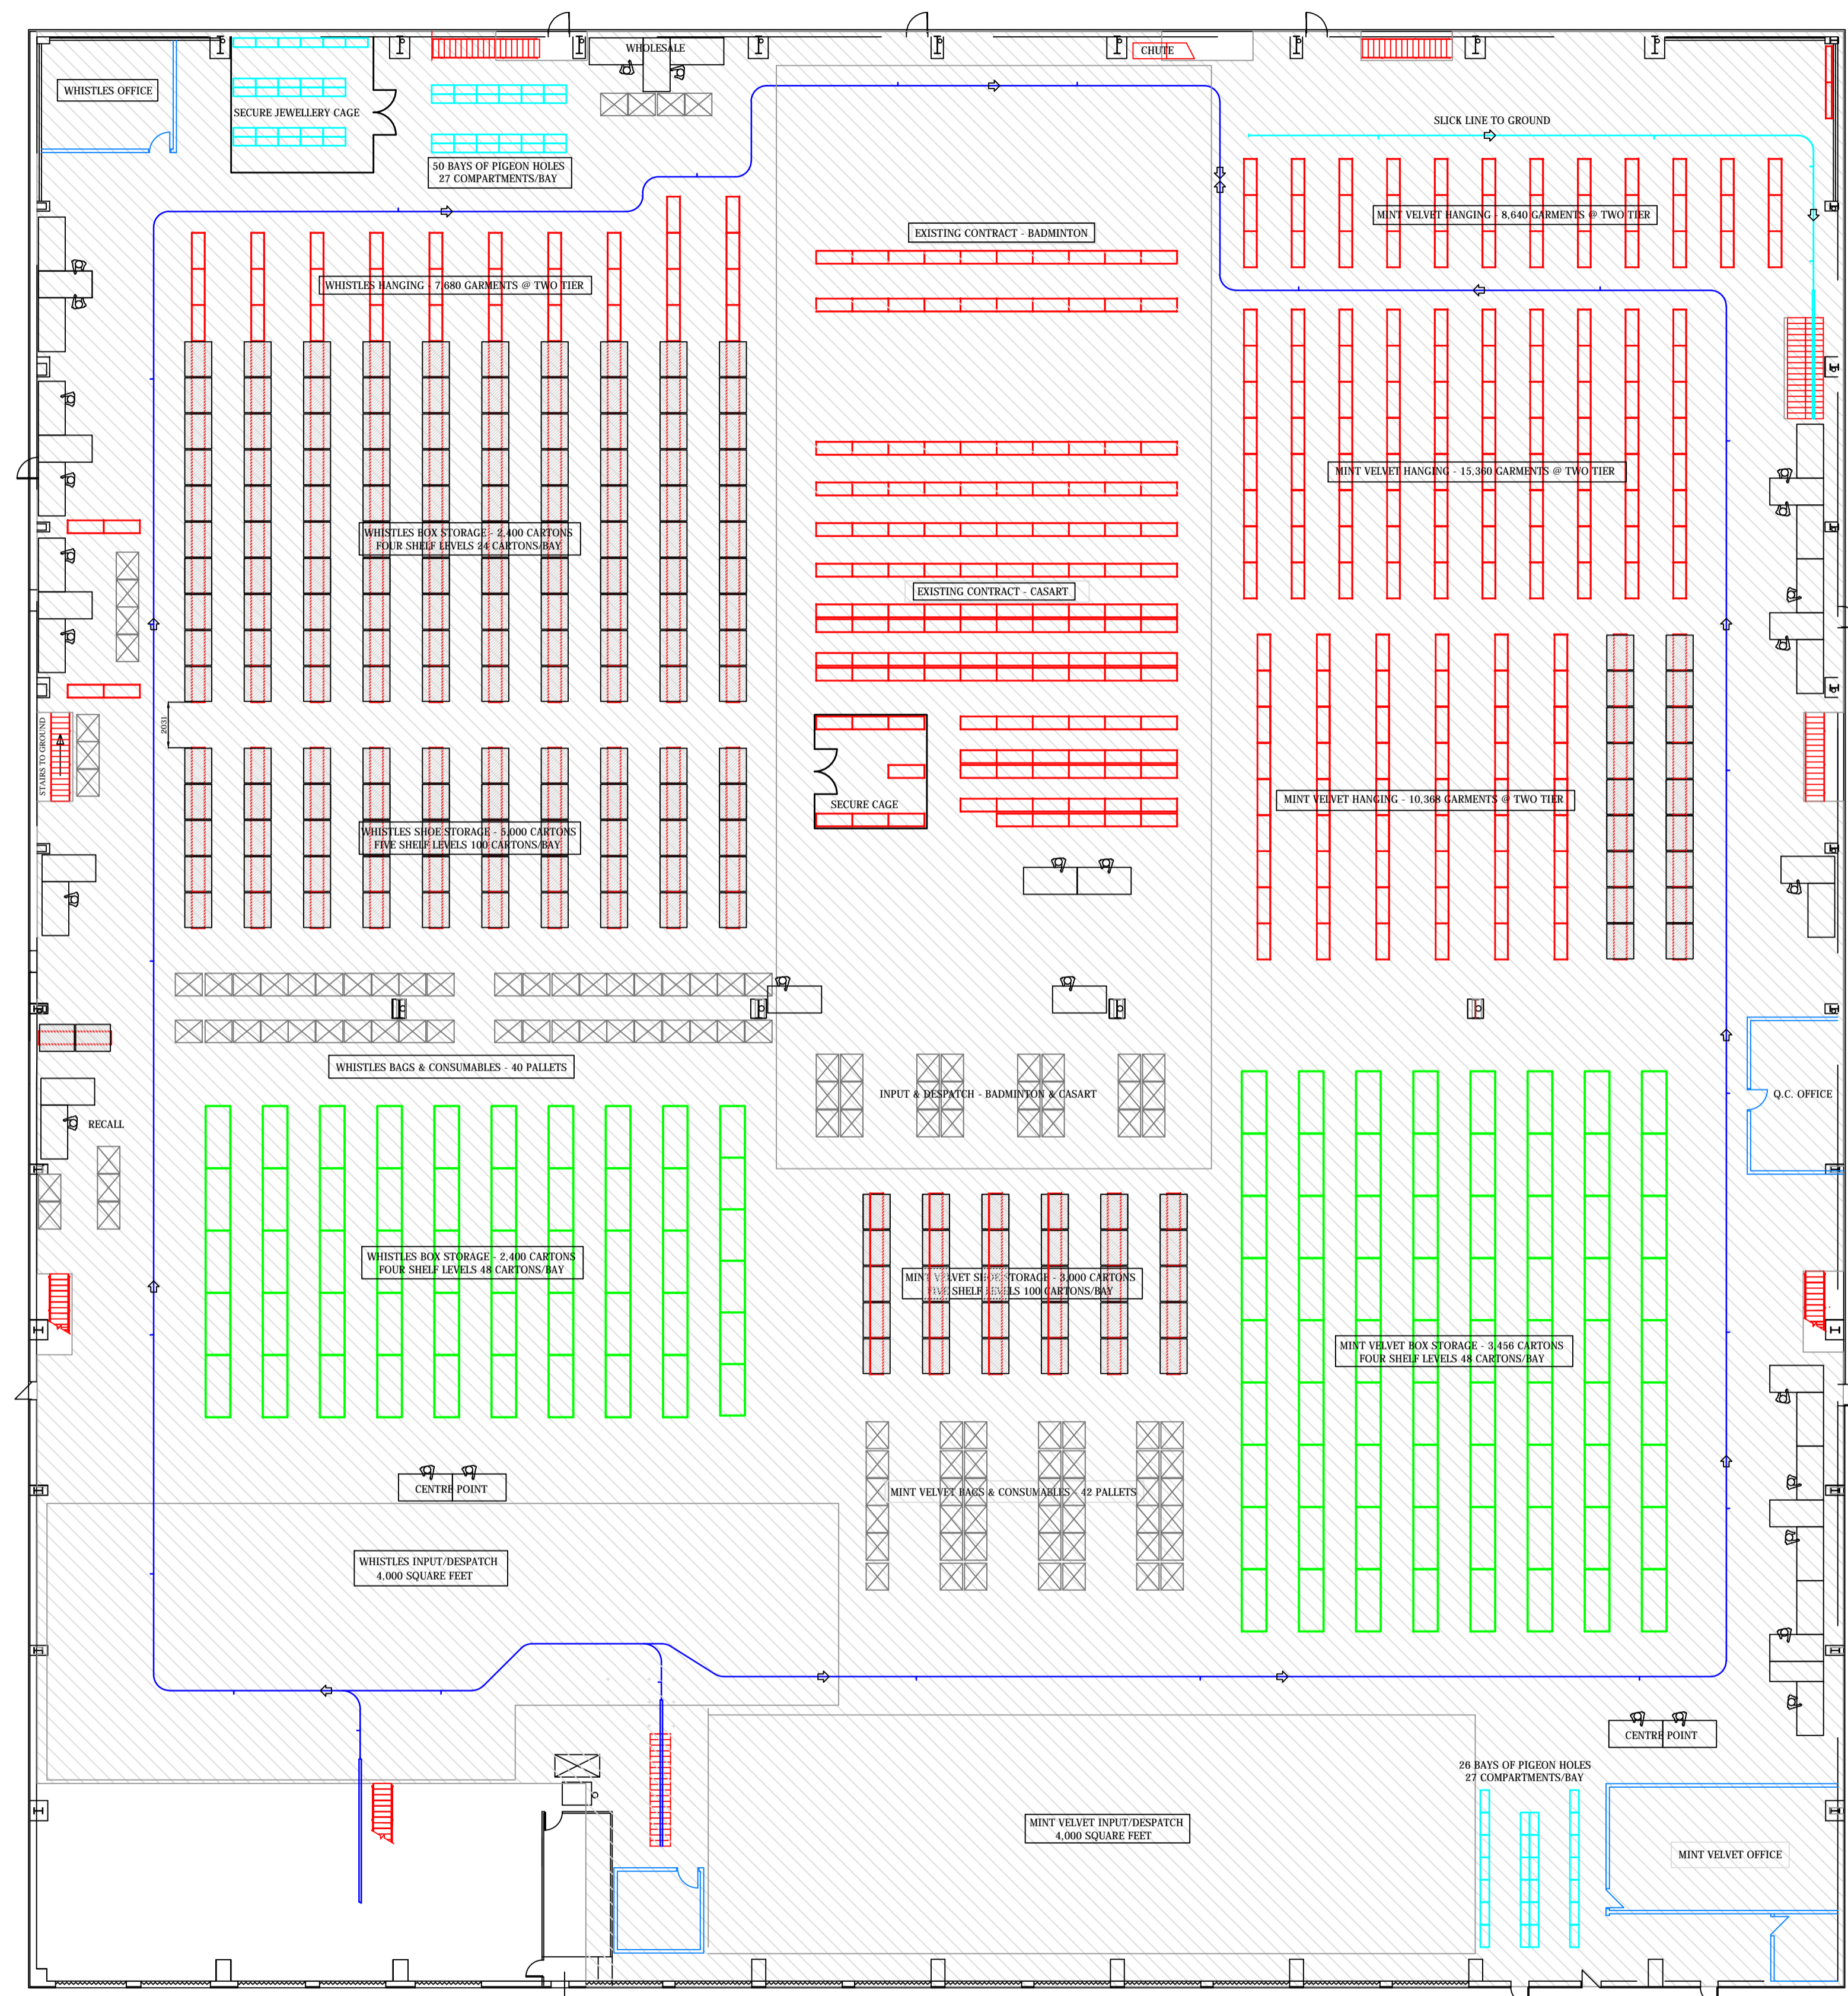

ISSUE	REVISION	DATE



**DERINGS, LOCKLEY PARK
WELWYN,
HERTFORDSHIRE, AL6 0BL**
TEL:01438 718 290 FAX:01438 718 292
"E" MAIL: cad@a-g-f.co.uk

TITLE : AS FITTED FIRST FLOOR LAYOUT - SEPTEMBER 2014

CLIPPER LOGISTICS - MILTON KEYNES

CUSTOMER APPROVAL:

APPROVAL DATE:

FILE NAME:
AGF01352

SCALE:
1:200 @ A1

DATE:
26:09:14

ISSUE 1

DRG.A.G.F. 01352 A