
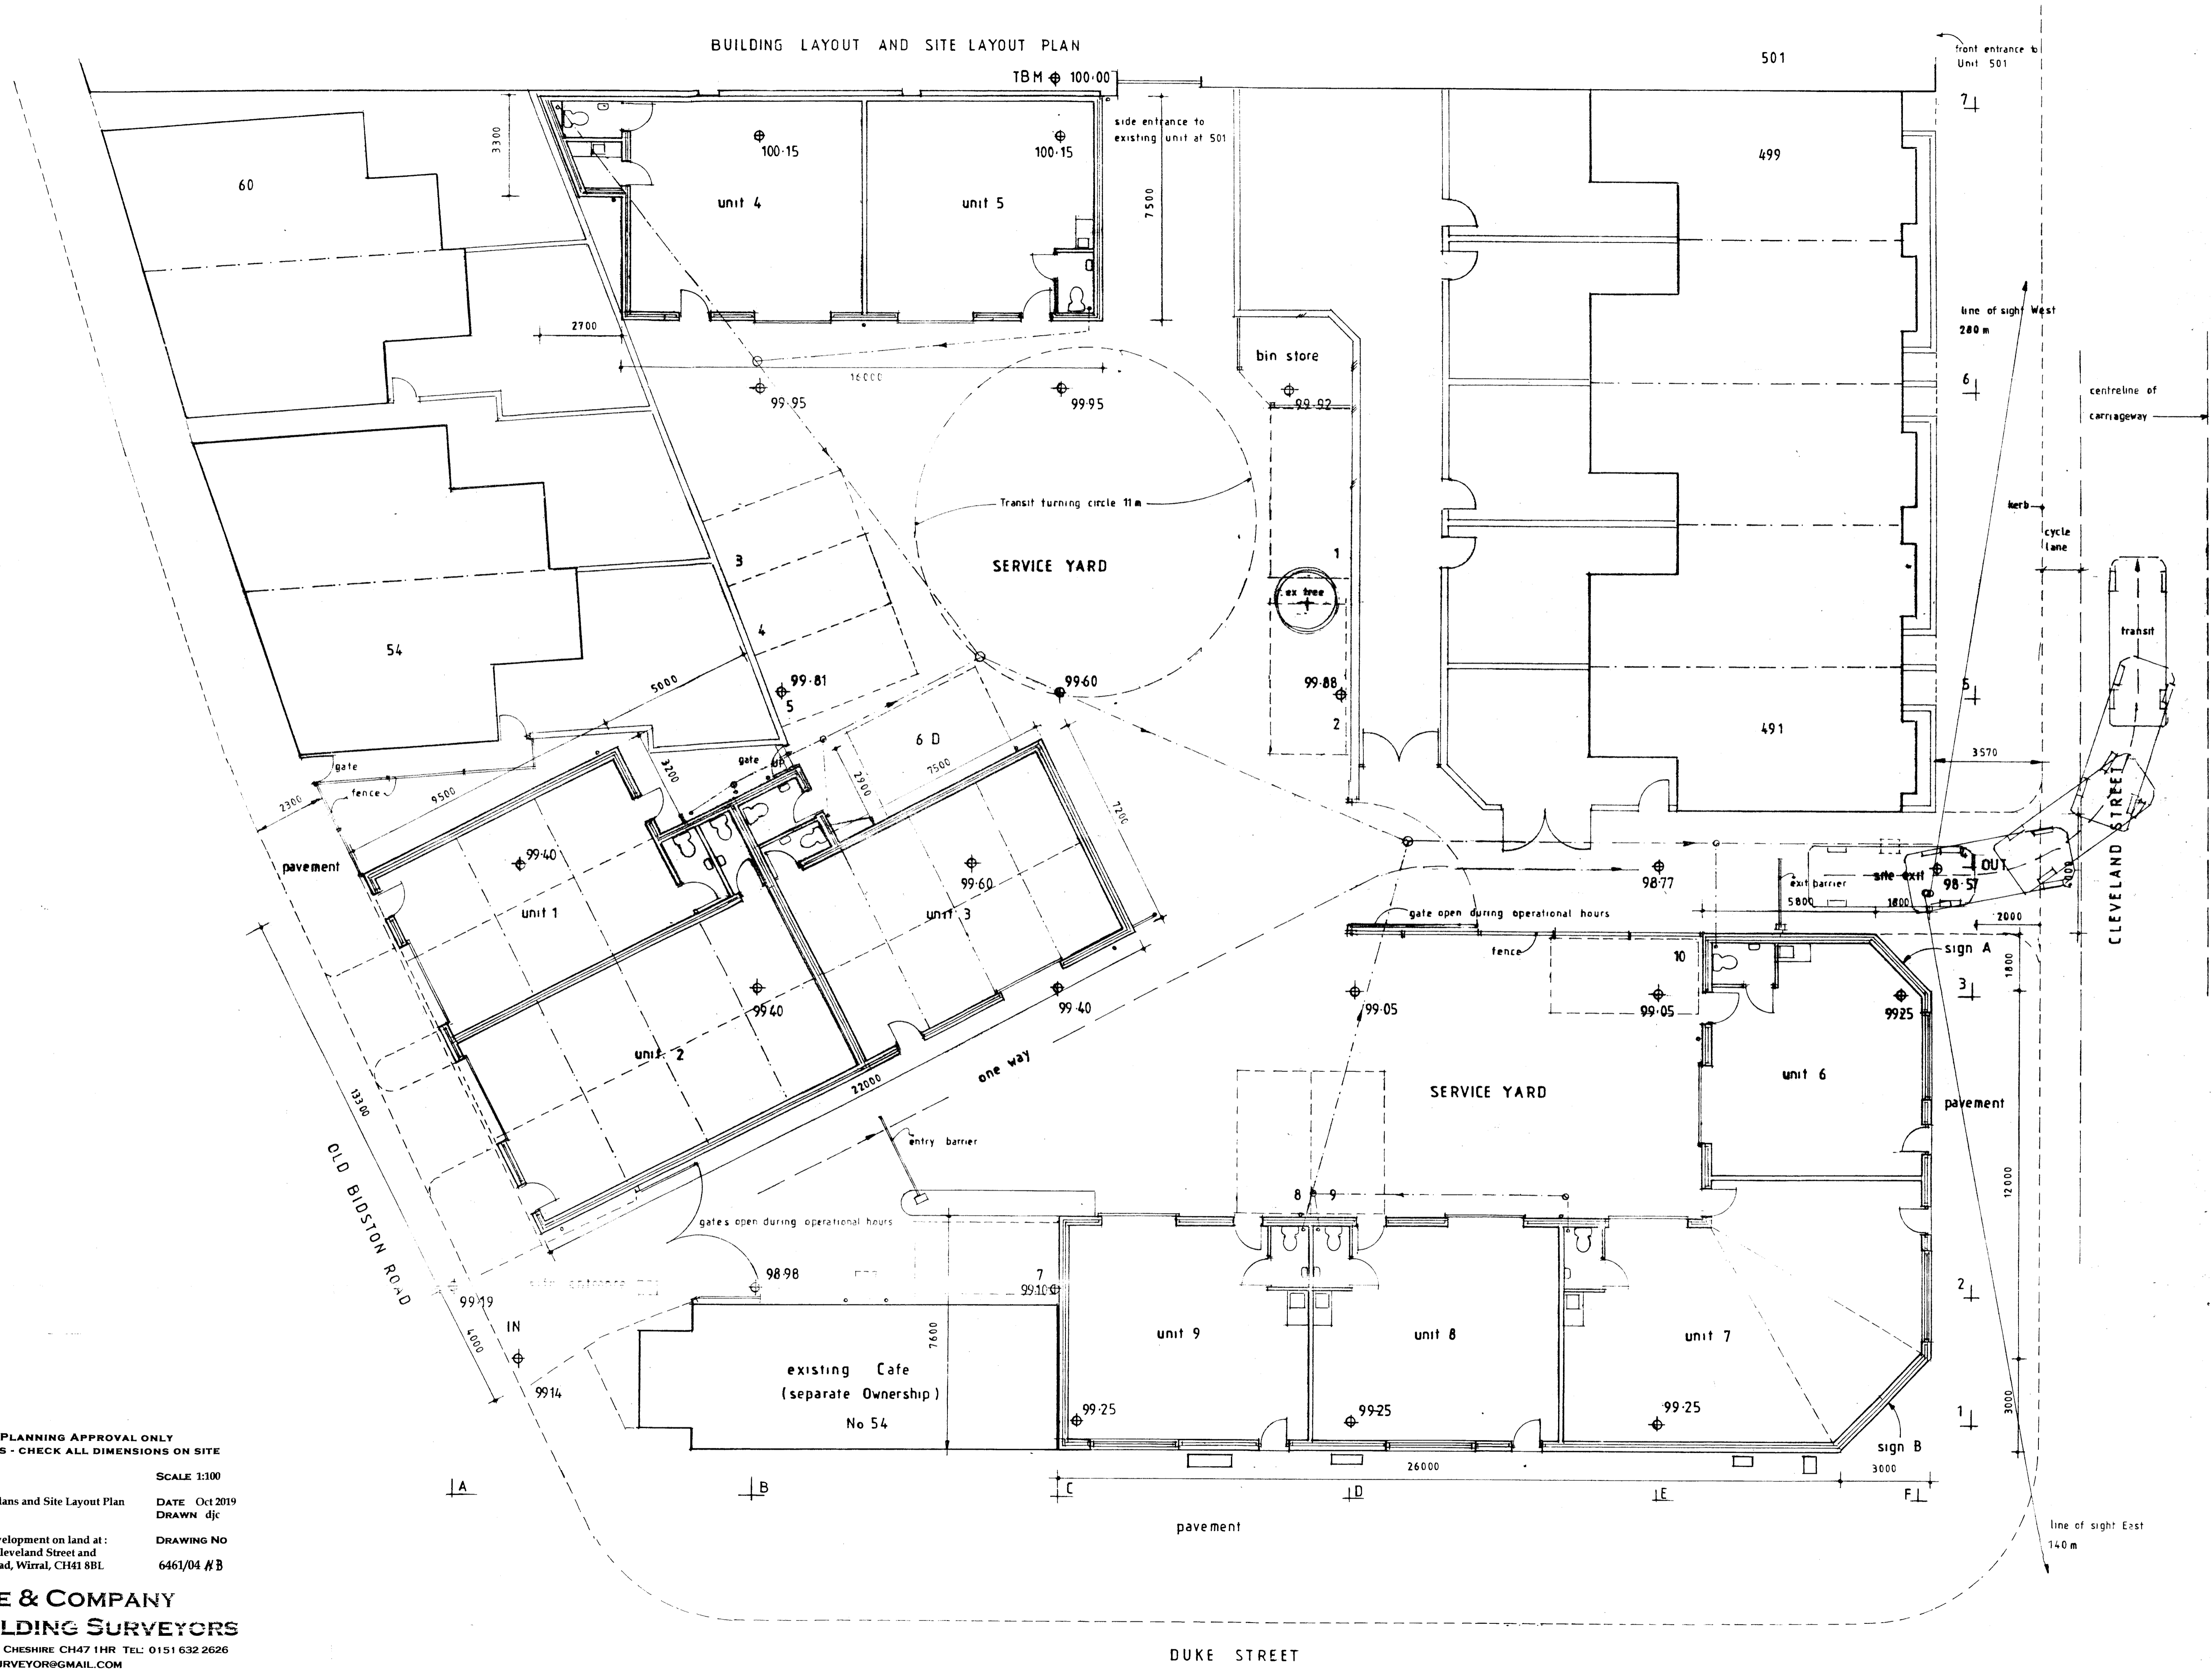


BUILDING LAYOUT AND SITE LAYOUT PLAN

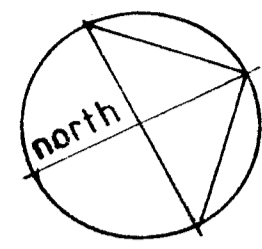

THIS DRAWING IS FOR PLANNING APPROVAL ONLY
DO NOT SCALE FROM PRINTS - CHECK ALL DIMENSIONS ON SITE

CLIENT	M O'Sullivan Esq	SCALE	1:100
DRAWING	Proposed Building Layout Plans and Site Layout Plan Proposed Site Levels	DATE	Oct 2019
PROJECT	Proposed Commercial Redevelopment on land at: The corner of Duke Street, Cleveland Street and Old Bidston Road, Birkenhead, Wirral, CH41 8BL	DRAWING NO	6461/04 N/B

D. J. COOKE & COMPANY
CHARTERED BUILDING SURVEYORS
6 CROMATION ROAD HOYLAKE WIRRAL, CHESHIRE CH47 1HR TEL: 0151 632 2626
E-MAIL: COOKESURVEYOR@GMAIL.COM

DUKE STREET