


H.M. LAND REGISTRY		TITLE NUMBER
		GM 341662
ORDNANCE SURVEY PLAN REFERENCE	SJ 8096 NE	Scale 1:1250
COUNTY GREATER MANCHESTER	SALFORD DISTRICT	© Crown Copyright

The boundaries shown by dotted lines have been plotted from the transfer plan. The title plan may be updated from later survey information.

TRAFFORD DISTRICT

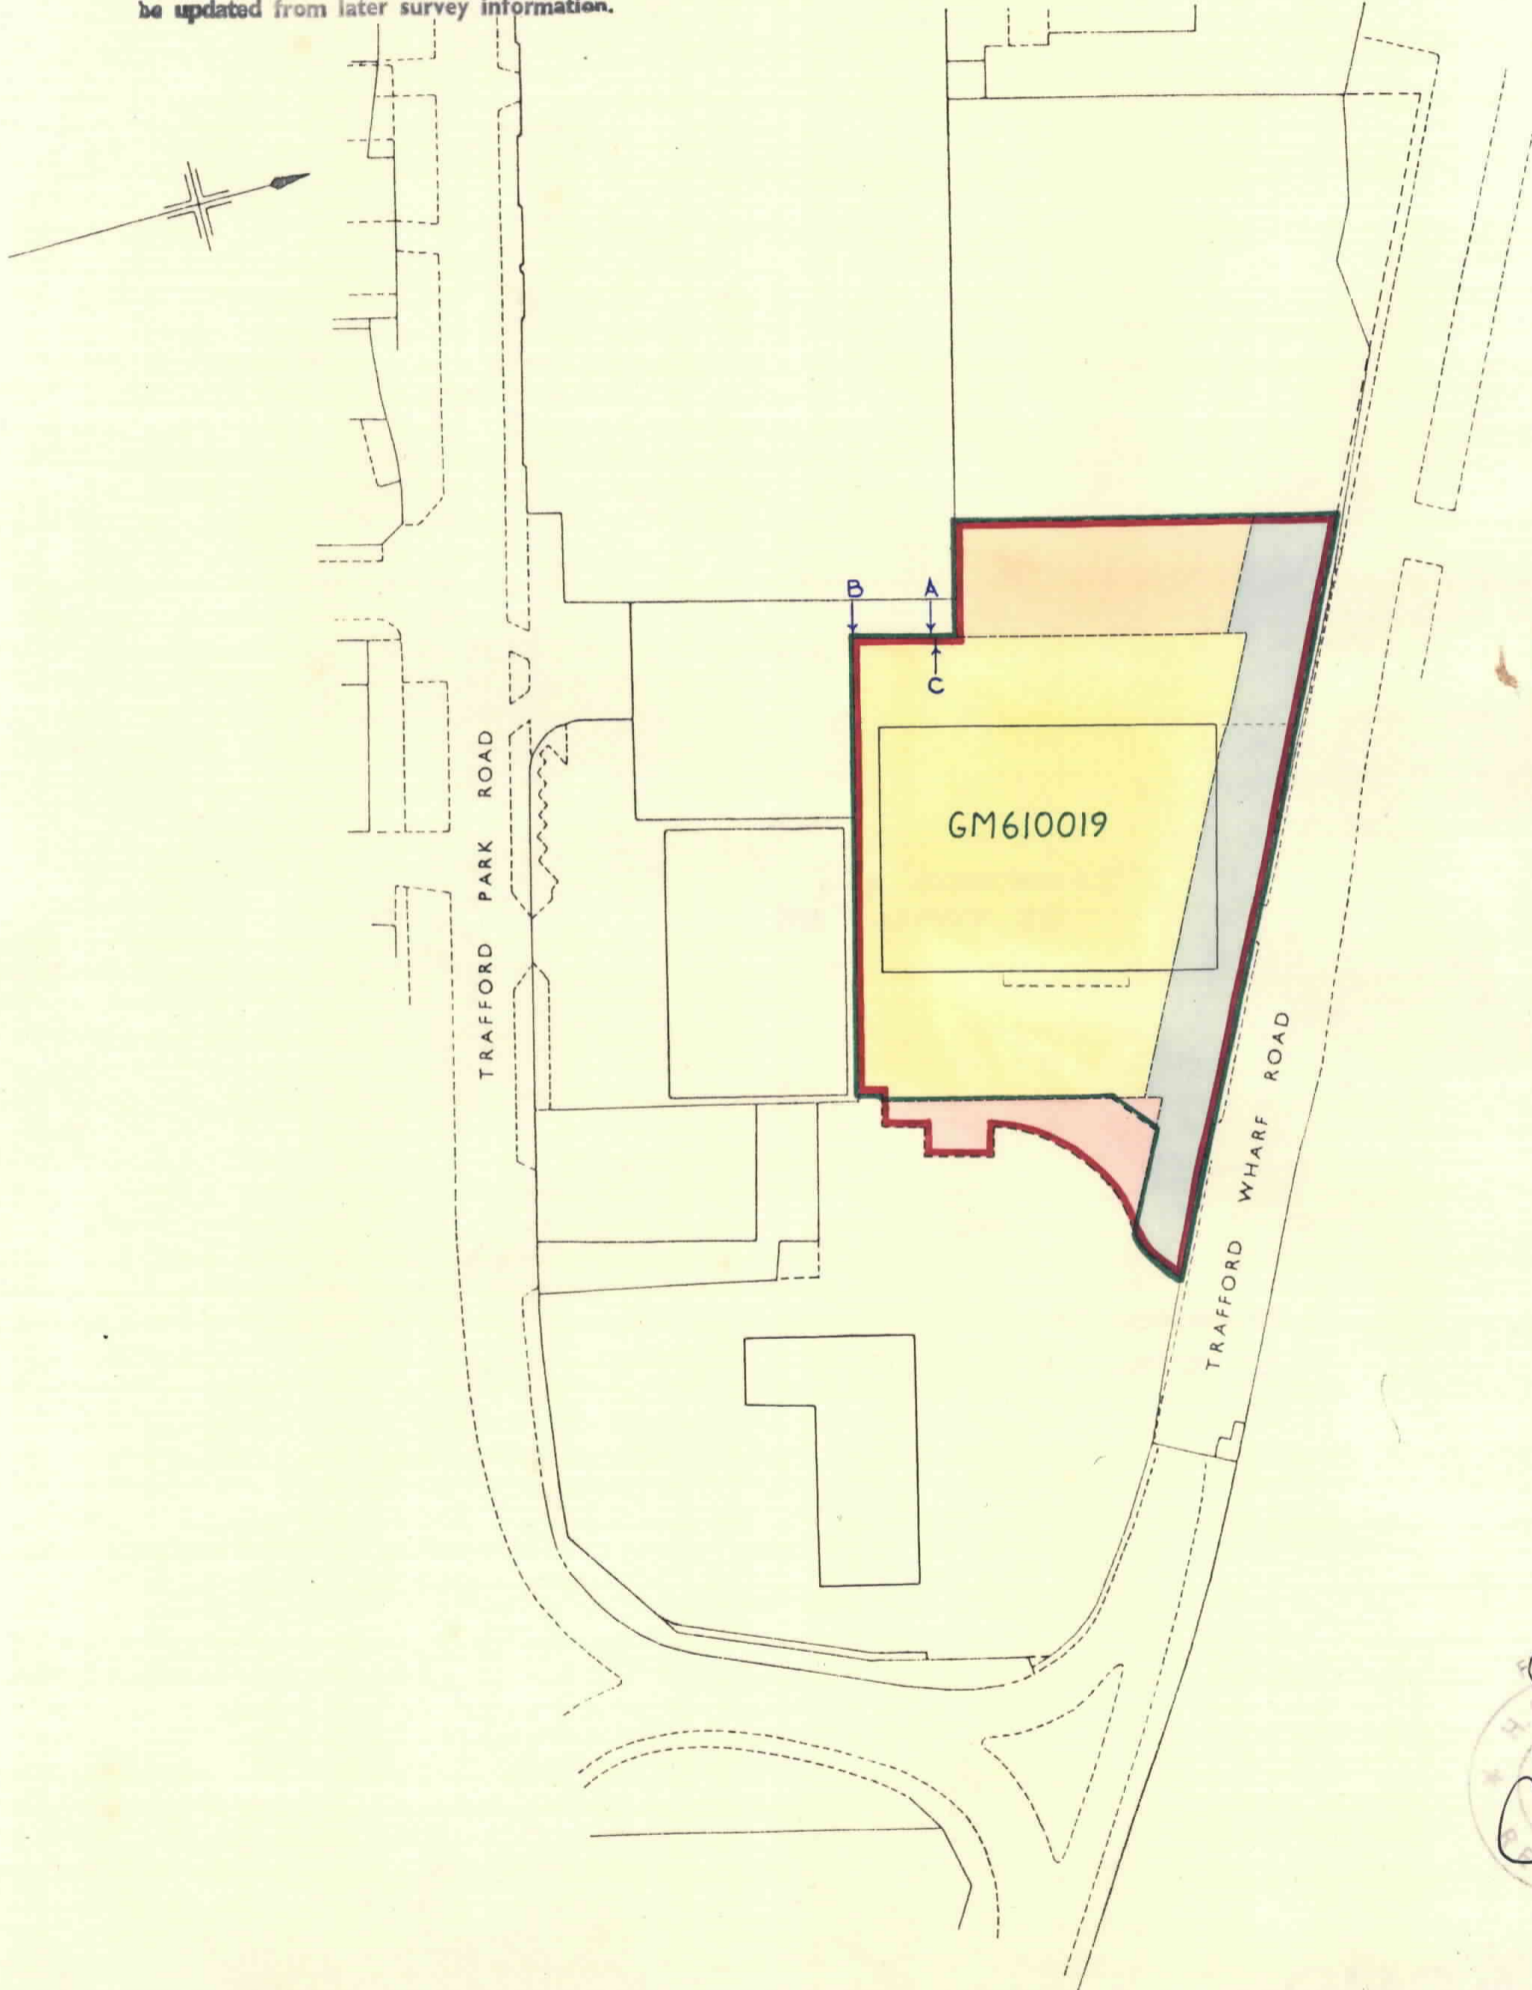

This is a print of the view of the title plan obtained from HM Land Registry showing the state of the title plan on 22 May 2020 at 16:01:38. This title plan shows the general position, not the exact line, of the boundaries. It may be subject to distortions in scale. Measurements scaled from this plan may not match measurements between the same points on the ground.

This title is dealt with by HM Land Registry, Fylde Office.

© Crown Copyright. Produced by HM Land Registry. Reproduction in whole or in part is prohibited without the prior written permission of Ordnance Survey. Licence Number 100026316.