



EXISTING FIRST FLOOR PLAN

FULL CENTRAL HEATING THROUGHOUT BUILDING
 RED LINE AREA = 497sqm

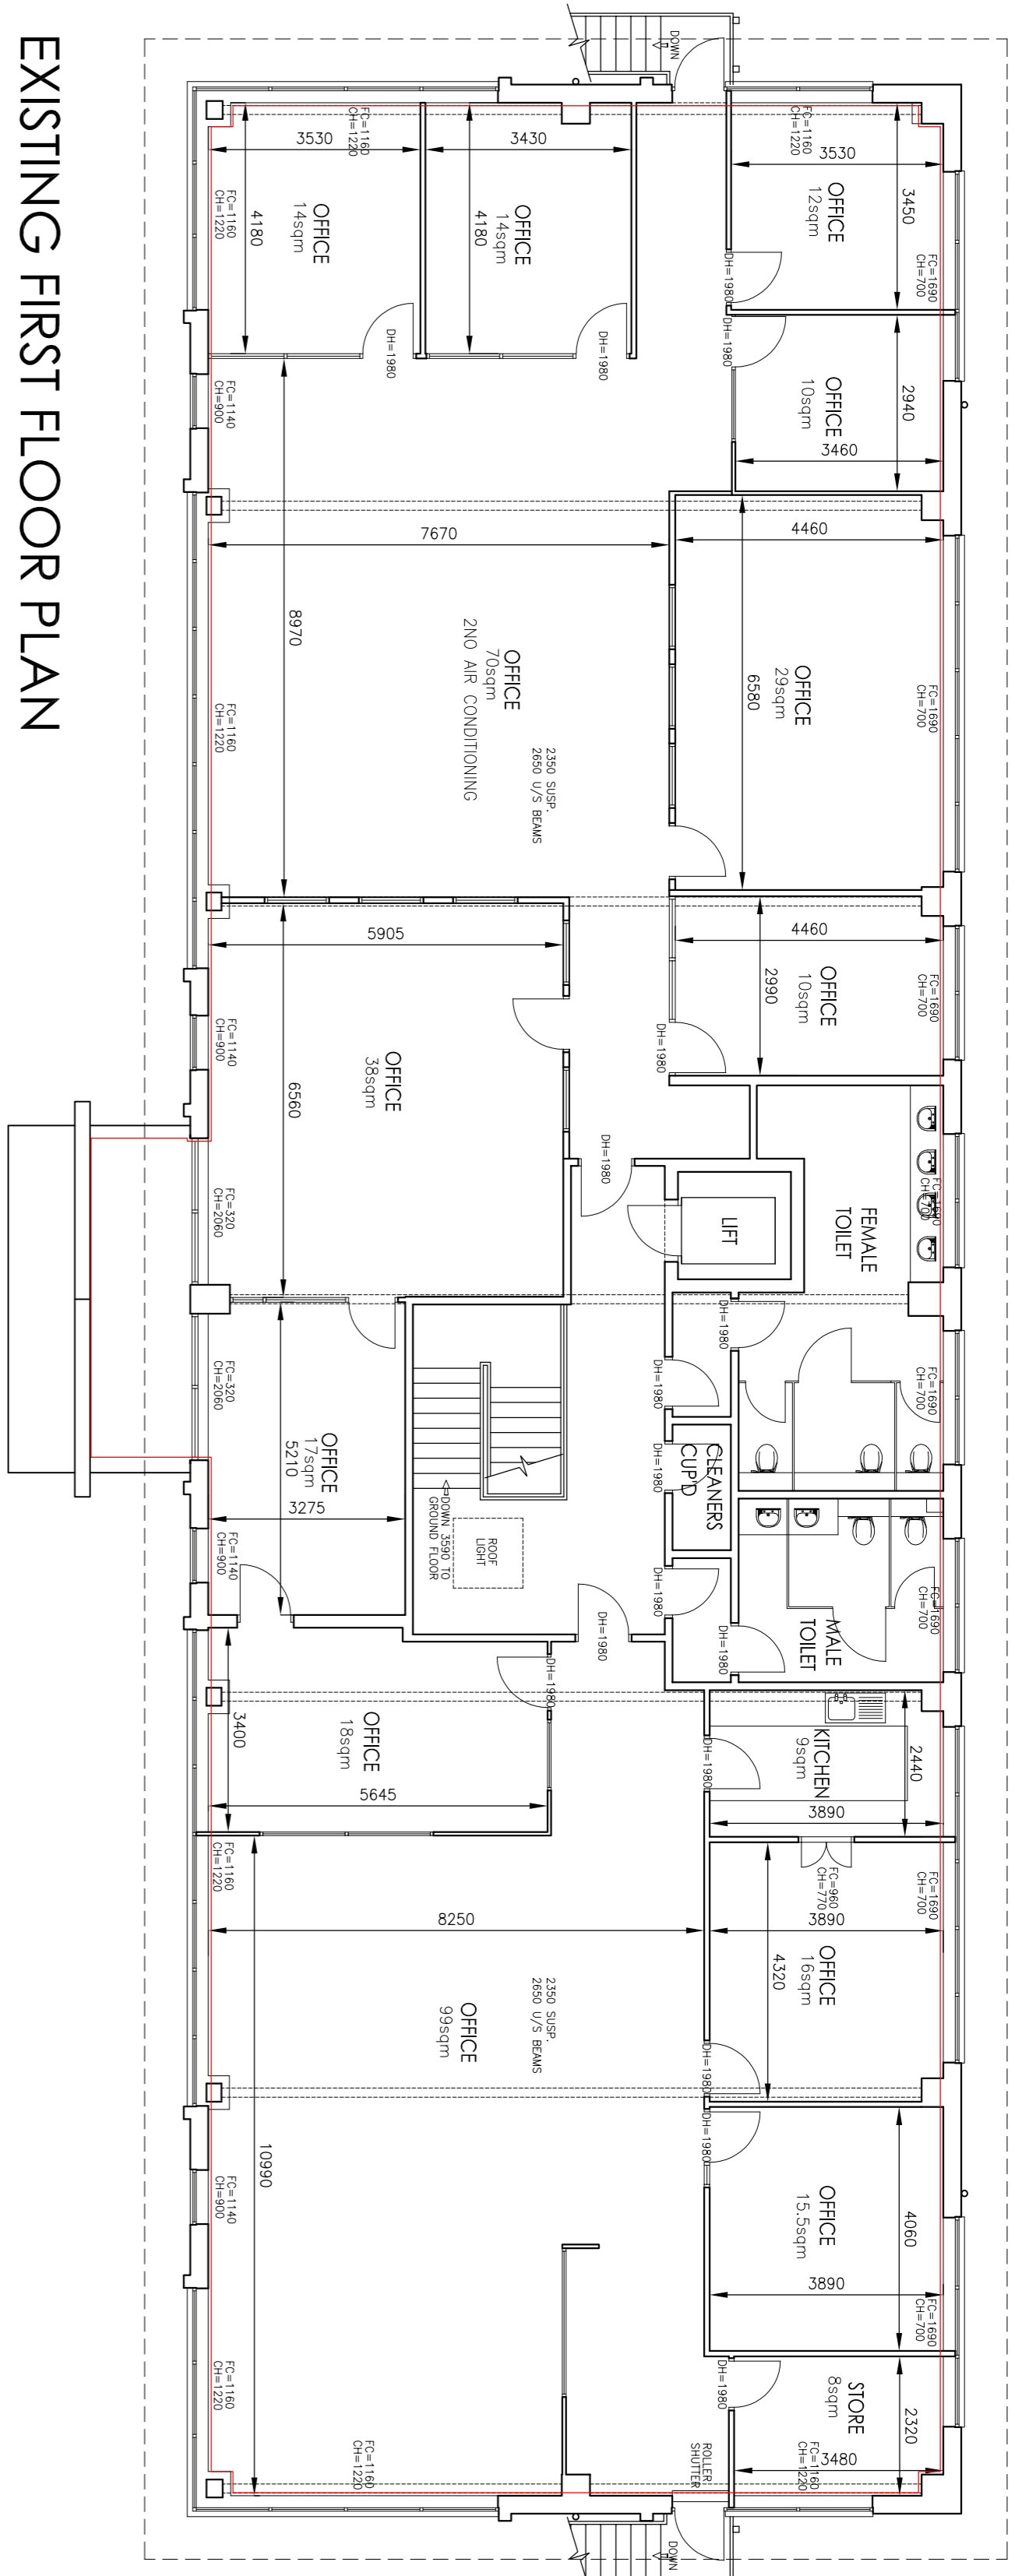

EXISTING SITE FLOOR PLAN

FULL CENTRAL HEATING THROUGHOUT BUILDING
 RED LINE AREA = 497sqm

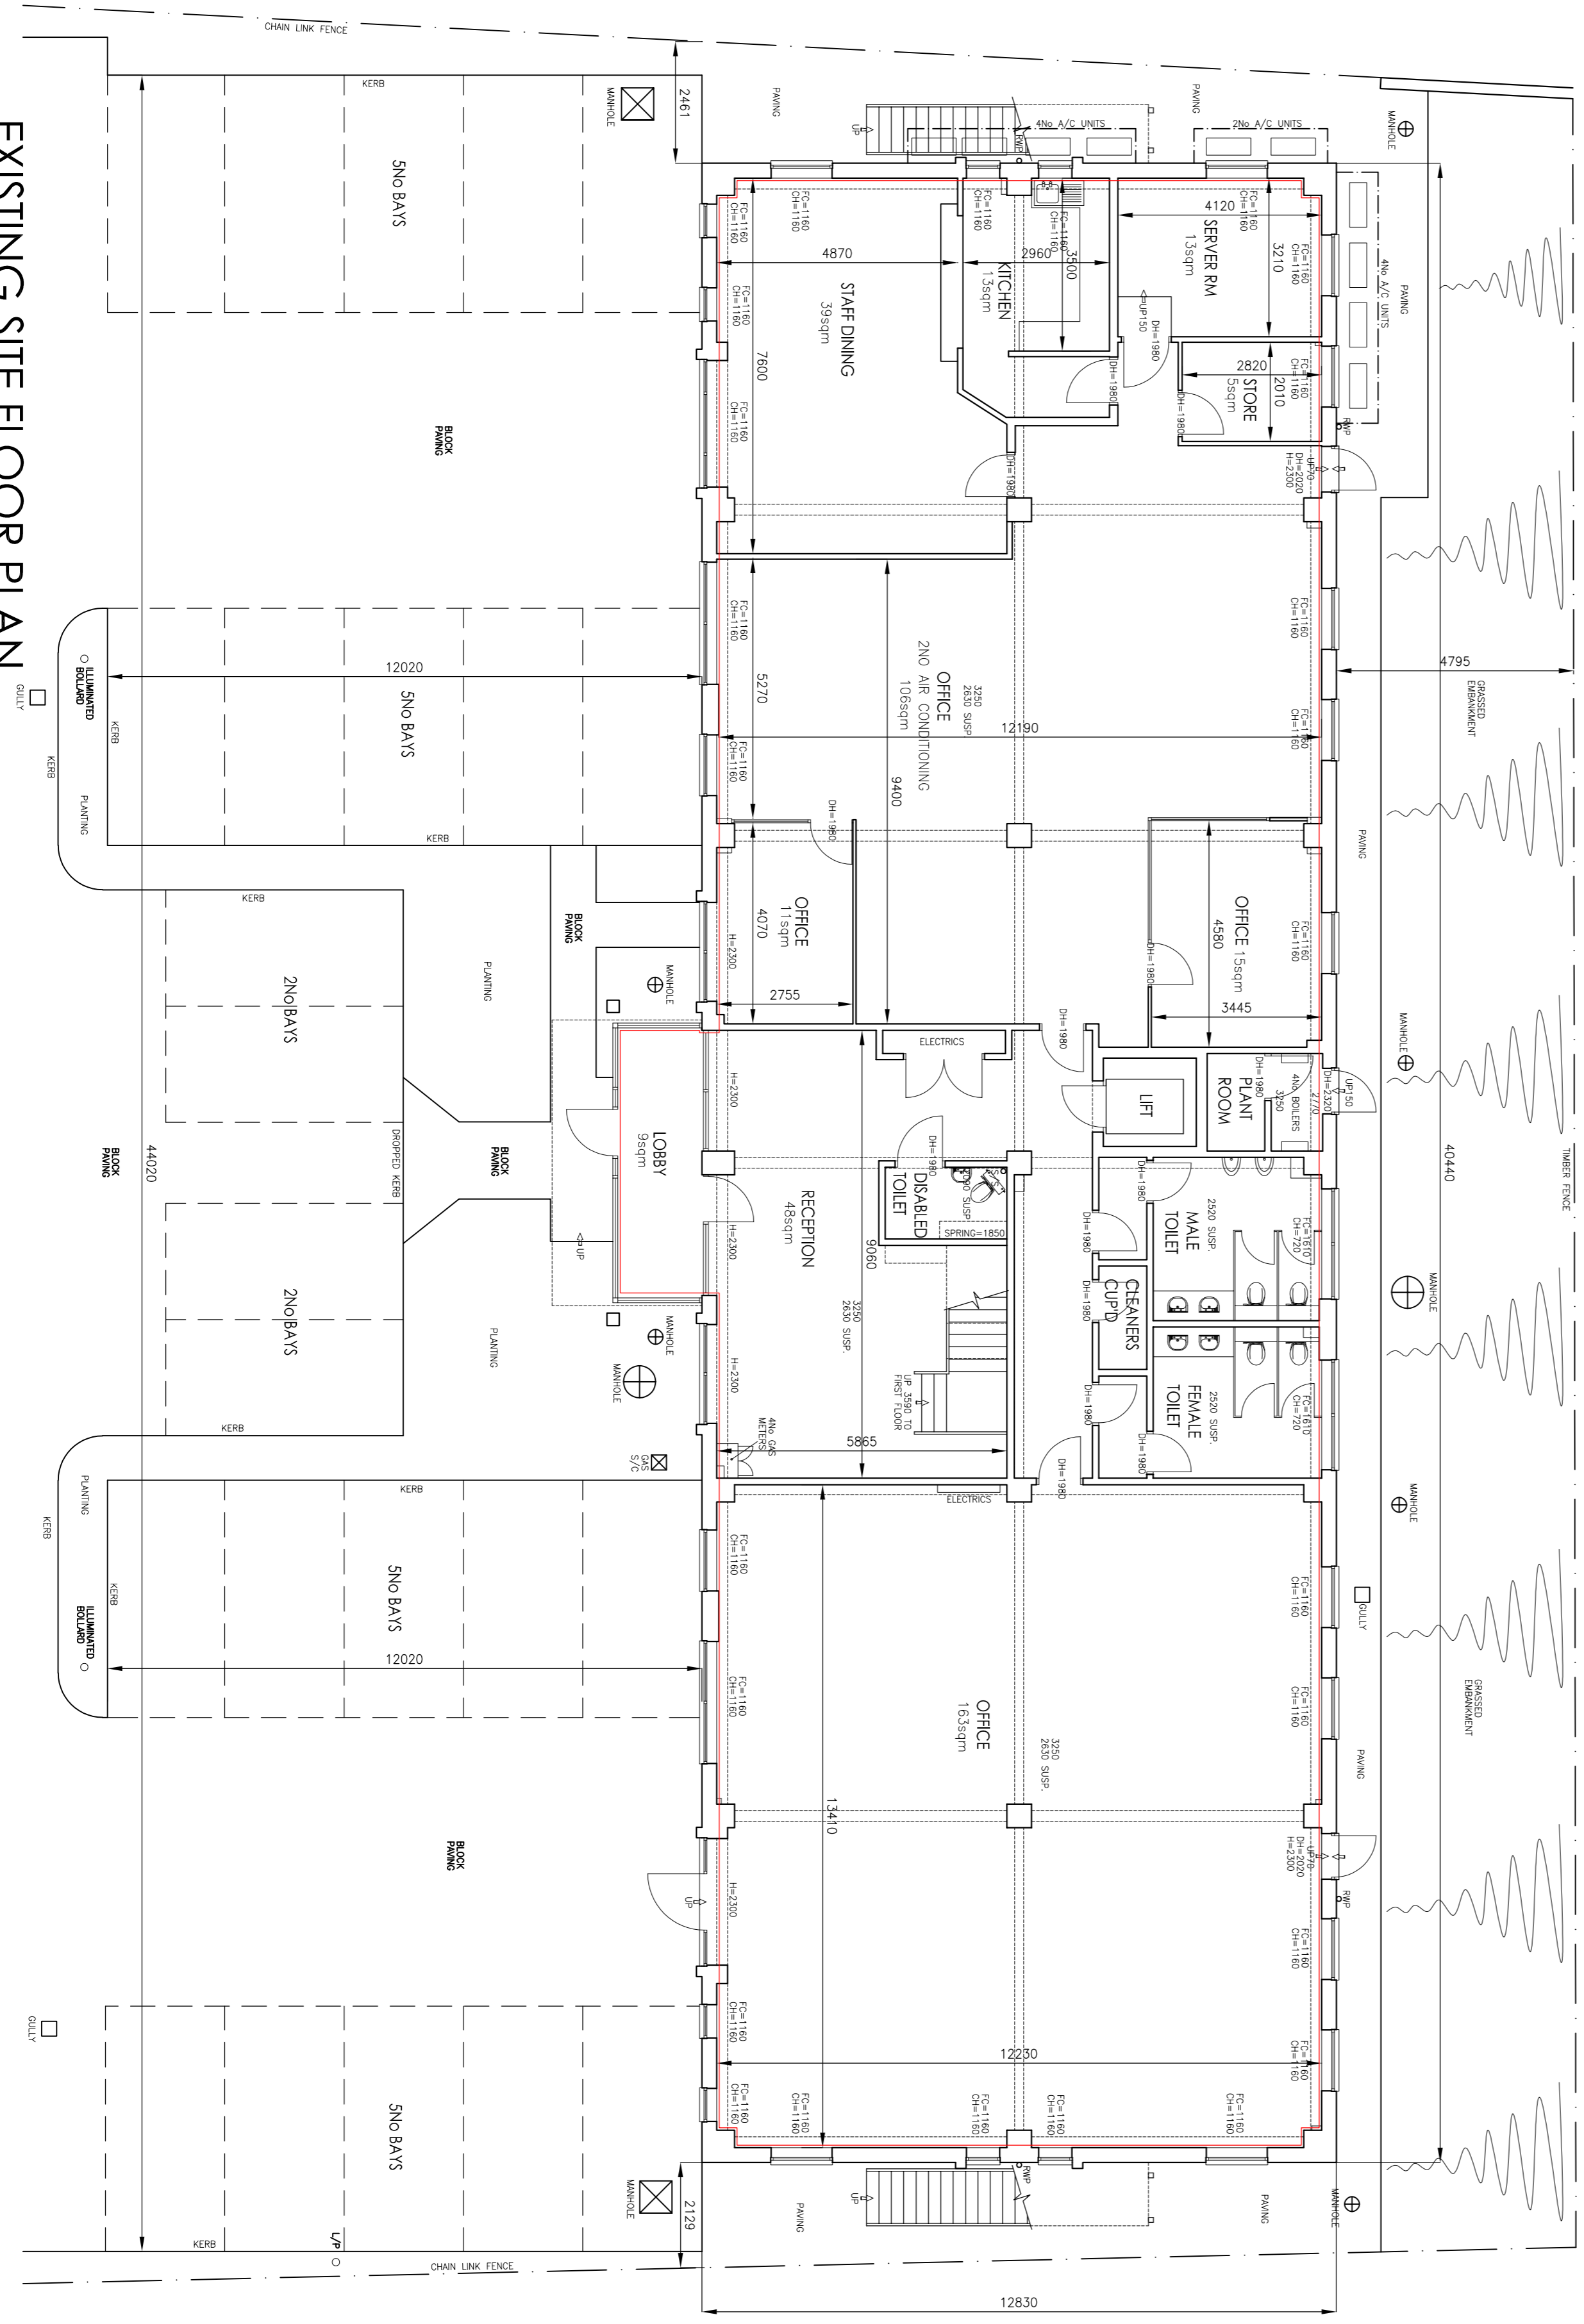

No.	Rev.	Date.


Project: UNITS C & D, MELVILLE HOUSE
 SPLISBY ROAD
 HAROLD HILL
 ROMFORD, ESSEX

Description: EXISTING GROUND & FIRST FLOOR PLANS

N.J. Rouse
 Architectural Design
 & Surveying Services

Drawing not to be scaled. Dimensions indicated must be checked on site before manufacture by contractor, any discrepancy should be reported immediately.

DRN. **NJR** PRC No. **MH.24.01**
 SCALE **1:100 @ A1** DATE **FEB 2024**

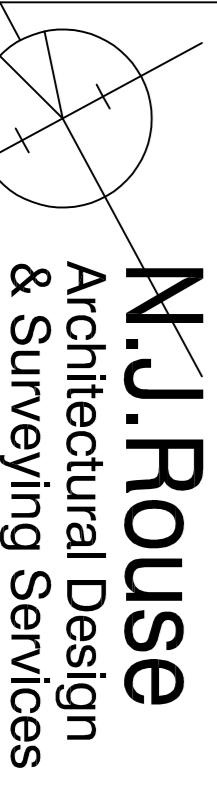

16 Tennyson Road, Hutton, Berriford, Essex CM13 2SU
 Tel: 01277 417735 e: nlj@njrouse.co.uk
 m: 07958 790207 www.njrouse.co.uk