

# H. M. LAND REGISTRY

NATIONAL GRID PLAN

SJ 7577


SECTION A

CHESHIRE


MACCLESFIELD DISTRICT

Scale 1/1250  
Enlarged from 1/2500

KNUTSFORD PARISH

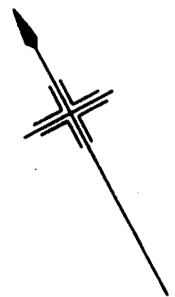

The boundaries shewn by dotted lines have been plotted from the transfer plan and are subject to revision on survey.

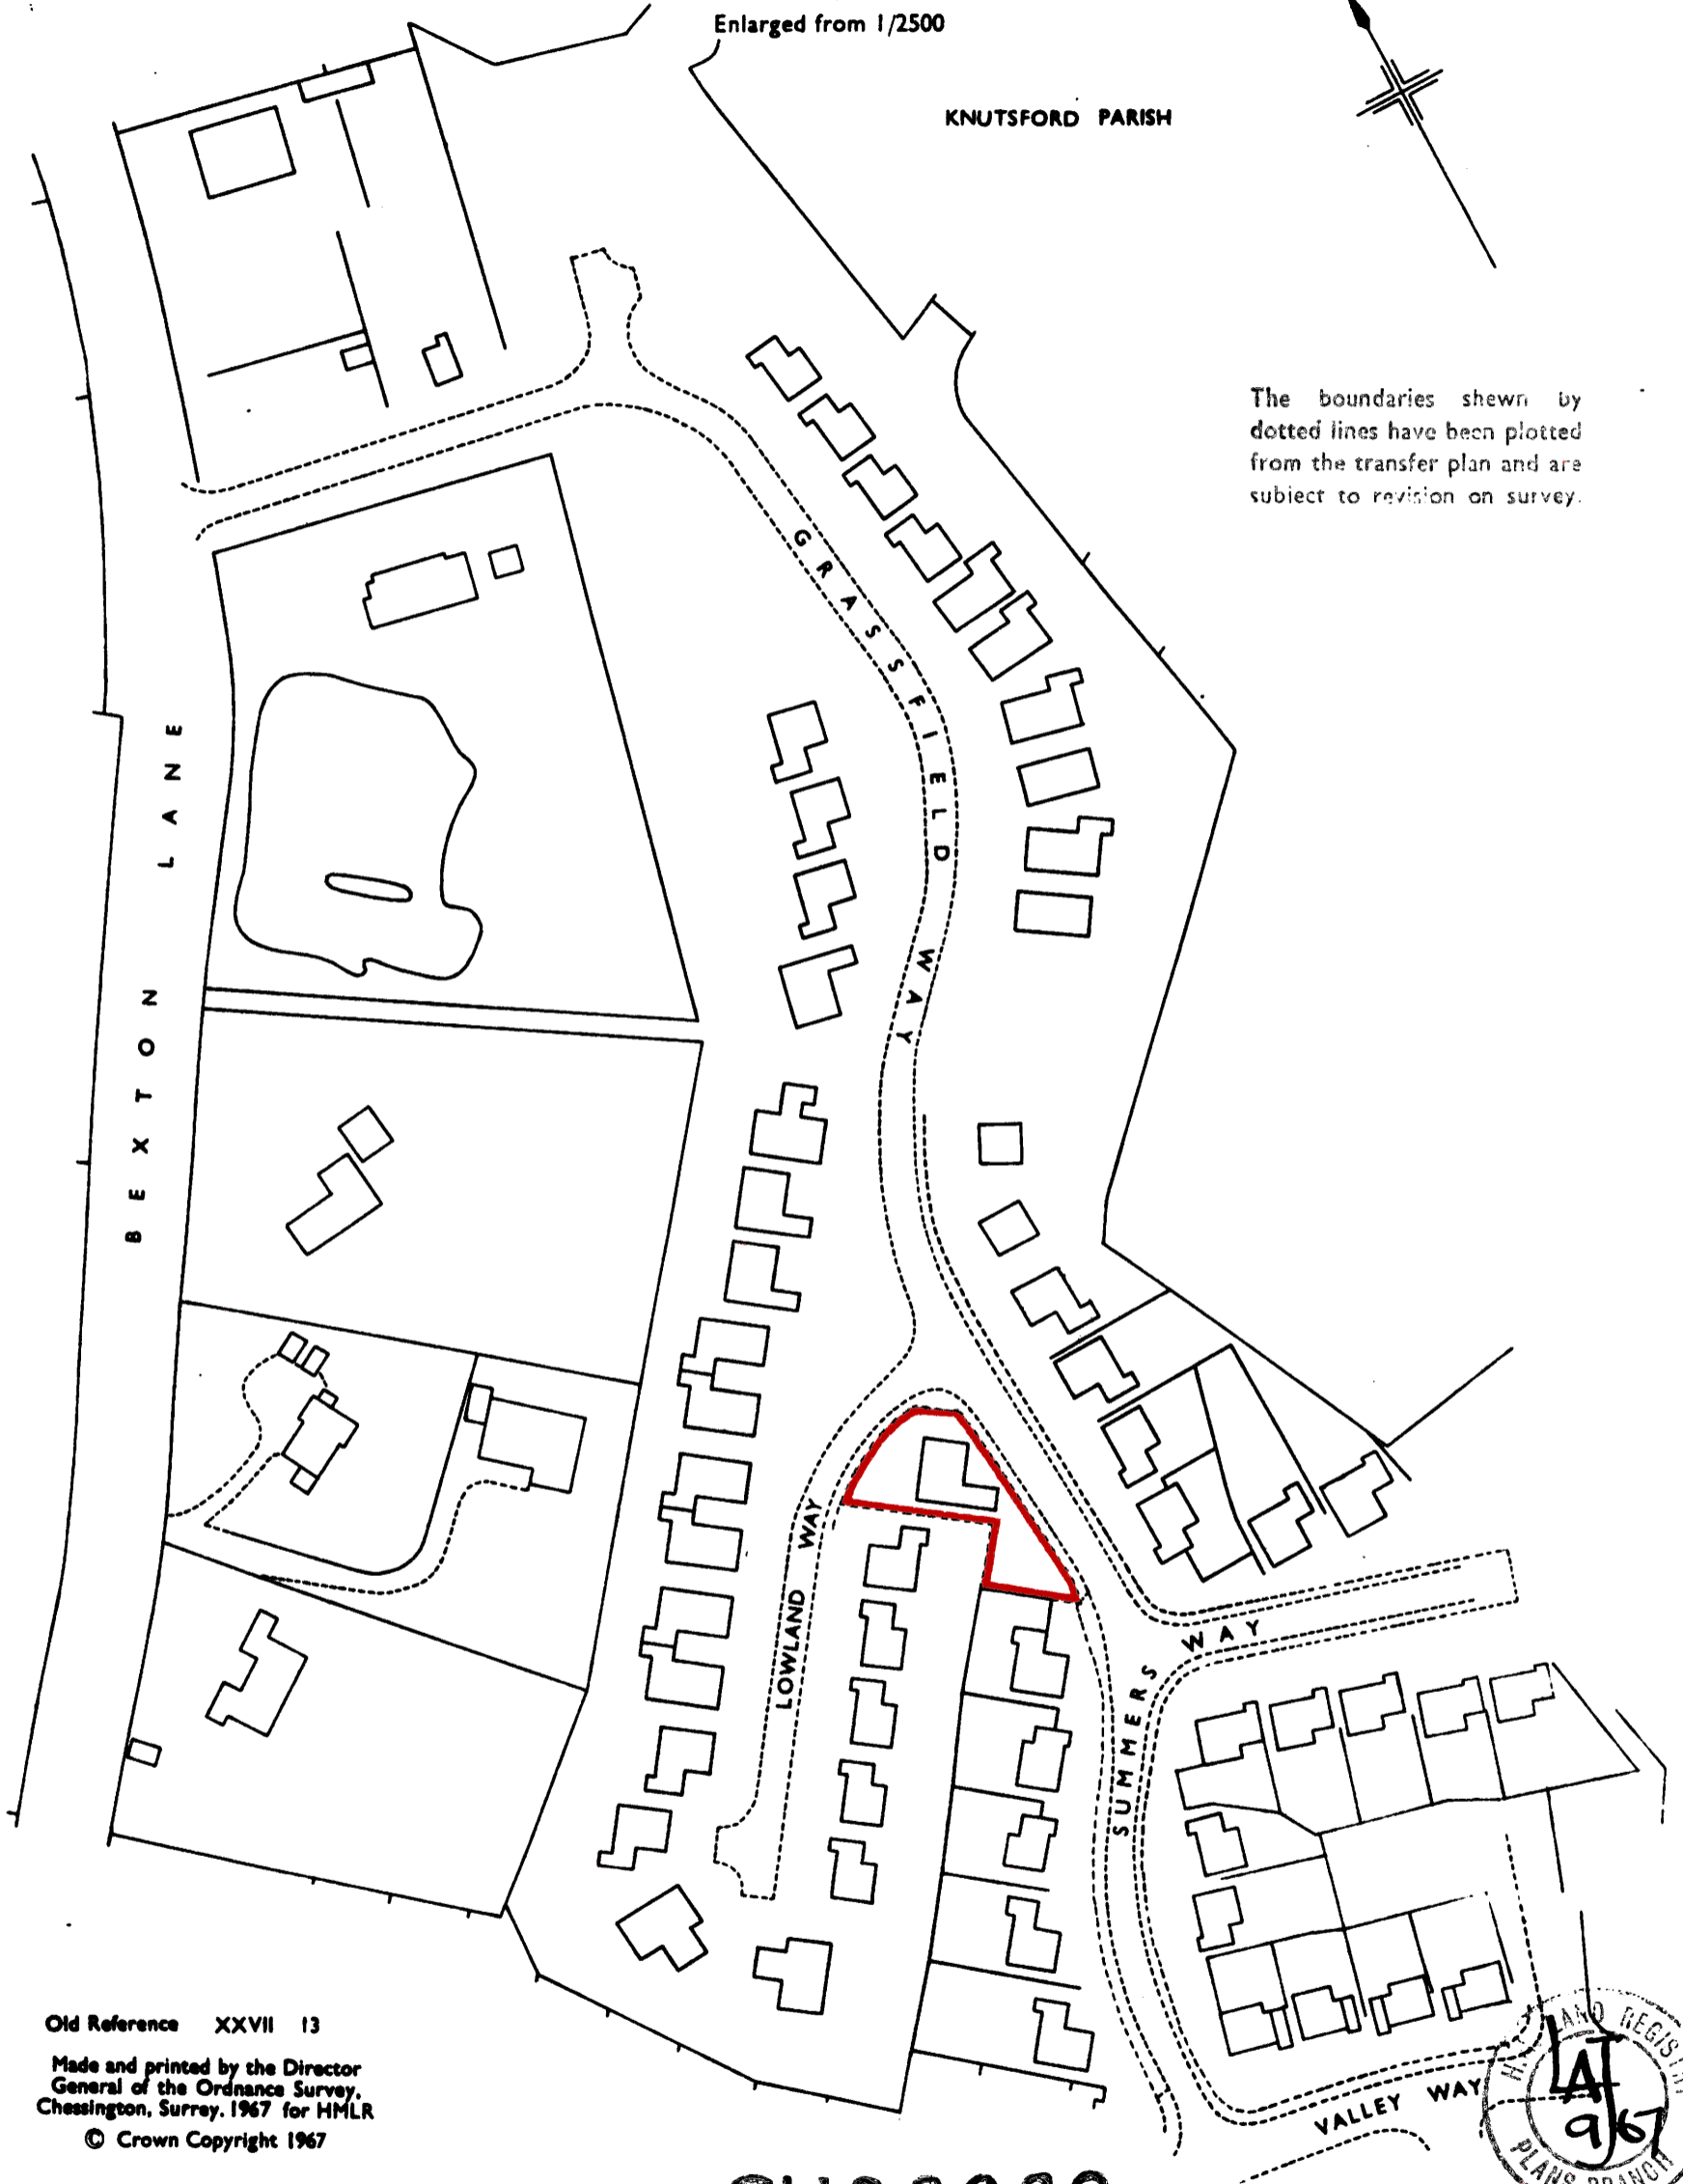

Old Reference XXVII 13

Made and printed by the Director  
General of the Ordnance Survey,  
Chessington, Surrey, 1967 for HMLR

© Crown Copyright 1967

Filed Plan of Title No.

## CH28082



This is a print of the view of the title plan obtained from HM Land Registry showing the state of the title plan on 04 April 2024 at 12:43:55. This title plan shows the general position, not the exact line, of the boundaries. It may be subject to distortions in scale. Measurements scaled from this plan may not match measurements between the same points on the ground.

This title is dealt with by HM Land Registry, Birkenhead Office.

© Crown Copyright. Produced by HM Land Registry. Reproduction in whole or in part is prohibited without the prior written permission of Ordnance Survey. Licence Number 100026316.