


H.M. LAND REGISTRY		TITLE NUMBER	
		CH131947	
ORDNANCE SURVEY PLAN REFERENCE	COUNTY	SHEET	NATIONAL GRID
	CHESHIRE		SJ 8676
Scale: 1/2500	MACCLESFIELD DISTRICT		© Crown copyright

NOTE: AREAS ON THIS PLAN ARE EXPRESSED
IN ACRES AND HECTARES.

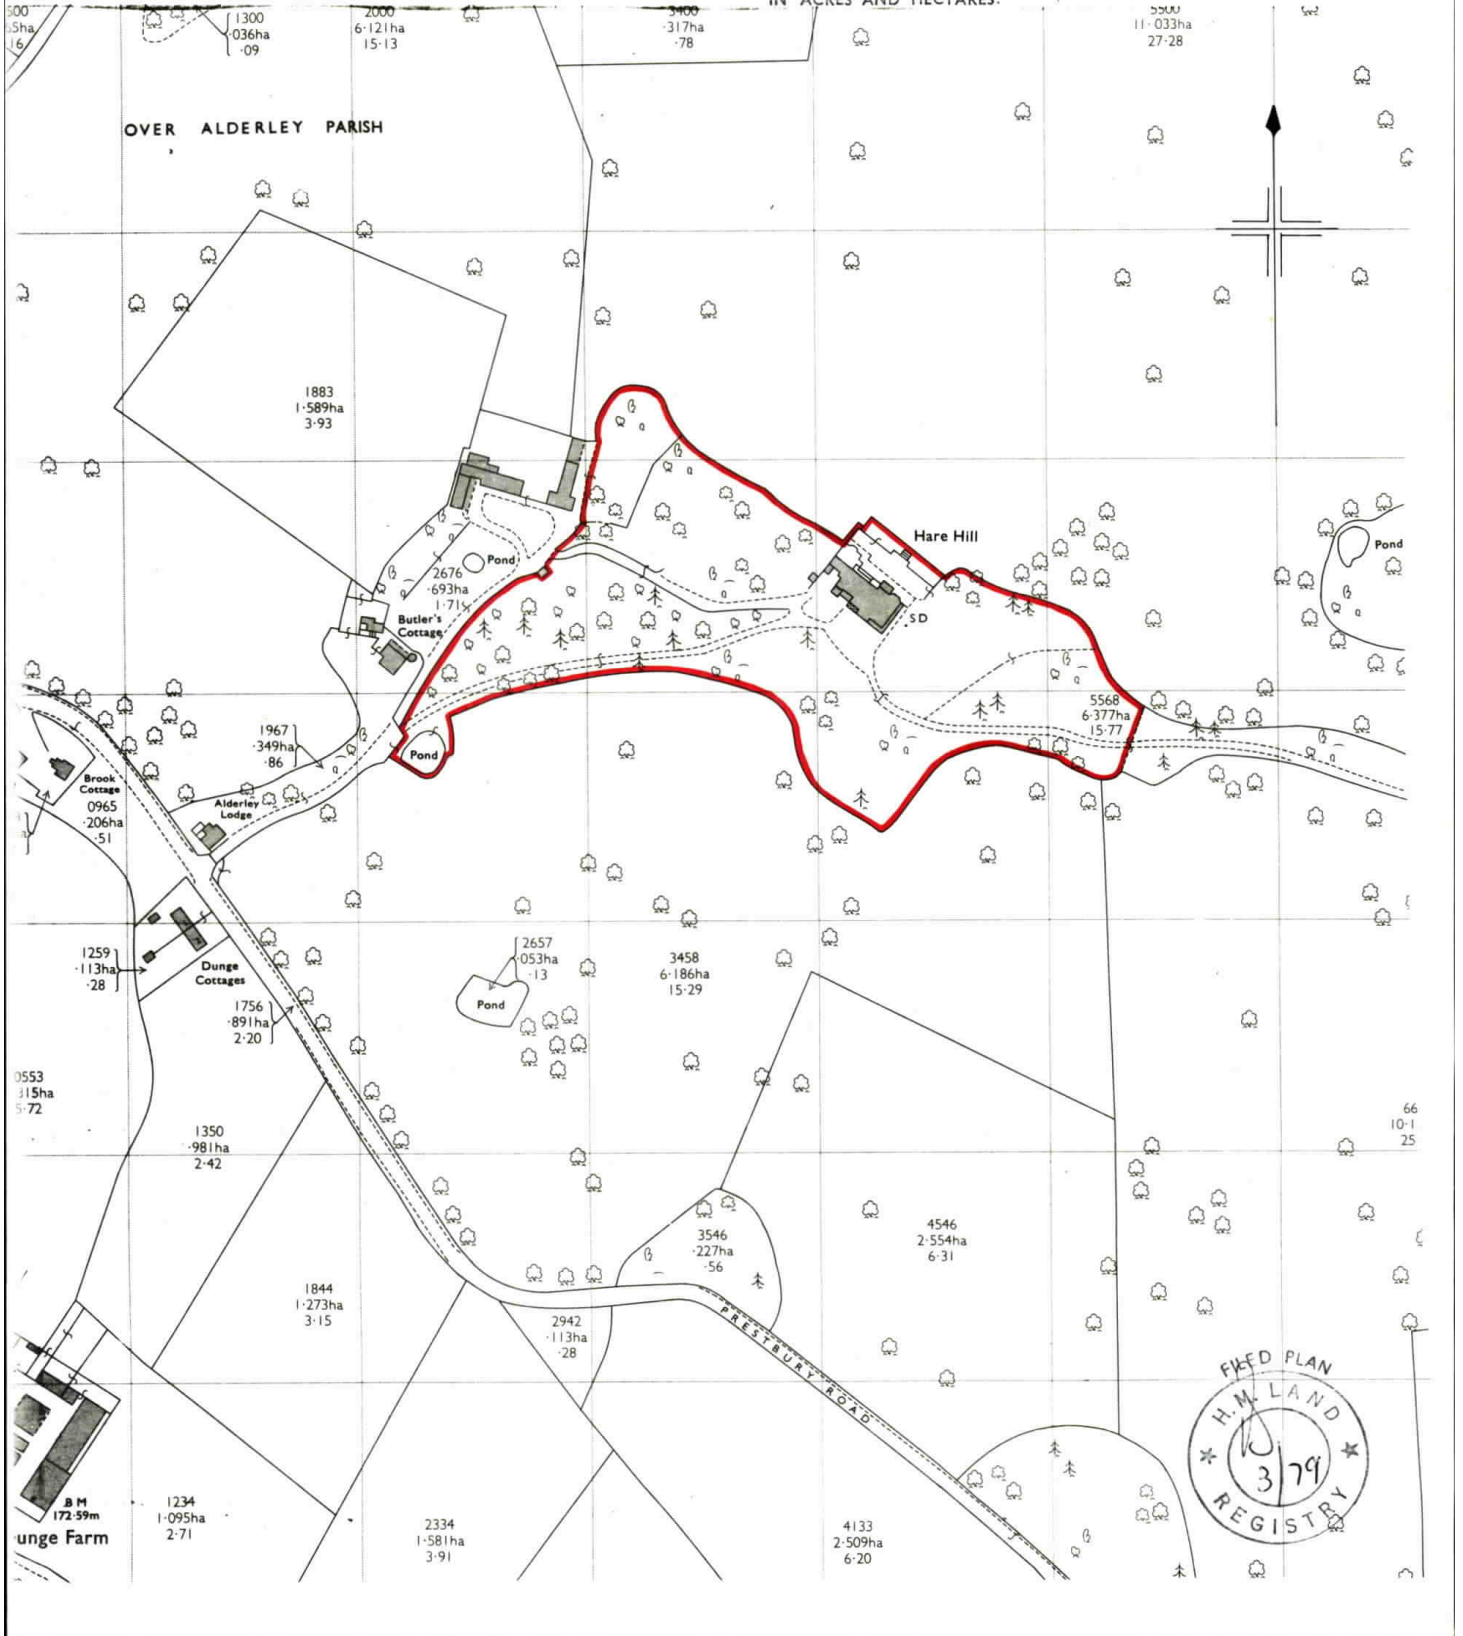

This is a print of the view of the title plan obtained from HM Land Registry showing the state of the title plan on 05 September 2024 at 14:53:49. This title plan shows the general position, not the exact line, of the boundaries. It may be subject to distortions in scale. Measurements scaled from this plan may not match measurements between the same points on the ground.

This title is dealt with by HM Land Registry, Birkenhead Office.

© Crown Copyright. Produced by HM Land Registry. Reproduction in whole or in part is prohibited without the prior written permission of Ordnance Survey. Licence Number AC0000851063.