

193180mN

193160mN

193140mN

193120mN

193100mN

193080mN

193060mN

193040mN

490160mE

490180mE

490200mE

490220mE

490240mE


490260mE

490280mE

490300mE

490320mE

490340mE

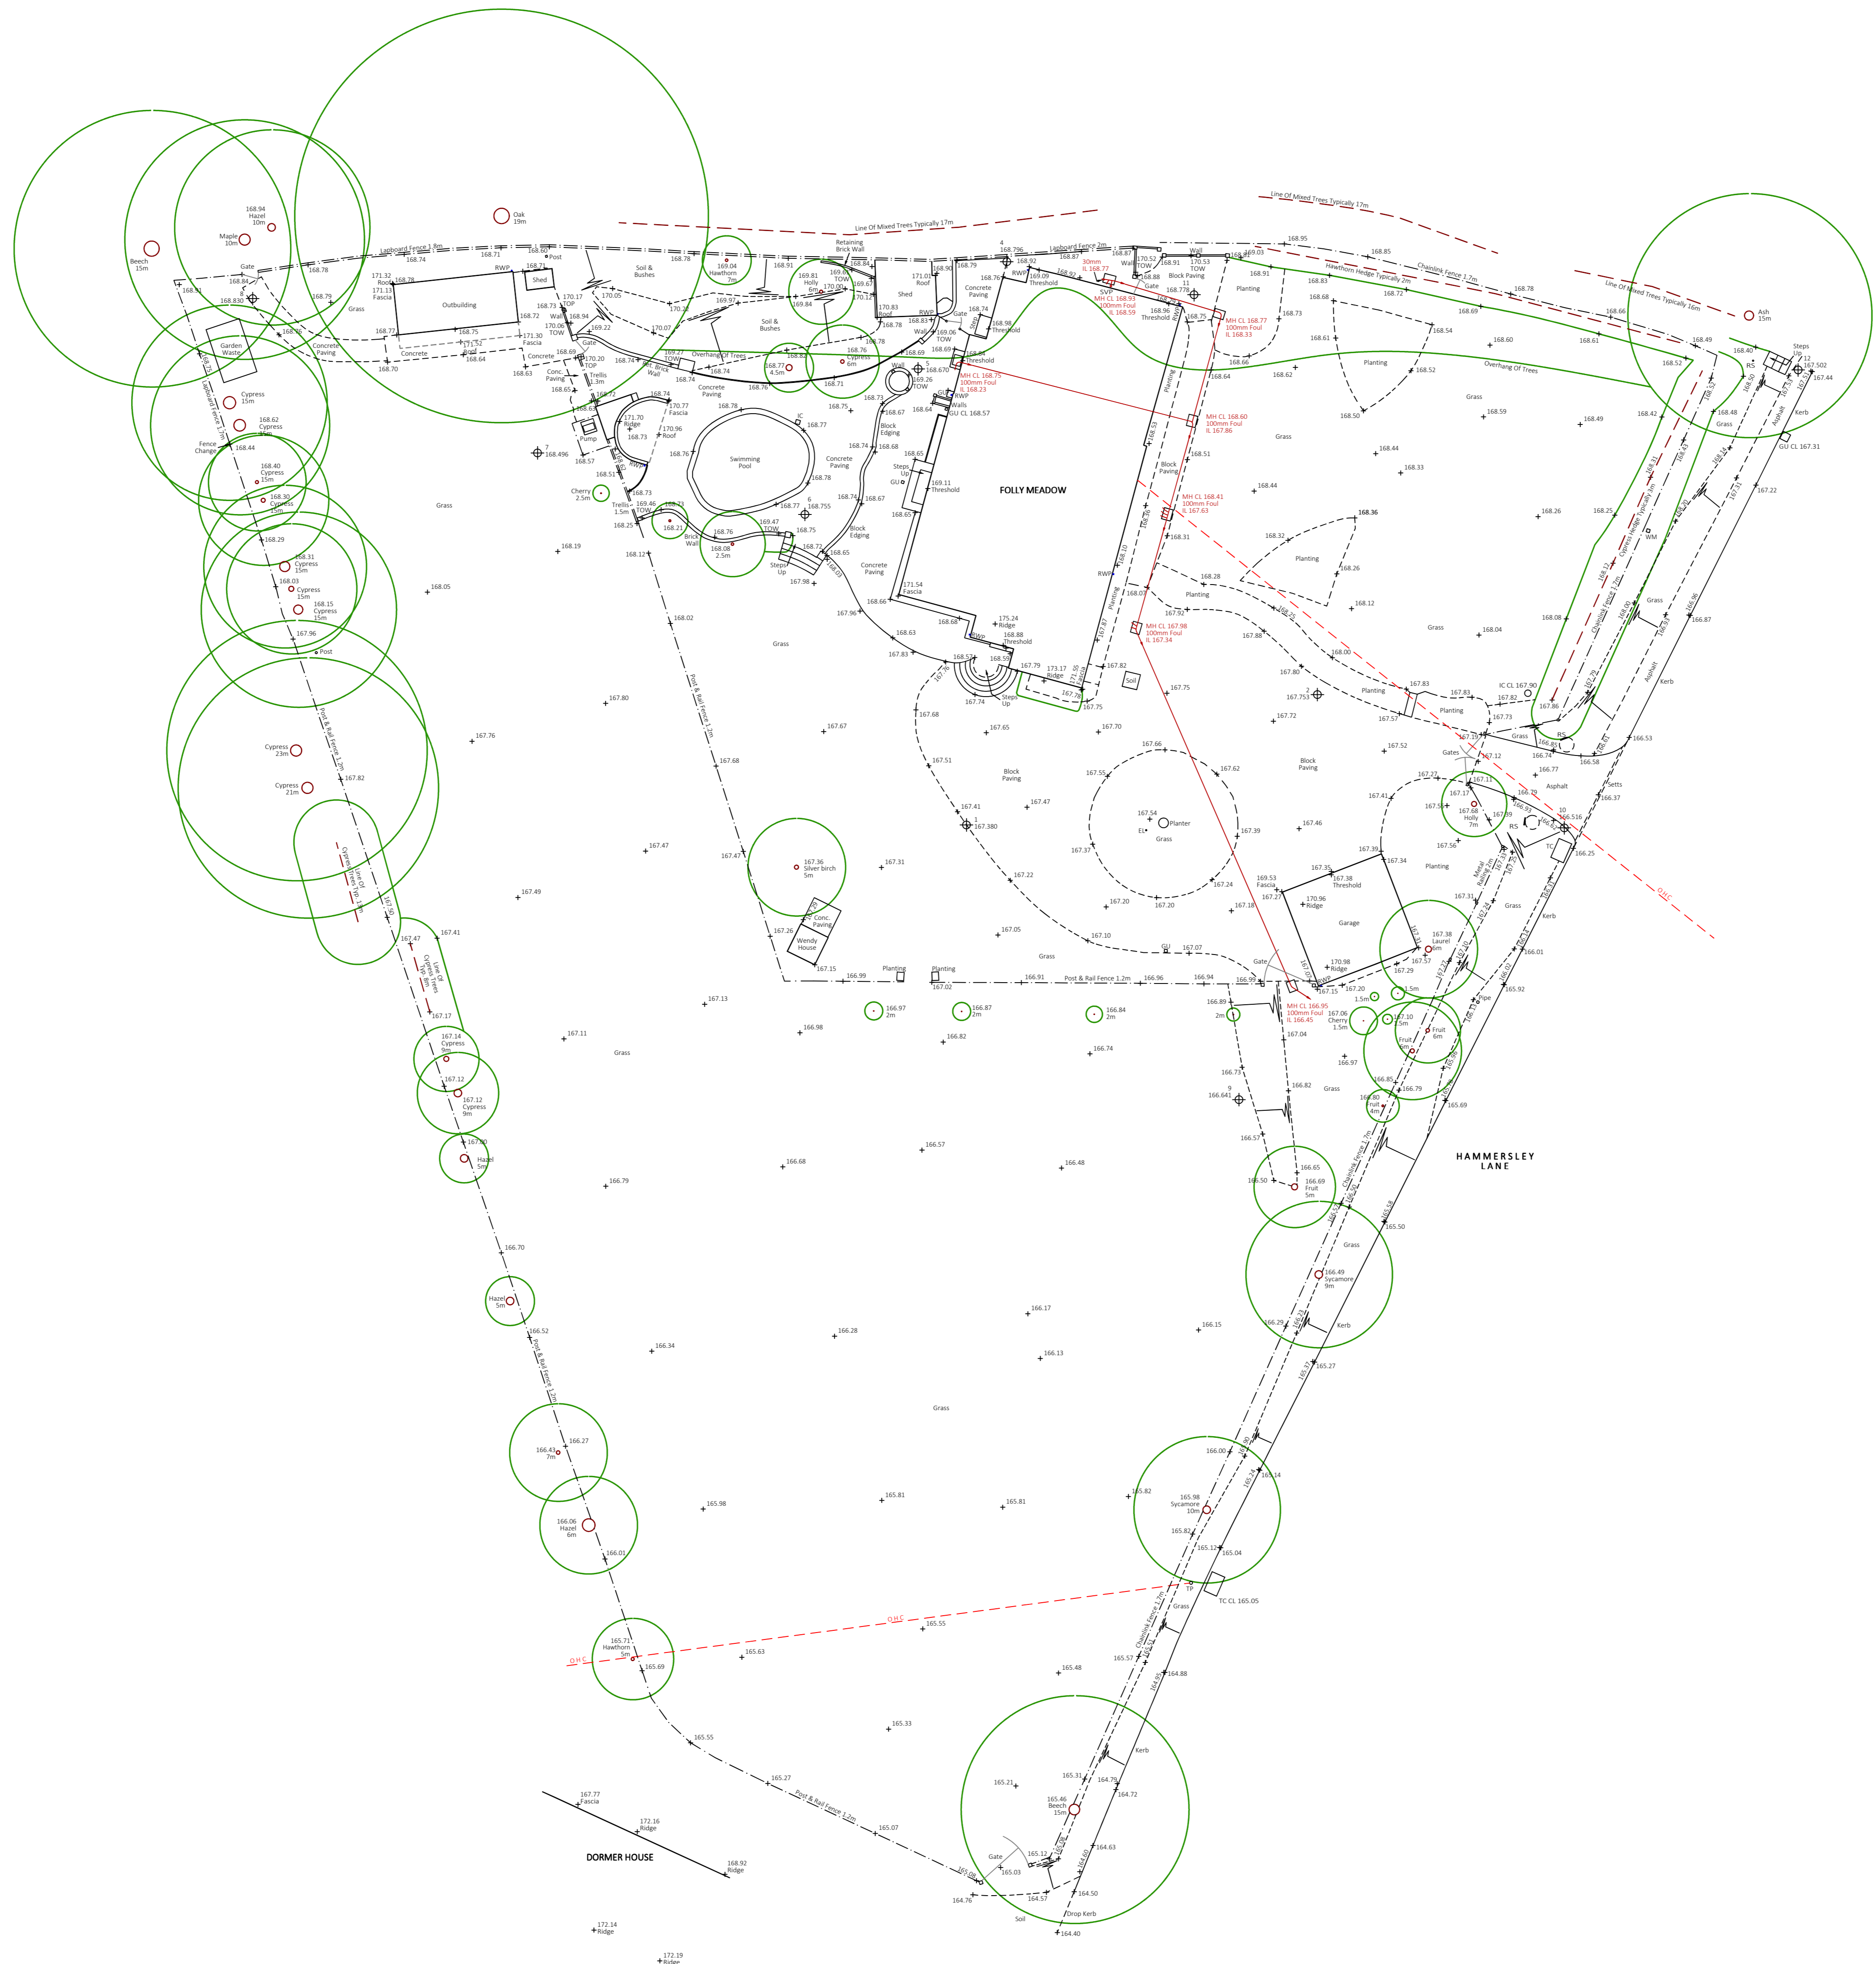

- NOTES**
- LEVELS ARE RELATED TO ORDNANCE SURVEY BY GPS OBSERVATION.
 - SURVEY ORIENTATED NORTH BY GPS OBSERVATION.
 - GIRTH, SPREADS, HEIGHTS AND SPECIES OF TREES ARE INDICATIVE ONLY.
 - SURVEY HAS BEEN CARRIED OUT TO AN ACCURACY COMMENSURATE WITH A 1:200 SCALE DRAWING.
 - DETAILS IN ADJACENT PROPERTIES ARE APPROXIMATE WHERE WE HAVE NO ACCESS.
 - LEVELS SHOWN ON KERB LINES ARE ROAD (CHANNEL) LEVELS.
 - ALL CRITICAL DIMENSIONS AND LEVELS SHOULD BE CHECKED PRIOR TO DESIGN AND/OR CONSTRUCTION.

ABBREVIATION LIST

AV	AIR VALVE
B	BOLLARD
CL	COVER LEVEL
DK	DROOP COVER
DC	DAMP PROOF COURSE
ECC	ELECTRIC CABLE CABINET
EP	ELECTRICITY POINT
EM	EMERGENCY
FA	FRESH AIR INLET
FB	FIRE BREAK
GC	GAS COCK
GL	GULLY
GUS	GULLY SURROUND
IC	INSPECTION COVER
L	LEVEL
LC	LOW WALL
MS	MANHOLE
MFC	MANHOLE COVER
NH	NORTHING
OC	OVERHEAD CABLES
RO	ROAD
RWP	RAIN WATER PIPE
SC	STOP COCK
SV	STOP VALVE
SW	SOIL AND WATER PIPE
TAM	TEMPORARY BENCH MARK
TC	TELEPHONE CABLE CABINET
TC	TELEPHONE CABLE FIT
TD	TOP OF DRIVE
TP	TOP OF PILLAR
TR	TOP OF WALL
TV	CABLE TV FIT
ULV	UNDER LAY
W	WATER LEVEL
WM	WATER METER
WO	WATER OUT

STATION CO-ORDINATES

NO.	EASTING	NORTHING	LEVEL
1	490240.438	193133.203	167.380
2	490270.812	193141.276	167.753
4	490241.906	193167.642	168.796
5	490246.462	193161.089	168.670
6	490239.563	193152.191	168.755
7	490232.217	193155.950	168.496
8	490276.805	193165.386	168.830
9	490268.096	193163.809	168.641
10	490285.984	193133.025	166.516
11	490283.849	193135.823	168.778
12	490300.280	193161.025	167.502

122.11 SURVEY STATION
 STATIONS IN HARD SURFACES ARE CROSS HEAD GALVANISED BOLTS.
 STATIONS IN SOFT GROUND ARE PEGS AT GROUND LEVEL WITH CROSS HEAD GALVANISED SCREWS.

NO.	DATE	DETAILS

REVISIONS

74 WATCHET LANE
 HOLMER GREEN
 HIGH WYCOMBE
 BUCKINGHAMSHIRE
 HP15 6UG

Tel: 01494 718453
 Fax: 01494 717576
 e-mail: admin@kndsveys.com

CLIENT

MR & MRS NELSON
 FOLLY MEADOW
 HAMMERSLEY LANE
 PENN
 BUCKINGHAMSHIRE
 HP10 8HF

JOB TITLE

FOLLY MEADOW
 HAMMERSLEY LANE
 PENN
 BUCKINGHAMSHIRE
 HP10 8HF

DRAWING TITLE

SITE SURVEY

DRAWING No. 11021 - T
DRAWN BY MF
DATE 10 SEP 2021

SURVEYED BY MF / DH
SCALE 1:200
 All Sheet