



SITE LAYOUT PLAN 1:300

NOTES  
 © This drawing to be read in accordance with the specification/Bills of Materials and related. No Dimensions to be scaled from this drawing. All scaled dimensions to be verified on site and the designer notified of any discrepancies.



**FOR PLANNING**

Project  
 50 MARPLE ROAD  
 OFFERTON  
 STOCKPORT  
 SK2 5CB

Title  
 EXISTING SITE LAYOUT PLAN


Scale	Date
RTD @ A3	MAY 2021
Drawn	Checked
SB	
Drawing Number	Revision
7029_P102	

**SMASHBOX**

 ARCHITECTURE DESIGN PLANNING  
 T: 01525 466537 E: info@smashboxarchitecture.com  
 www.smashboxarchitecture.com

This drawing to be read in accordance with the specification/Title of Quotations and related. No dimensions to be scaled from this drawing. All stated dimensions to be verified on site and the danger notified of any discrepancies.

**MARPLE ROAD**

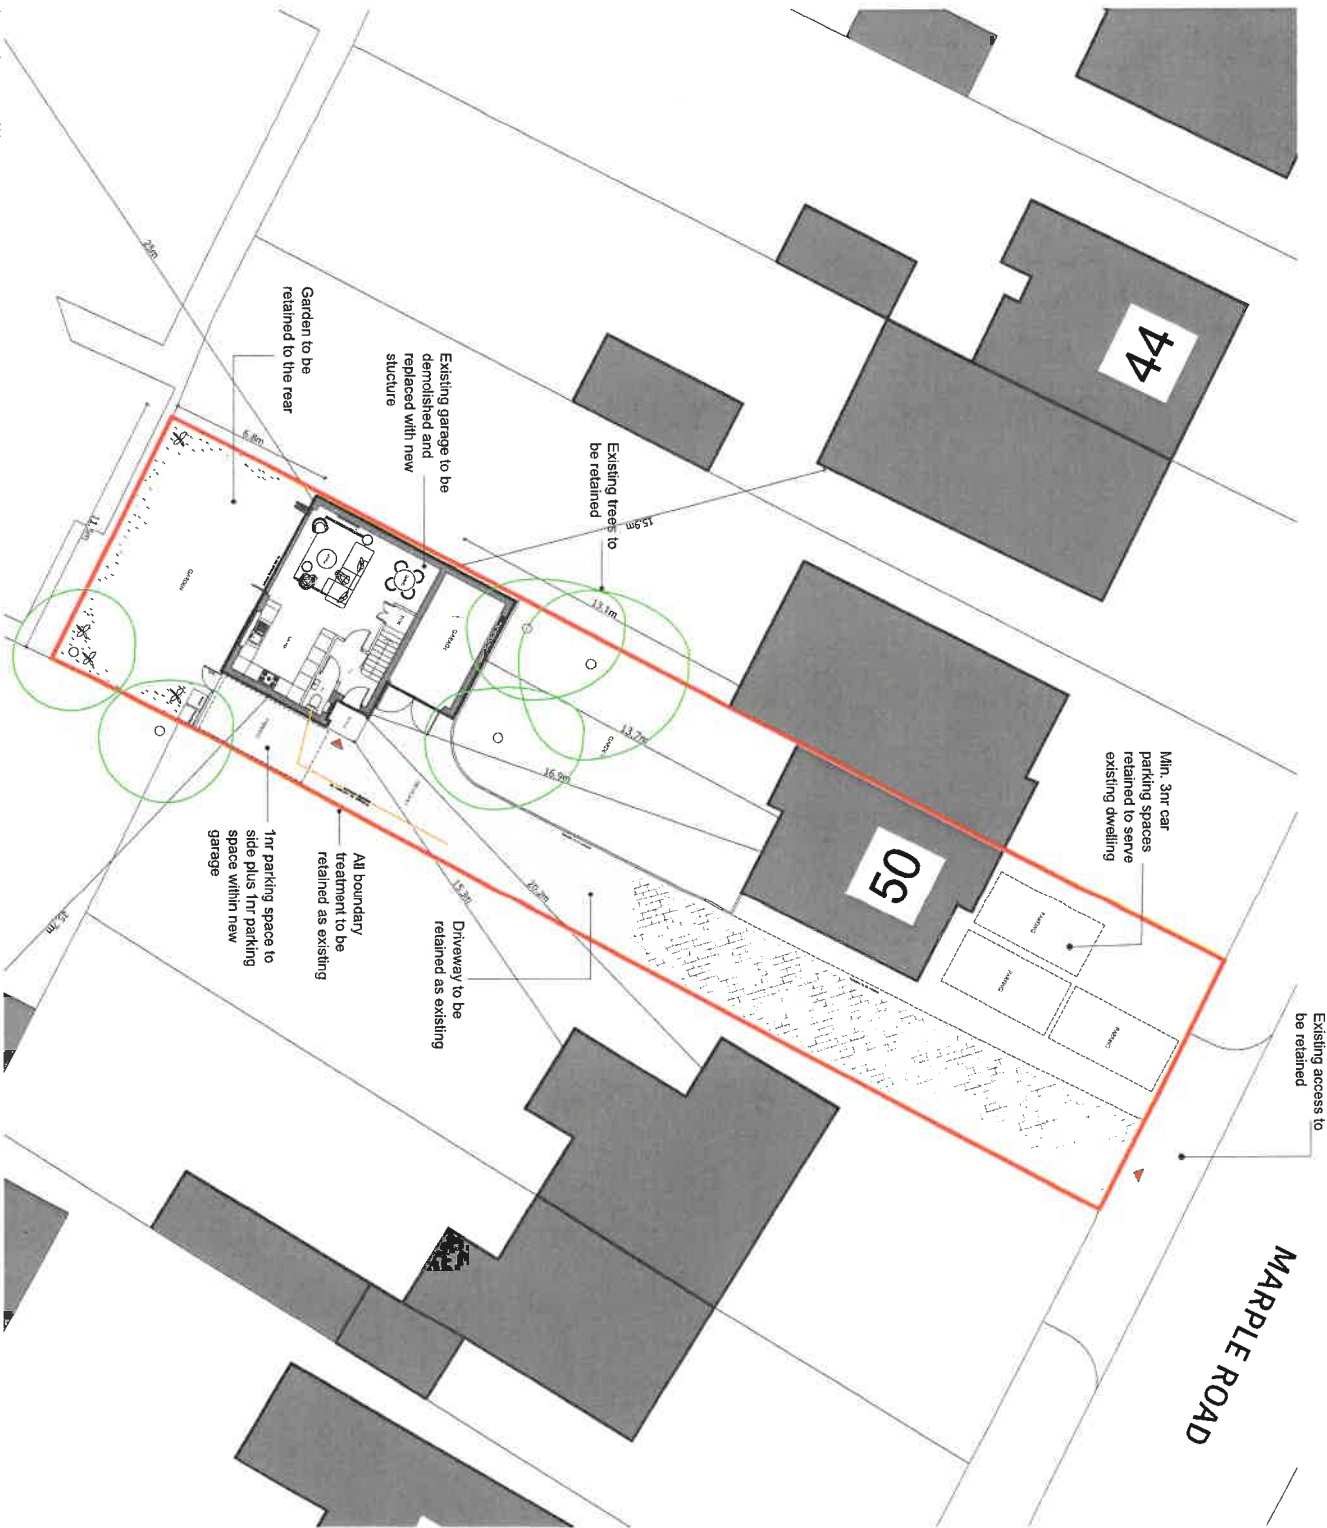

**FOR PLANNING**


**Project**  
 50 MARPLE ROAD  
 OFFERTON  
 STOCKPORT  
 SK2 5QB

**Title**  
 PROPOSED SITE LAYOUT PLAN

Scale	Date
1:200 @ A3	MAY 2021
Drawn	Checked
SB	
Drawing Number	Revision
7028_PLO3	

**SMASHBOX**  
 97 Alderley Road, Wilmslow, Cheshire, L18 9JF  
 ARCHITECTURE DESIGN PLANNING  
 T: 01524 665391 E: info@smashboxarchitecture.com  
 www.smashboxarchitecture.com

This drawing is to be read in accordance with the specification/Bills of Materials and related drawings. All dimensions to be scaled from this drawing. All stated dimensions to be verified on site and the designer notified of any discrepancies.

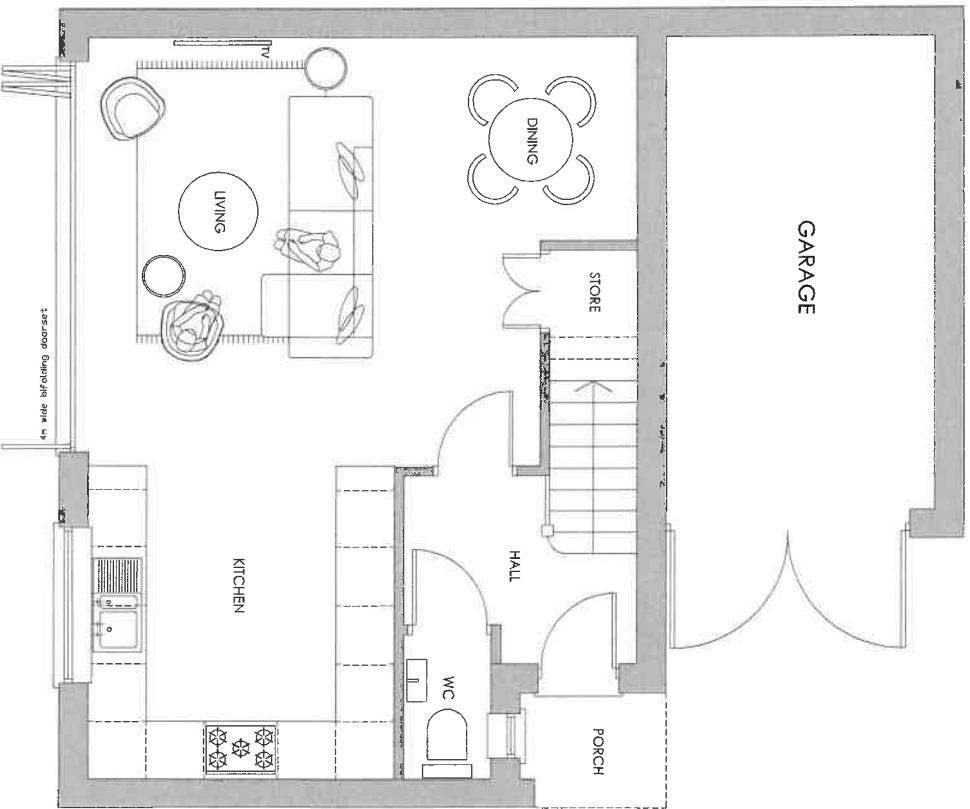

PROPOSED ground floor plan

**FOR PLANNING**

Project  
 50 MARPLE ROAD  
 OFFERTON  
 STOCKPORT  
 SK2 5QB

Title  
 PROPOSED GROUND FLOOR PLAN

Scale	1:50 @ A3	Date	MAY 2021
Drawn	SB	Checked	
Drawing Number	7029_PL04	Revision	

**SMASHBOX**


