

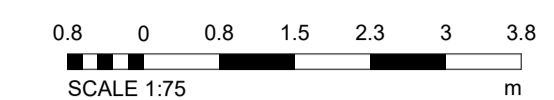


DO NOT SCALE FROM THIS DRAWING.  
(DRAWING MAY BE SCALED FOR LOCAL AUTHORITY & PLANNING PURPOSES ONLY)  
ALL DIMENSIONS TO BE CHECKED ON SITE.  
COPYRIGHT PROTECTED.

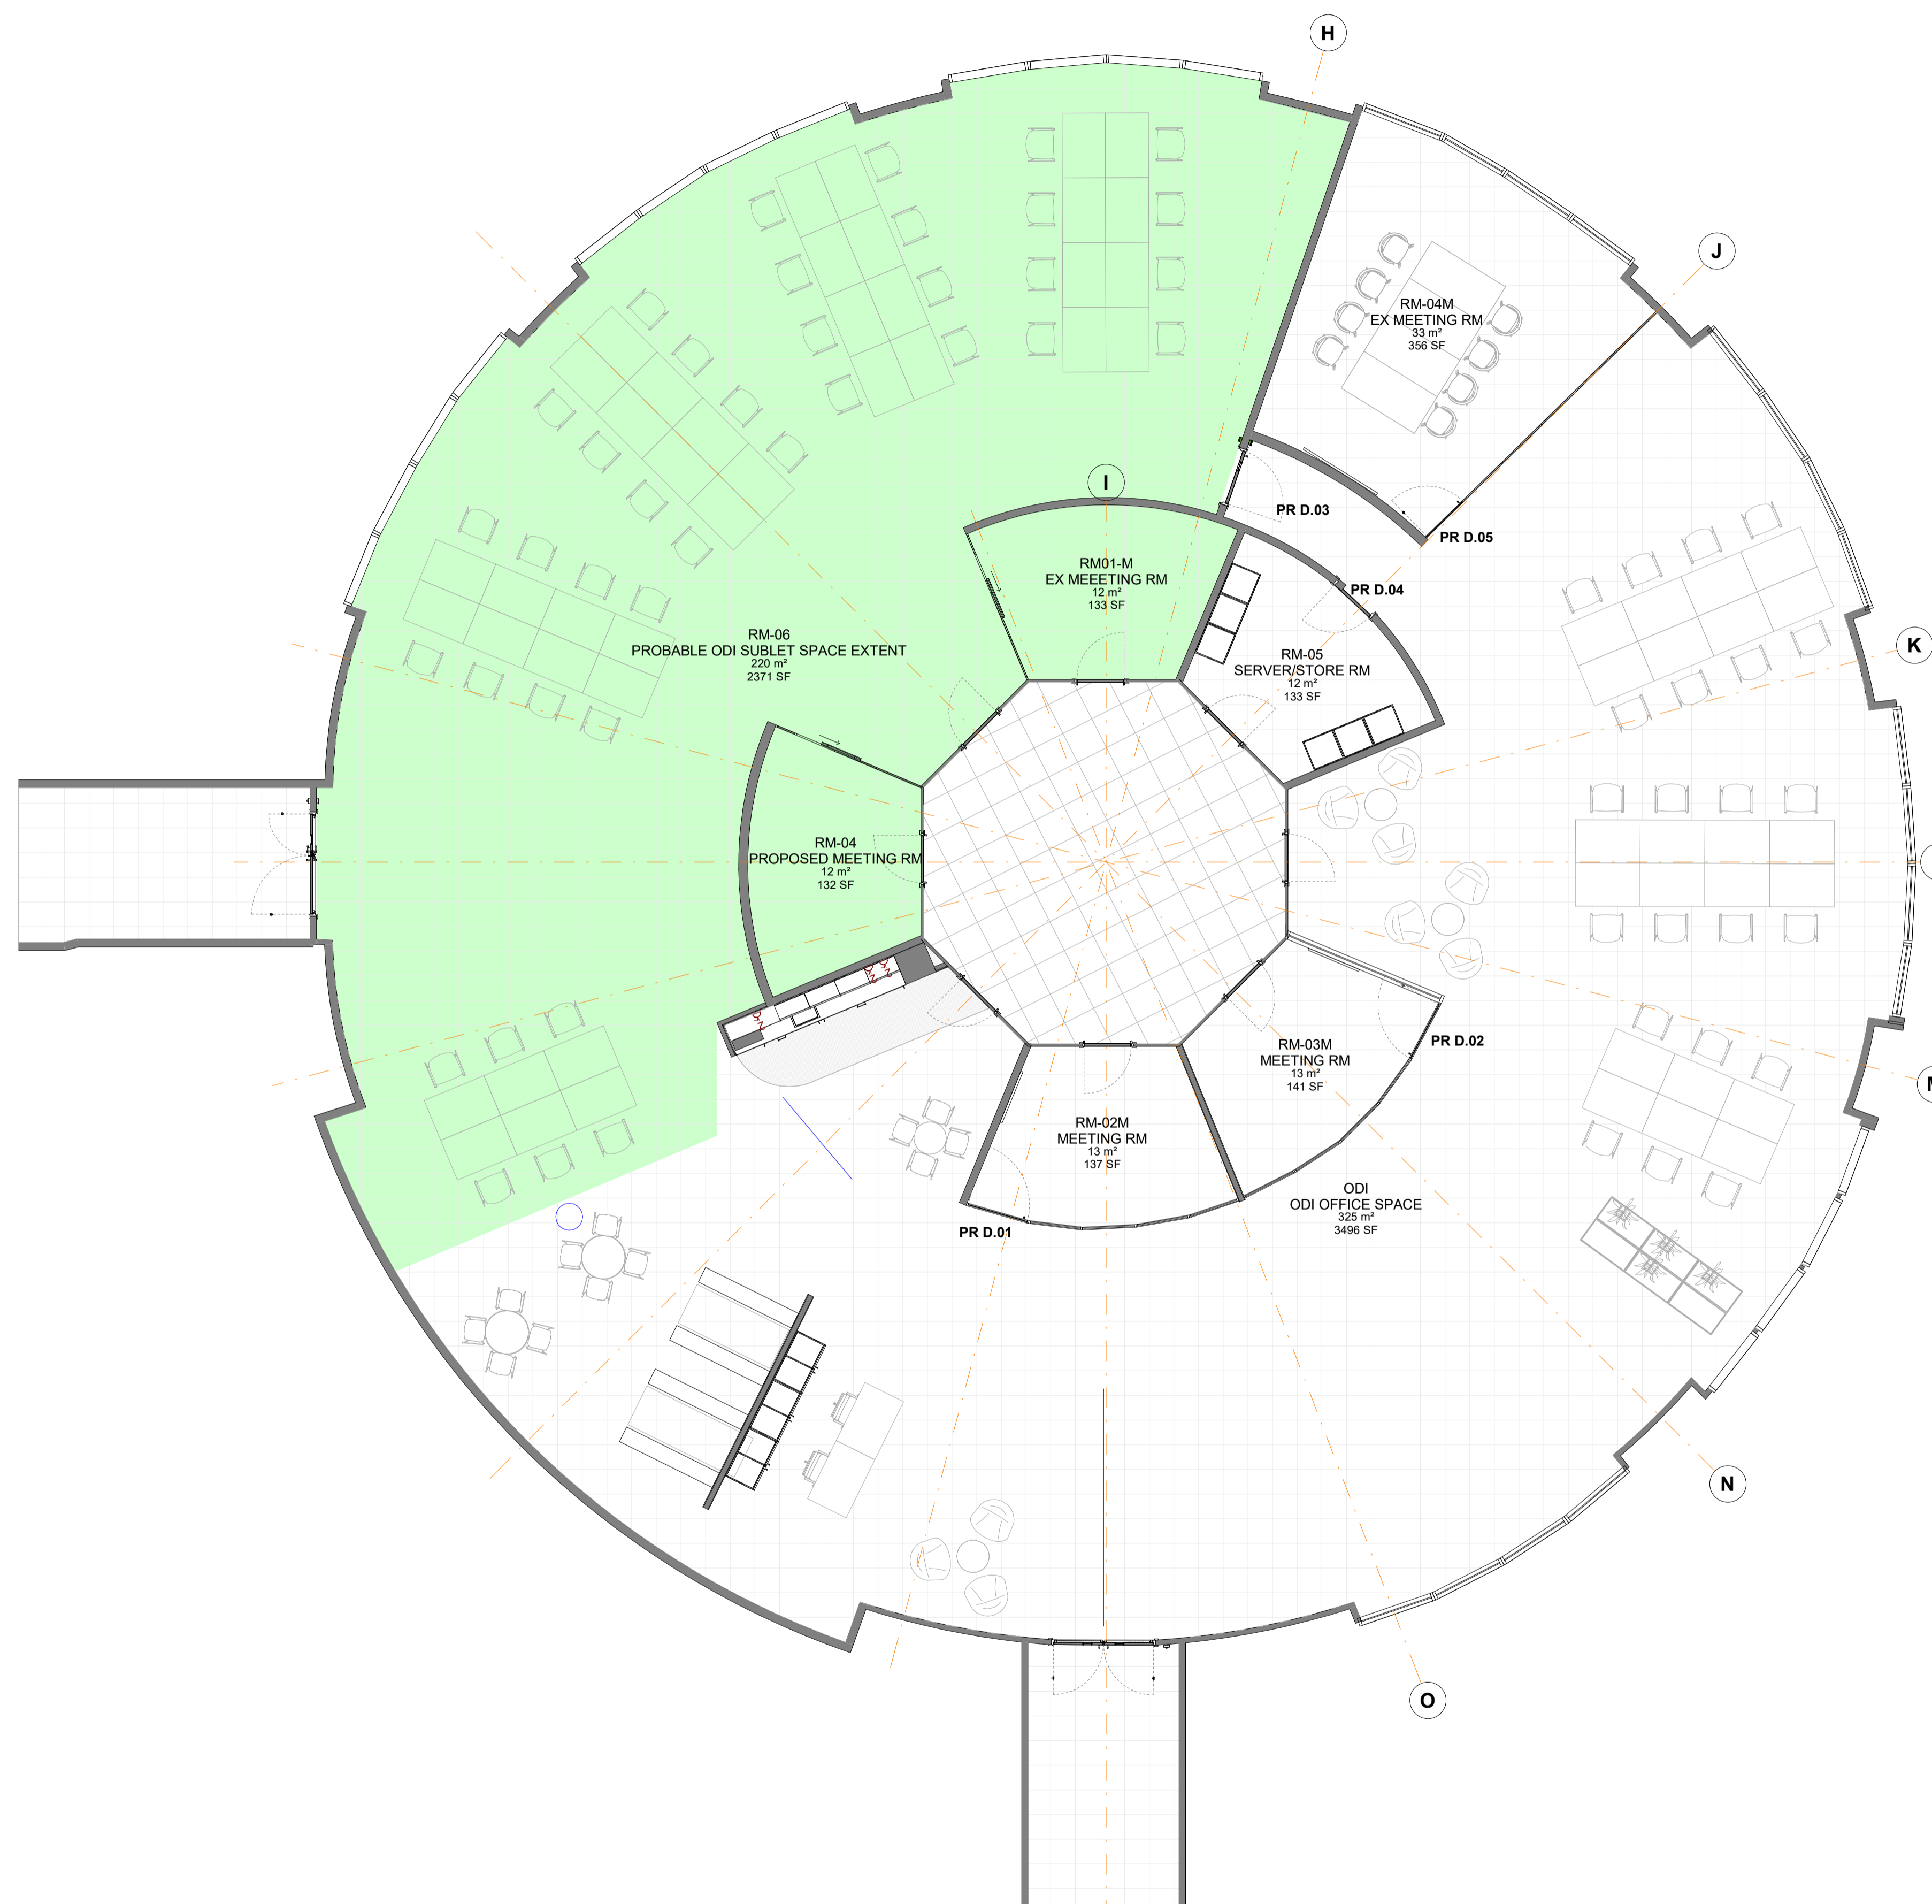

AREA SCHEDULE		
Name	Area	Comments
ODI OFFICE SPACE	325 m <sup>2</sup>	ODI
EX MEETING RM	33 m <sup>2</sup>	ODI
MEETING RM	13 m <sup>2</sup>	ODI
MEETING RM	13 m <sup>2</sup>	ODI
SERVER/STORE RM	12 m <sup>2</sup>	ODI
ODI	396 m <sup>2</sup>	

PROBABLE ODI SUBLET SPACE EXTENT	220 m <sup>2</sup>	SUBLET
PROPOSED MEETING RM	12 m <sup>2</sup>	SUBLET
EX MEETING RM	12 m <sup>2</sup>	SUBLET
SUBLET	245 m <sup>2</sup>	
Grand total	641 m <sup>2</sup>	

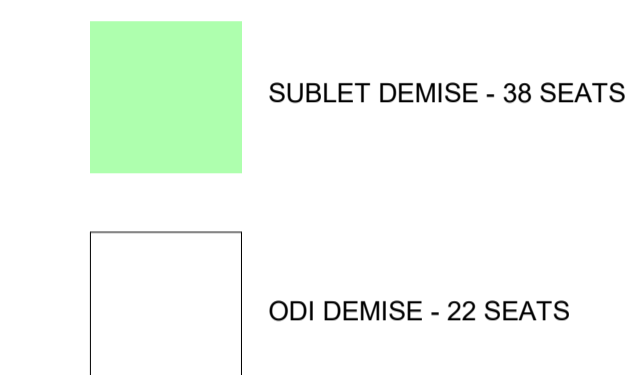

Rev	Date	Revision Description	OG/SG
4-03	26.03.24	REVISION FOLLOWING LAYOUT COMMENTS	OG/SG
4-02	04.03.24	REVISION FOLLOWING DEMISE DISCUSSION	OG/SG
4-01	27.02.24	REVISION FOLLOWING BC COMMENTS	OG/SG
1-00	23.02.24	REVISION TO SUIT FR COMMENTS	OG/SG

Client



## IDL: Architects

**LONDON**  
17 Blackfriars Lane  
St Paul's, London  
EC4V 6ER

**PRAQUE**  
The Forum, Fifth Floor,  
Wenceslas Square 19  
Prague, 110 00

+44 (0)20 7248 1234 +42 (0) 72 0279 588

Idl group  
Registered in England No. 7111665  
RIBA Accreditation No. 20014346

Project  
**Parkeray ODI**  
**PARKERAY**  
**90 YORK WAY, N1 9AG**

Drawing Title  
**LEVEL 4 PROPOSED GA - DEMISE**

Project No  
**23-2716**

Scale @A1  
**As indicated**

Drawn by  
**OG**

Checked by  
**SG**

File Identifier  
**2716-IDL-NA-04-DR-A-10003**

[Status - Revision]  
**[4-03]**

Purpose of Issue  
**INFORMATION**