


GREAT EASTERN STREET

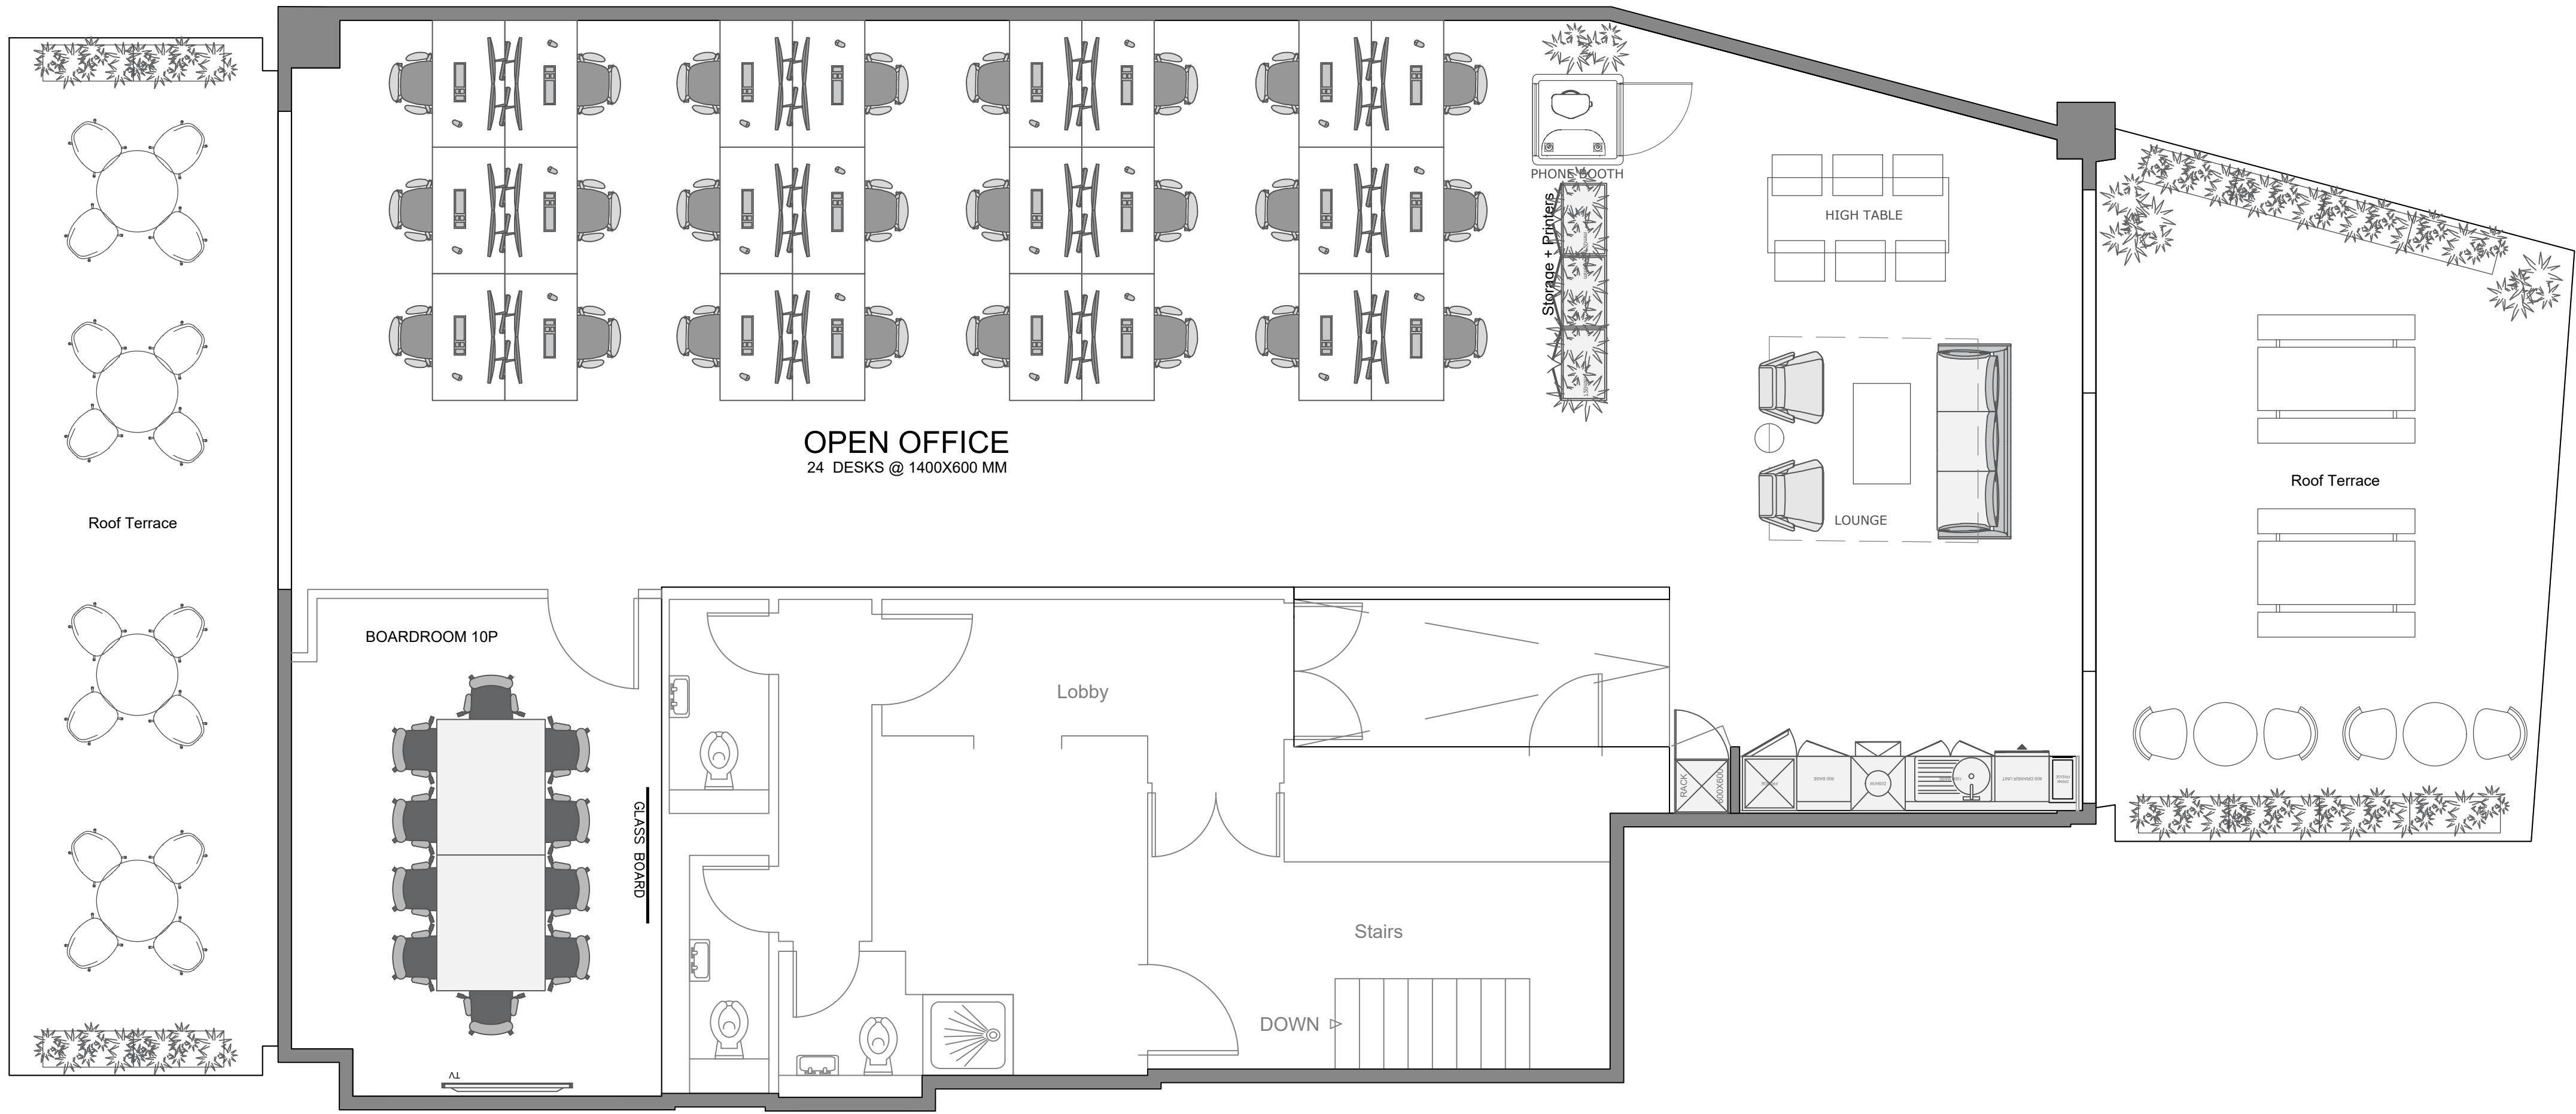

01

GENERAL ARRANGEMENT PLAN
SCALE: 1:50

SOUL
SPACES

enquiries@soulspaces.london
+44 7308122546

NOTES

SOUL SPACES DO NOT ACCEPT LIABILITY FOR ANY ERRORS AND OMISSIONS ARISING FROM THE PREPARATION OF BASE BUILD DRAWINGS WHICH ARE DERIVED FROM ORIGINAL MATERIAL PROVIDED BY OTHERS.
ALL DISCREPANCIES ARE TO BE REPORTED TO SOUL SPACES. GRID LINES ARE FOR REFERENCE PURPOSES ONLY.
ALL DIMENSIONS TO BE VERIFIED BY CONTRACTOR ON SITE PRIOR TO ANY WORKS COMMENCING.
DO NOT SCALE FROM THIS DRAWING. THIS DOCUMENT IS THE PROPERTY OF SOUL SPACES.
COPYRIGHT IS RESERVED BY THEM, AND THE DRAWING IS ISSUED ON THE CONDITION THAT IT IS NOT COPIED, REPRODUCED OR RETAINED BY, NOR DISCLOSED TO ANY UNAUTHORISED PERSON, EITHER WHOLLY OR IN PART, WITHOUT THE CONSENT IN WRITING FROM SOUL SPACES.

© SOUL SPACES

CLIENT

COMPTON

PROJECT ADDRESS

85 GREAT EASTERN STREET

STATUS

- ☐ Approval / Comment
☐ Building Control
☐ Contract
☒ Construction
☐ As-Built

REVISION DETAIL

REV	DETAIL	BY	DATE
A	FOR APPROVAL	DO	07.12
B	FOR CONSTRUCTION	DO	05.03
-	-	-	-
-	-	-	-
-	-	-	-
-	-	-	-
-	-	-	-

DRAWING TITLE

GENERAL_ARRANGEMENT_PLAN

DWG NO: SSL_2321_GE_01.004

REVISION: B

SCALE @A1: 1:50 @ A3:

DATE: 05.03.2024

DRAWN BY: DO

CHECKED BY: JG