



This drawing is protected under Copyright.

Copyright remains the property of **Interior Lab** unless otherwise assigned.

Figured dimensions only to be taken from this drawing.


DO NOT SCALE.

All dimensions to be verified on site prior to the commencement of work. Any structural information on this drawing is indicative only. No structural details to be taken from this drawing, all structural details to be referred to a structural engineer. All contractors must visit the site and be responsible for checking all setting out dimensions. Notify **Interior Lab** of any discrepancies prior to any manufacture or construction works.

ISSUED FOR INFORMATION

ON BEHALF OF INTERIOR LAB

ON BEHALF OF CLIENT

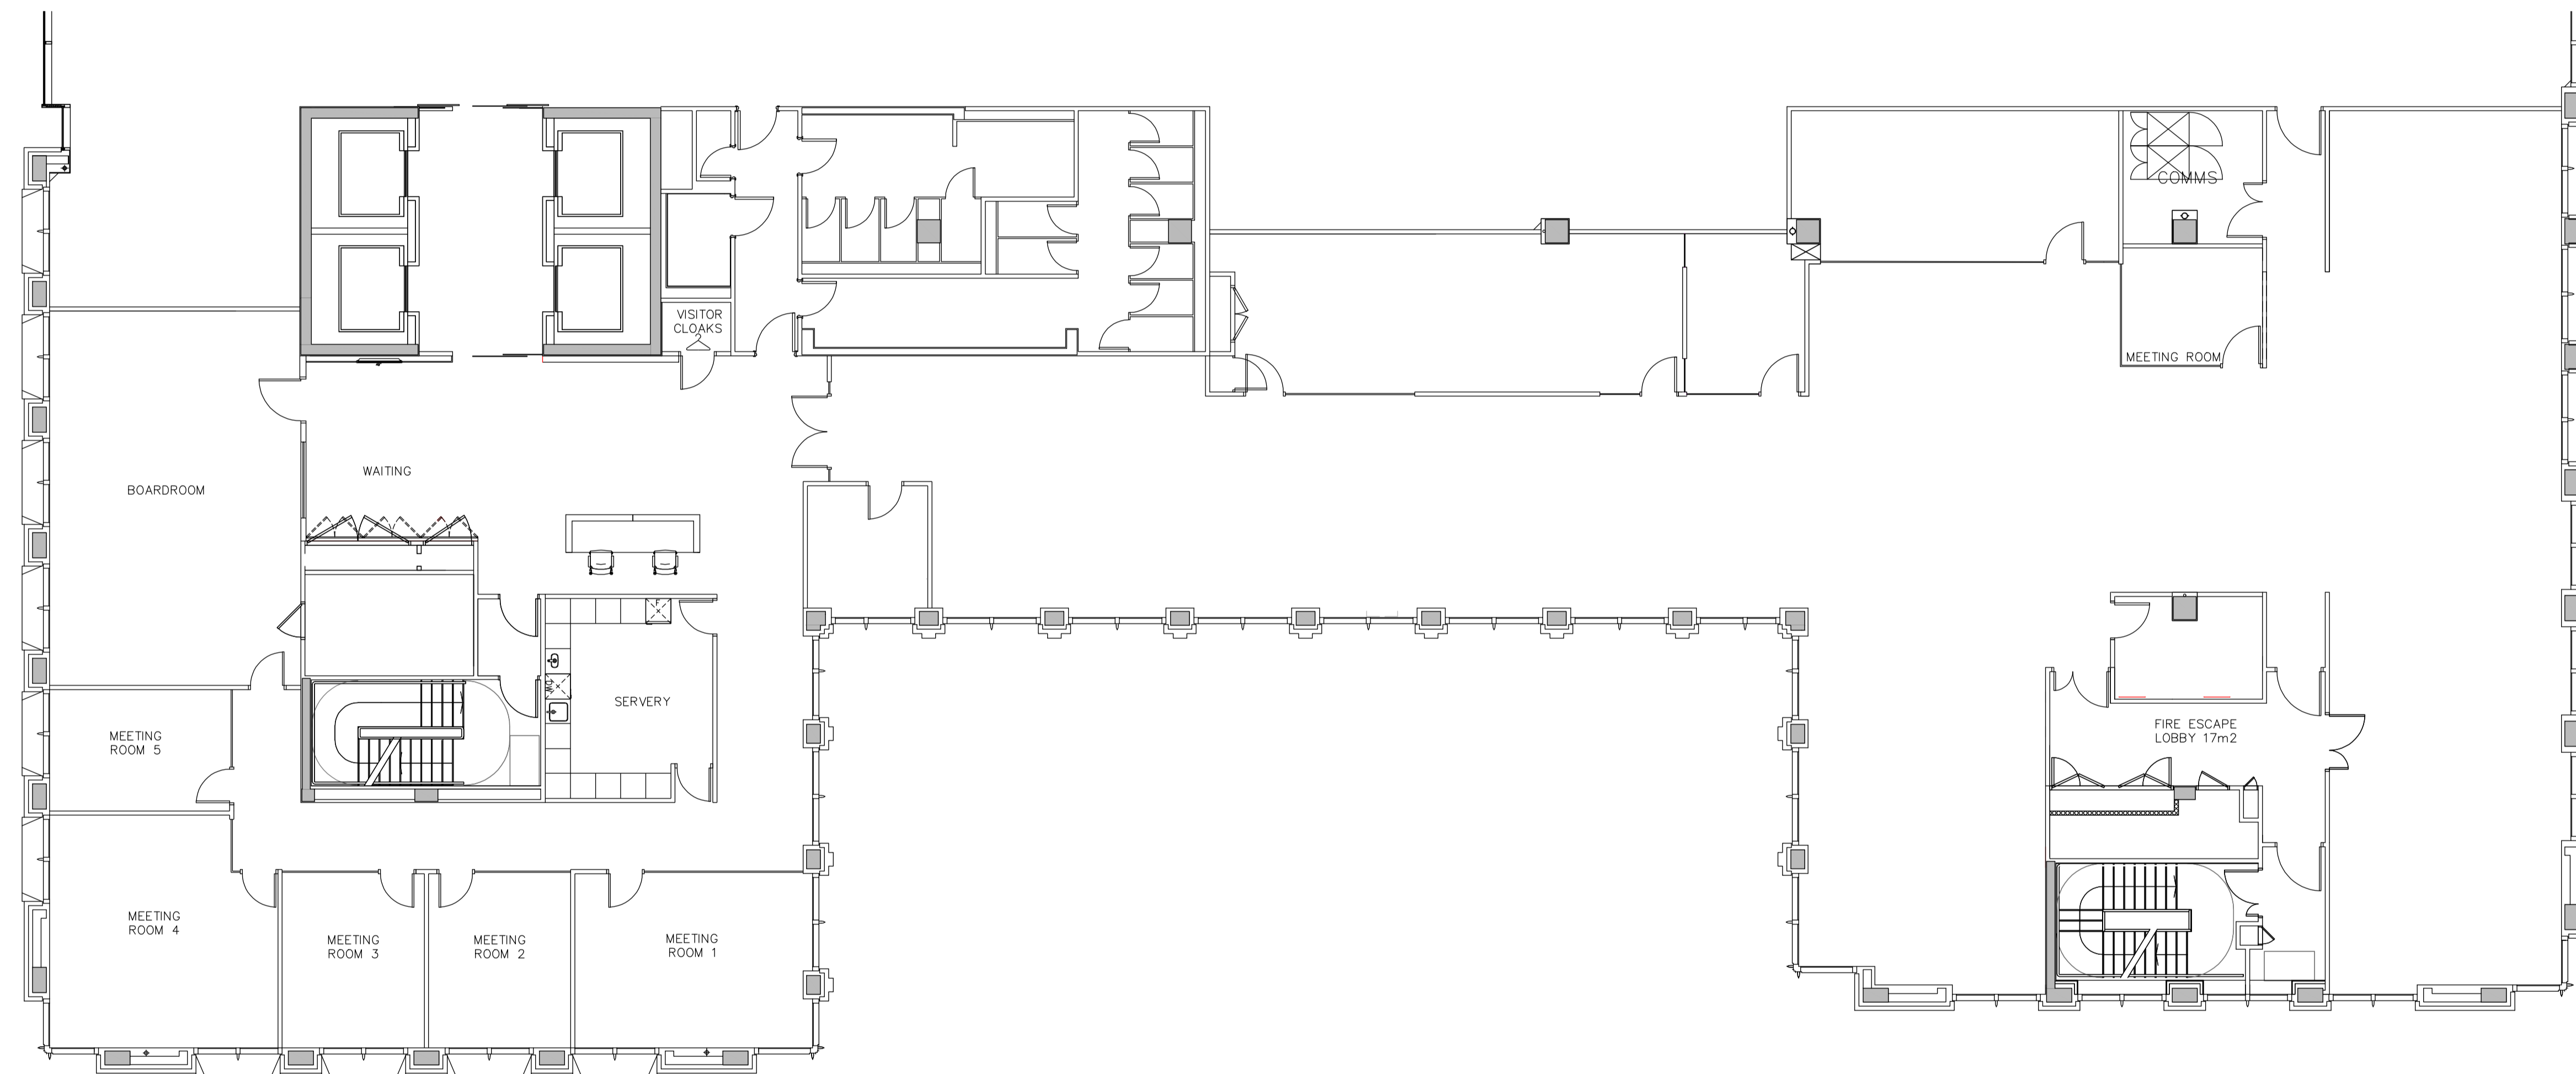

Rev	Description	By	Date
-	DRAWING CREATED	EC	10.10.19

PRE CONSTRUCTION
 Pre Construction / Approval / Construction / As Built Drawing

CLIENT:

SILVERFLEET

PROJECT ADDRESS:

1 CARTER LANE
 LONDON

DRAWING TITLE:

3RD FLOOR
PROPOSED LAYOUT

DRAWING NO.:

IL876_SILVERFLEET DESKS_01_03_GA

SCALE:

1:100 @ A1

REV:

-

DRAWN BY:

SK/EC

DATE:

10.10.2019