




GROUND: PROPOSED

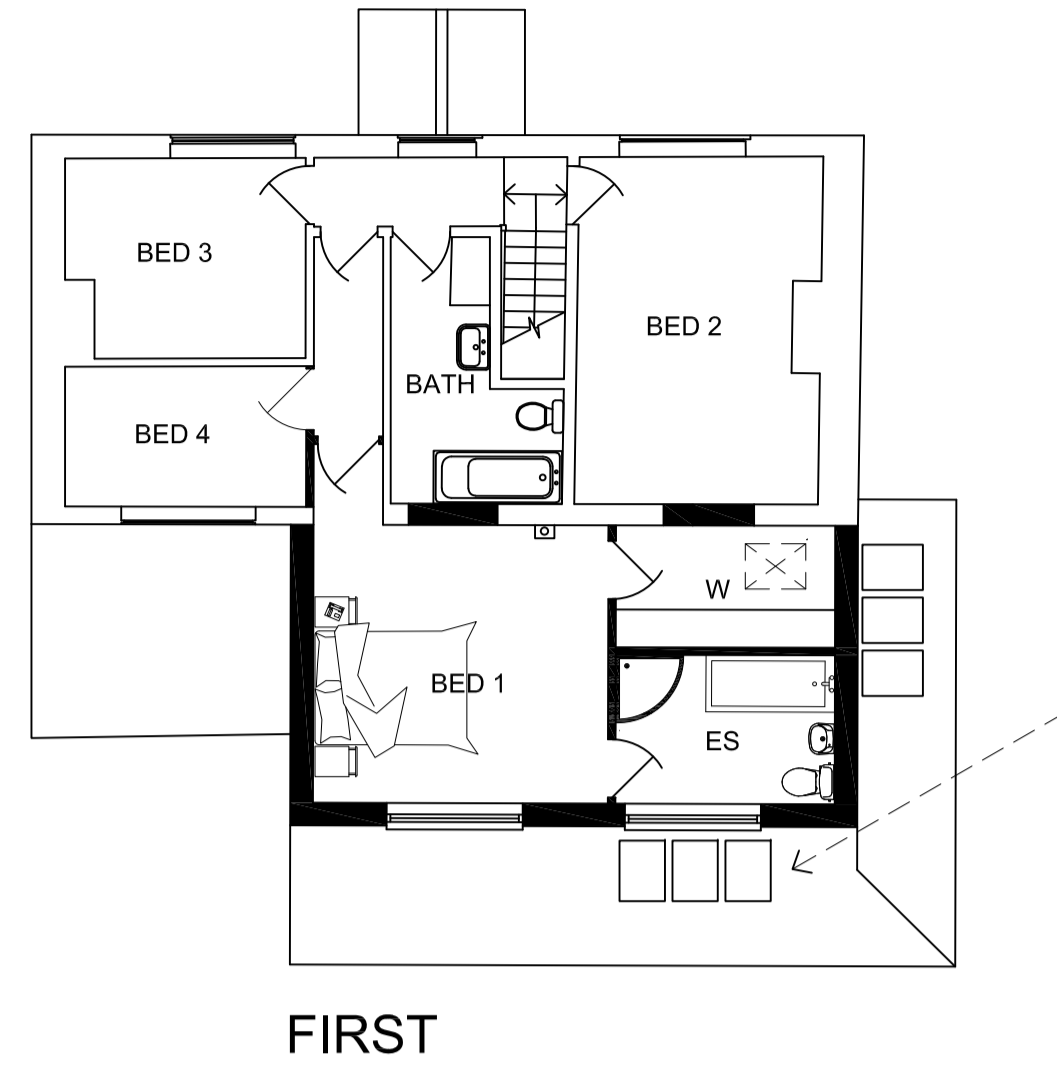


FIRST

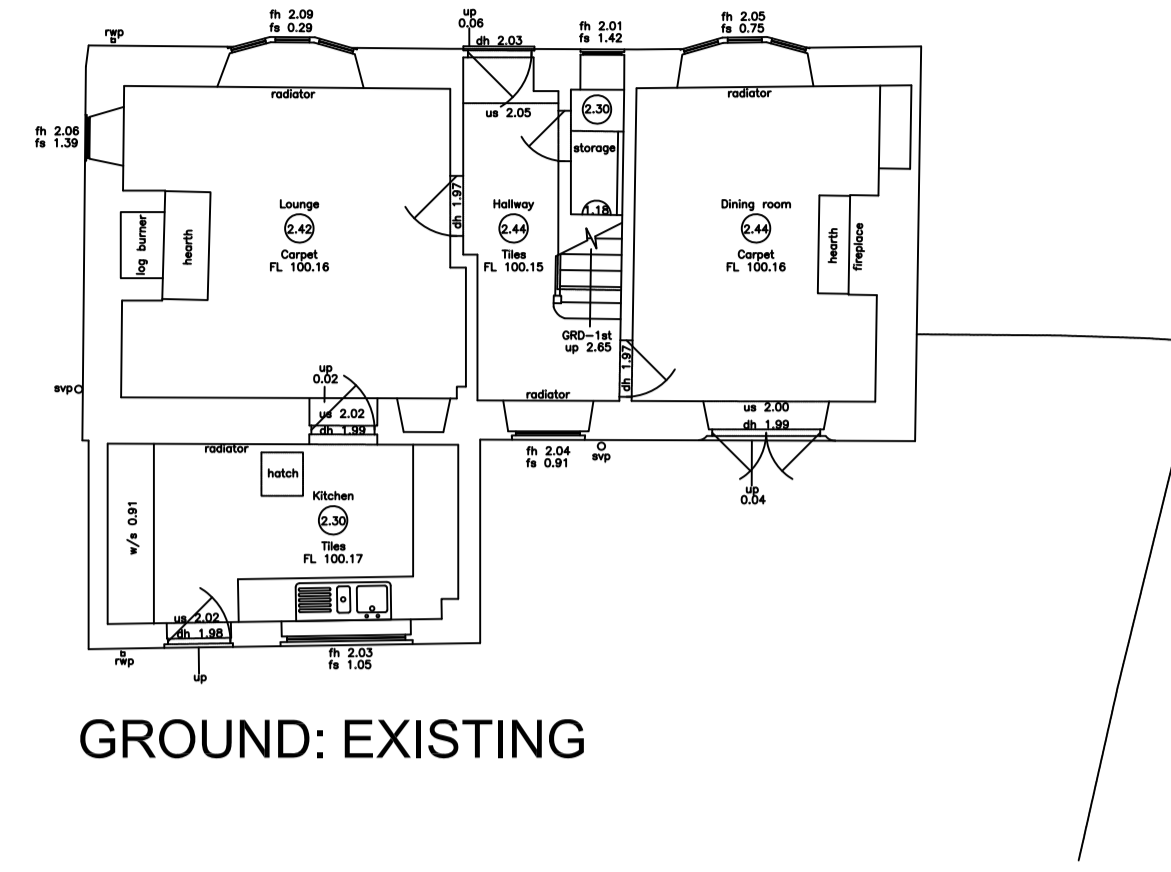


GROUND: EXISTING

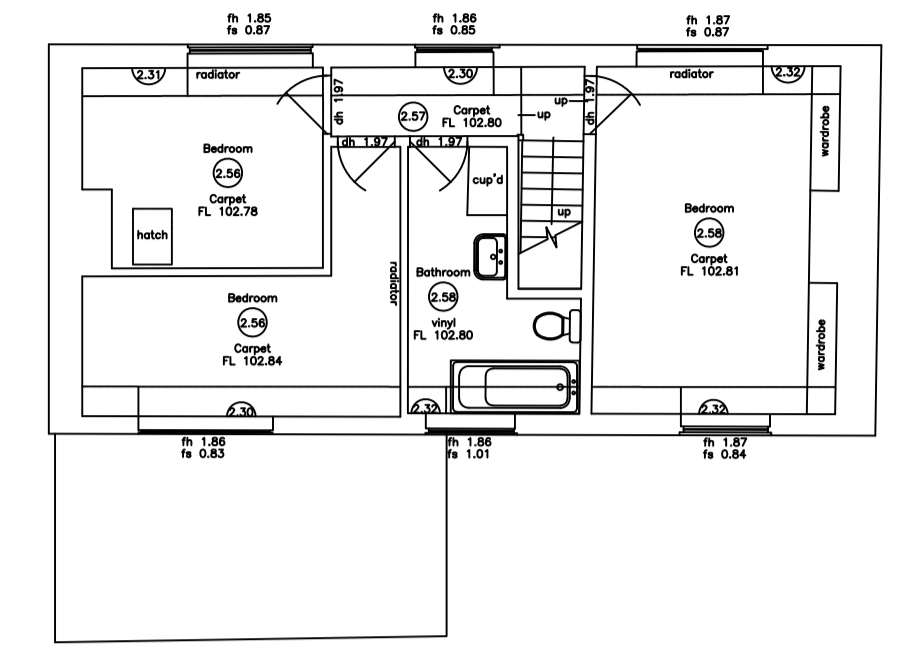


FIRST

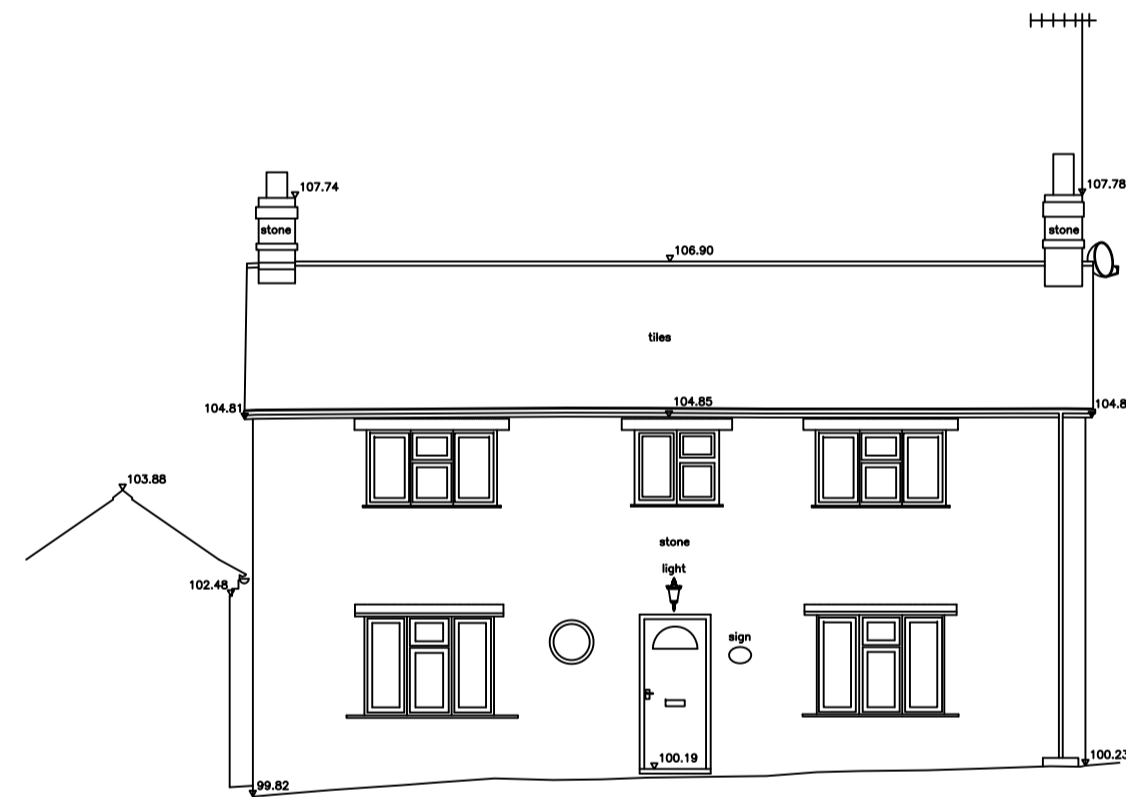


FRONT: EXISTING

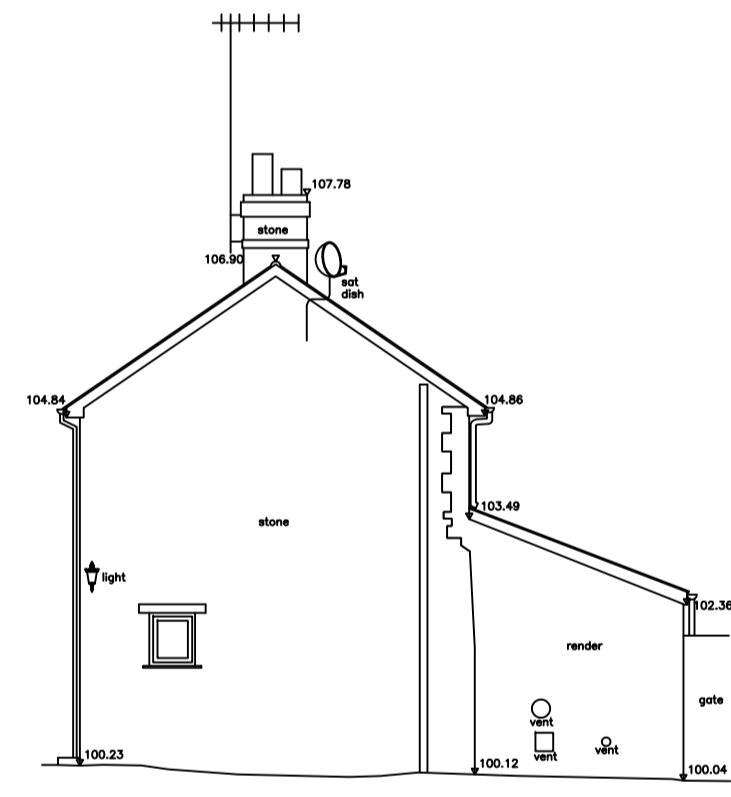

SIDE

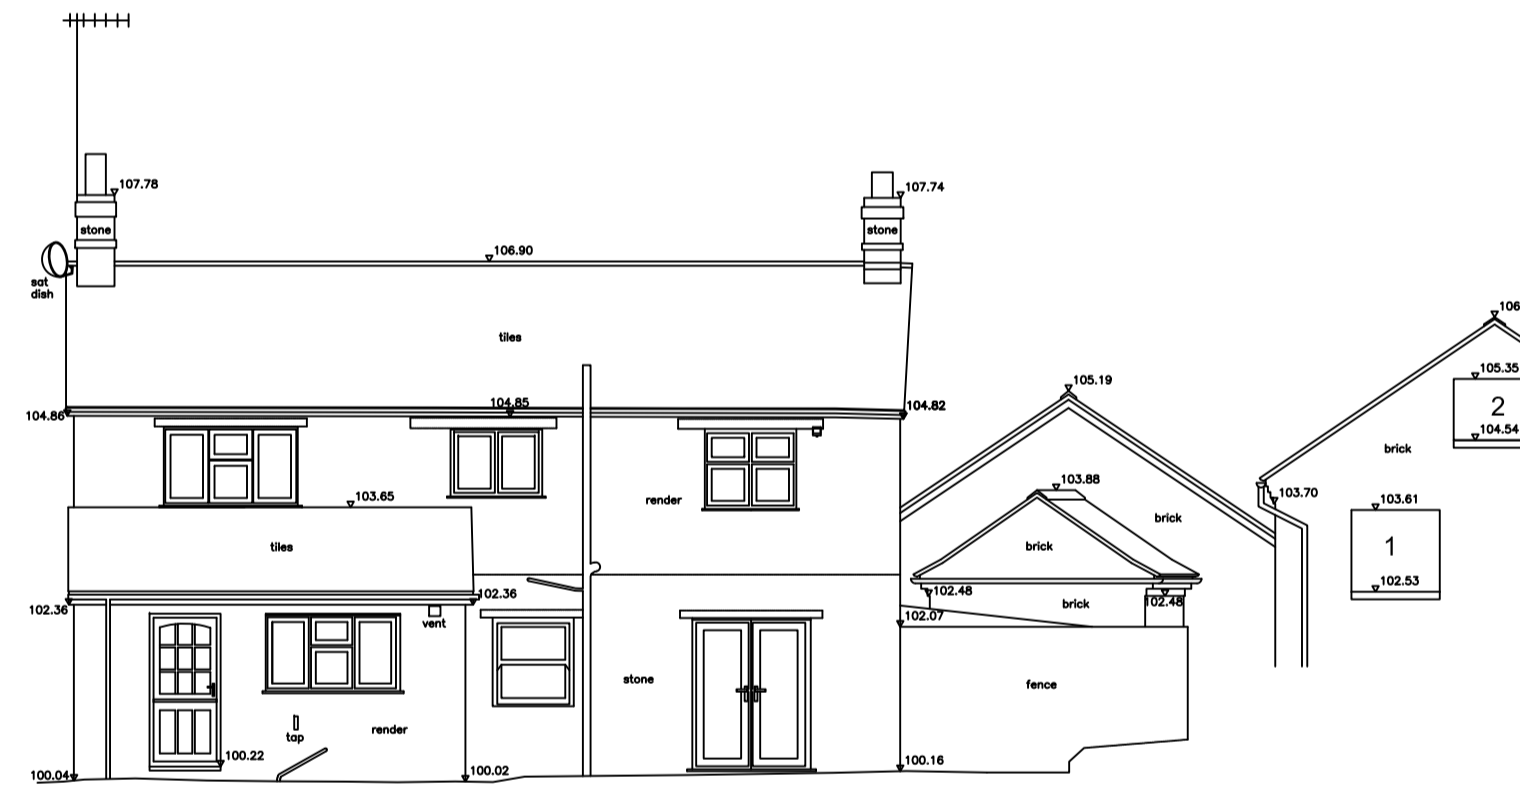

REAR

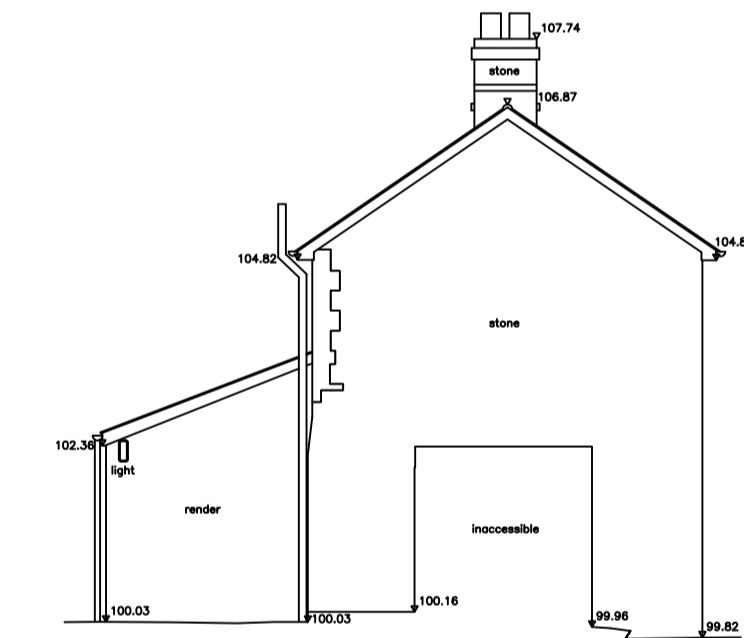

SIDE




FRONT: PROPOSED



SIDE



REAR

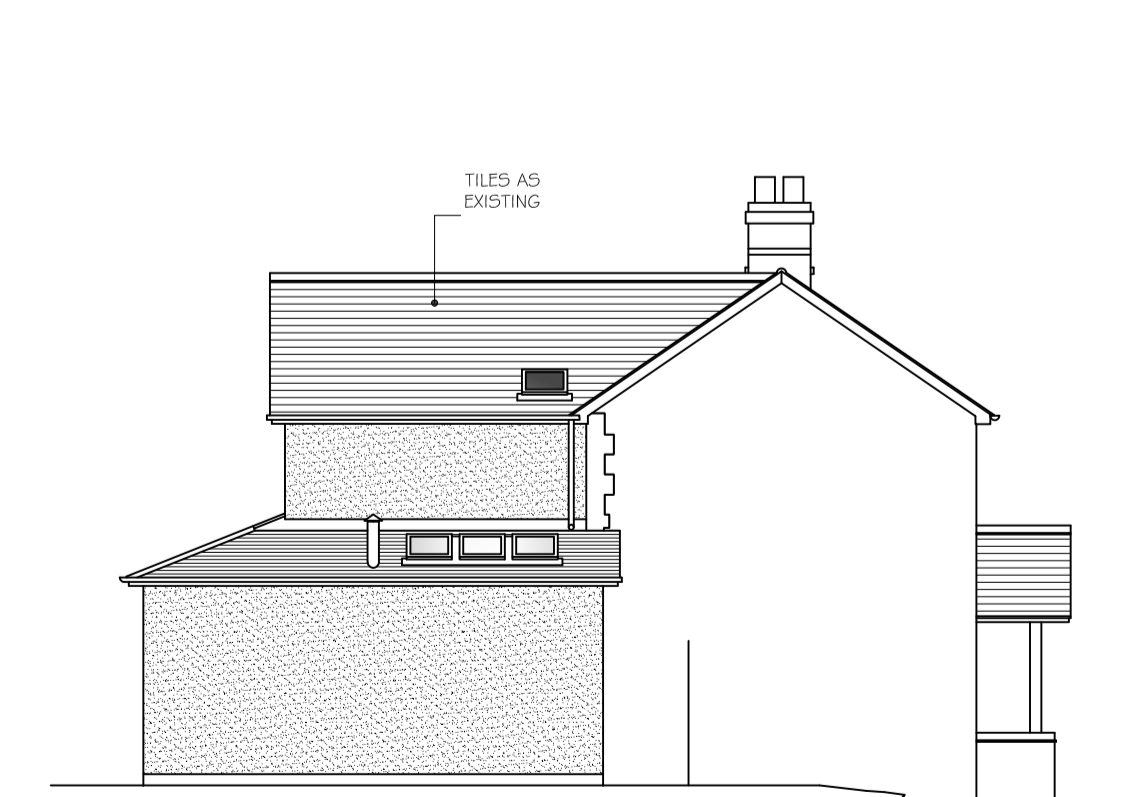

SIDE