
planning8.dwg 91e ProCott Pn

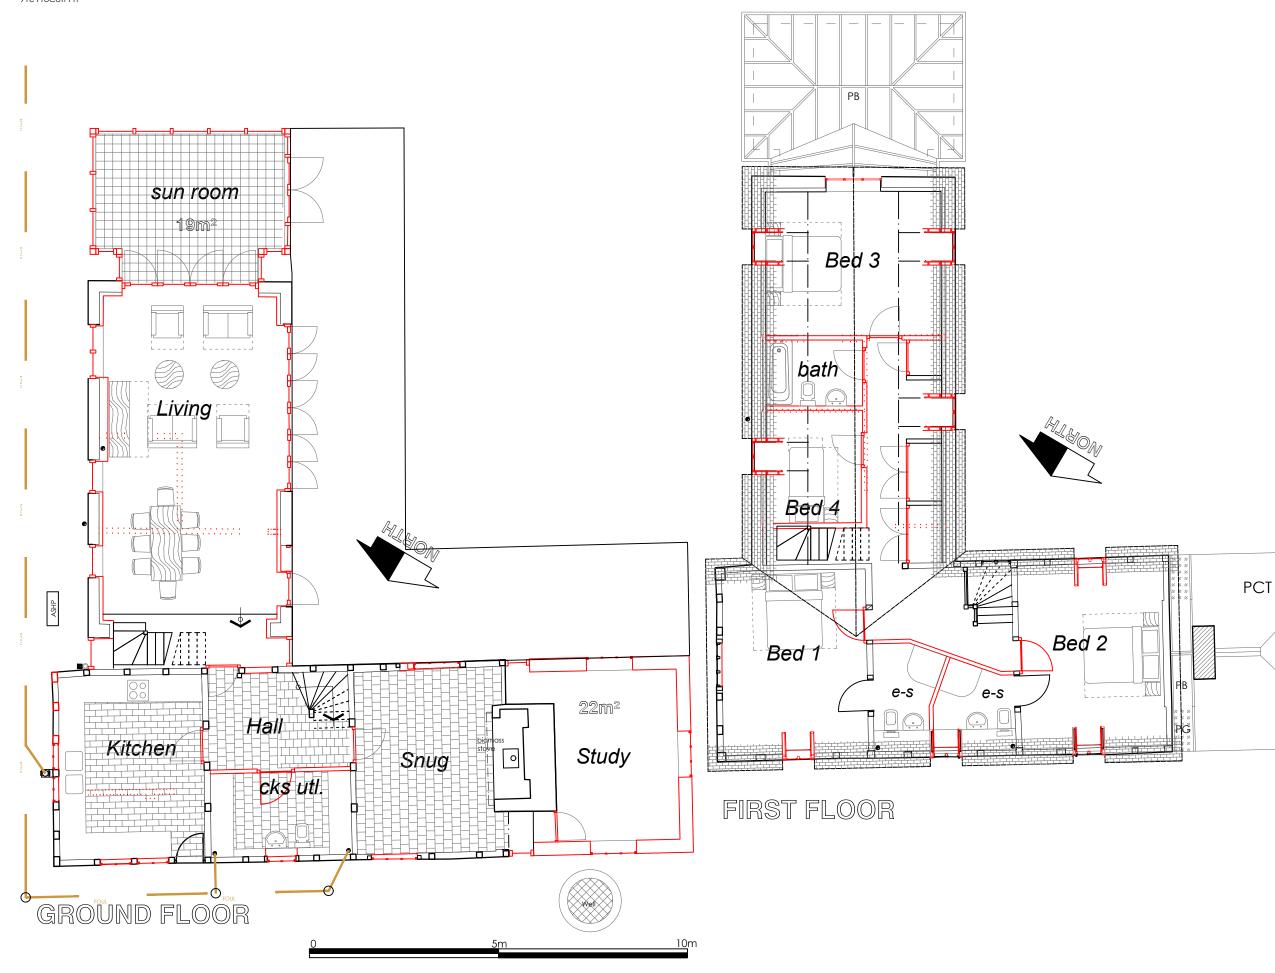

Copyright of this drawing is retained by
Masefields Marchant Brabbs Limited, not to be
reproduced or copied without written consent

Figured dimensions only to be taken from this drawing. It is the contractors responsibility to check all dimensions.

Any boundaries indicated are those apparent from site survey. They may not be the legal boundaries. These must be verified by the site owner.

Rev E:-/mb/15.04.24/ Int Lining omitted Rev D:-/mb/09.04.24/ Stairs,fenestration, bathrooms

Rev C:-/mb/09.04.24/ Flooring

Rev B:-/mb/18.11.22/pitched sun room & study 3rd window

DRAWING STAGE

F= Feasibility P= Planning stages BR= Building Regulations W= Working Drawings

AB= As built

ons P

CLIENT: Mr \$ Griffin

PROJECT:

Repairs & extensions Fosters Green Cottage

Lower Bentley

COTTAGE

Proposed PLANS

masefields architects surveyors

The Grange 37 Alcester Road Studley Warwickshire B80 7LL Tel: 01527 910190 Email: info@masefields.co.uk

IN ASSOCIATION WITH:

Alan Smith Consultancy

ARCHITECTURE : PLANNING : DESIGN

 Drawn
 Ratio 1:100@A3
 Checked

 Date
 Job No 3827
 Drg No 91
 Rev E