




SOUTH ELEVATION- scale 1:100



NORTH ELEVATION- scale 1:100

- MATERIAL SCHEDULE**
- WALLS:**
1. Brick (weinerbaerger Marziale) with feature matching brick bading
 2. Untreated larch cladding
- ROOF:**
3. Fibre cememnt smooth slate
 4. Black membrane
- WINDOWS AND DOORS:**
5. Dark grey frames
- RainwaterGoods
6. Galvanised finish

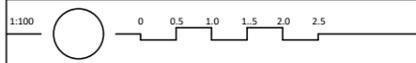

ISSUED FOR PLANNING

CLIENT Sheila Ralph
 PROJECT New Dwelling, Lodge Court
 DRWG TITLE Loft Floor Plan
 DRWG NO A17 23 35 P107 Rev A
 DRAWN NB
 SCALE 1:100 @ A3
 DATE 03.09.23
 CHK'D NB

atelier 17 ltd

Atelier 17 Ltd, 28 Southleigh, Bradford On Avon, BA15 2EQ
 Email: mail@atelier17.co.uk Website: www.atelier17.co.uk Telephone: (01225) 862900 Fax: (01225) 862900

This drawing is copyright. Only figured dimensions to be used.
 Contractors to check all dimensions before proceeding
 All Survey Work undertaken for Planning and Listed Building Purposes Only.

Proposed Drawings - Land Opposite Trowbridge Lodge, Lodge Court




EAST ELEVATION- scale 1:100



WEST ELEVATION- scale 1:100

- MATERIAL SCHEDULE
- WALLS:**
1. Brick (weinerbaerger Marziale) with feature matching brick bading
 2. Untreated larch cladding
- ROOF:**
3. Fibre cememnt smooth slate
 4. Black membrane
- WINDOWS AND DOORS:**
5. Dark grey frames
- RainwaterGoods
6. Galvanised finish

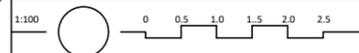


ISSUED FOR PLANNING

CLIENT Sheila Ralph
 PROJECT New Dwelling, Lodge Court
 DRWG TITLE Elevations Sheet 02
 DRWG NO A17 23 35 P108 Rev B
 DRAWN NB
 SCALE 1:100 @ A3
 DATE 03.09.23
 CHK'D NB

atelier 17 ltd

Atelier 17 Ltd, 28 Southleigh, Bradford On Avon, BA15 2EQ
 Email: mail@atelier17.co.uk Website: www.atelier17.co.uk Telephone: (01225) 862900 Fax: (01225) 862900


This drawing is copyright. Only figured dimensions to be used.
 Contractors to check all dimensions before proceeding
 All Survey Work undertaken for Planning and Listed Building Purposes Only.

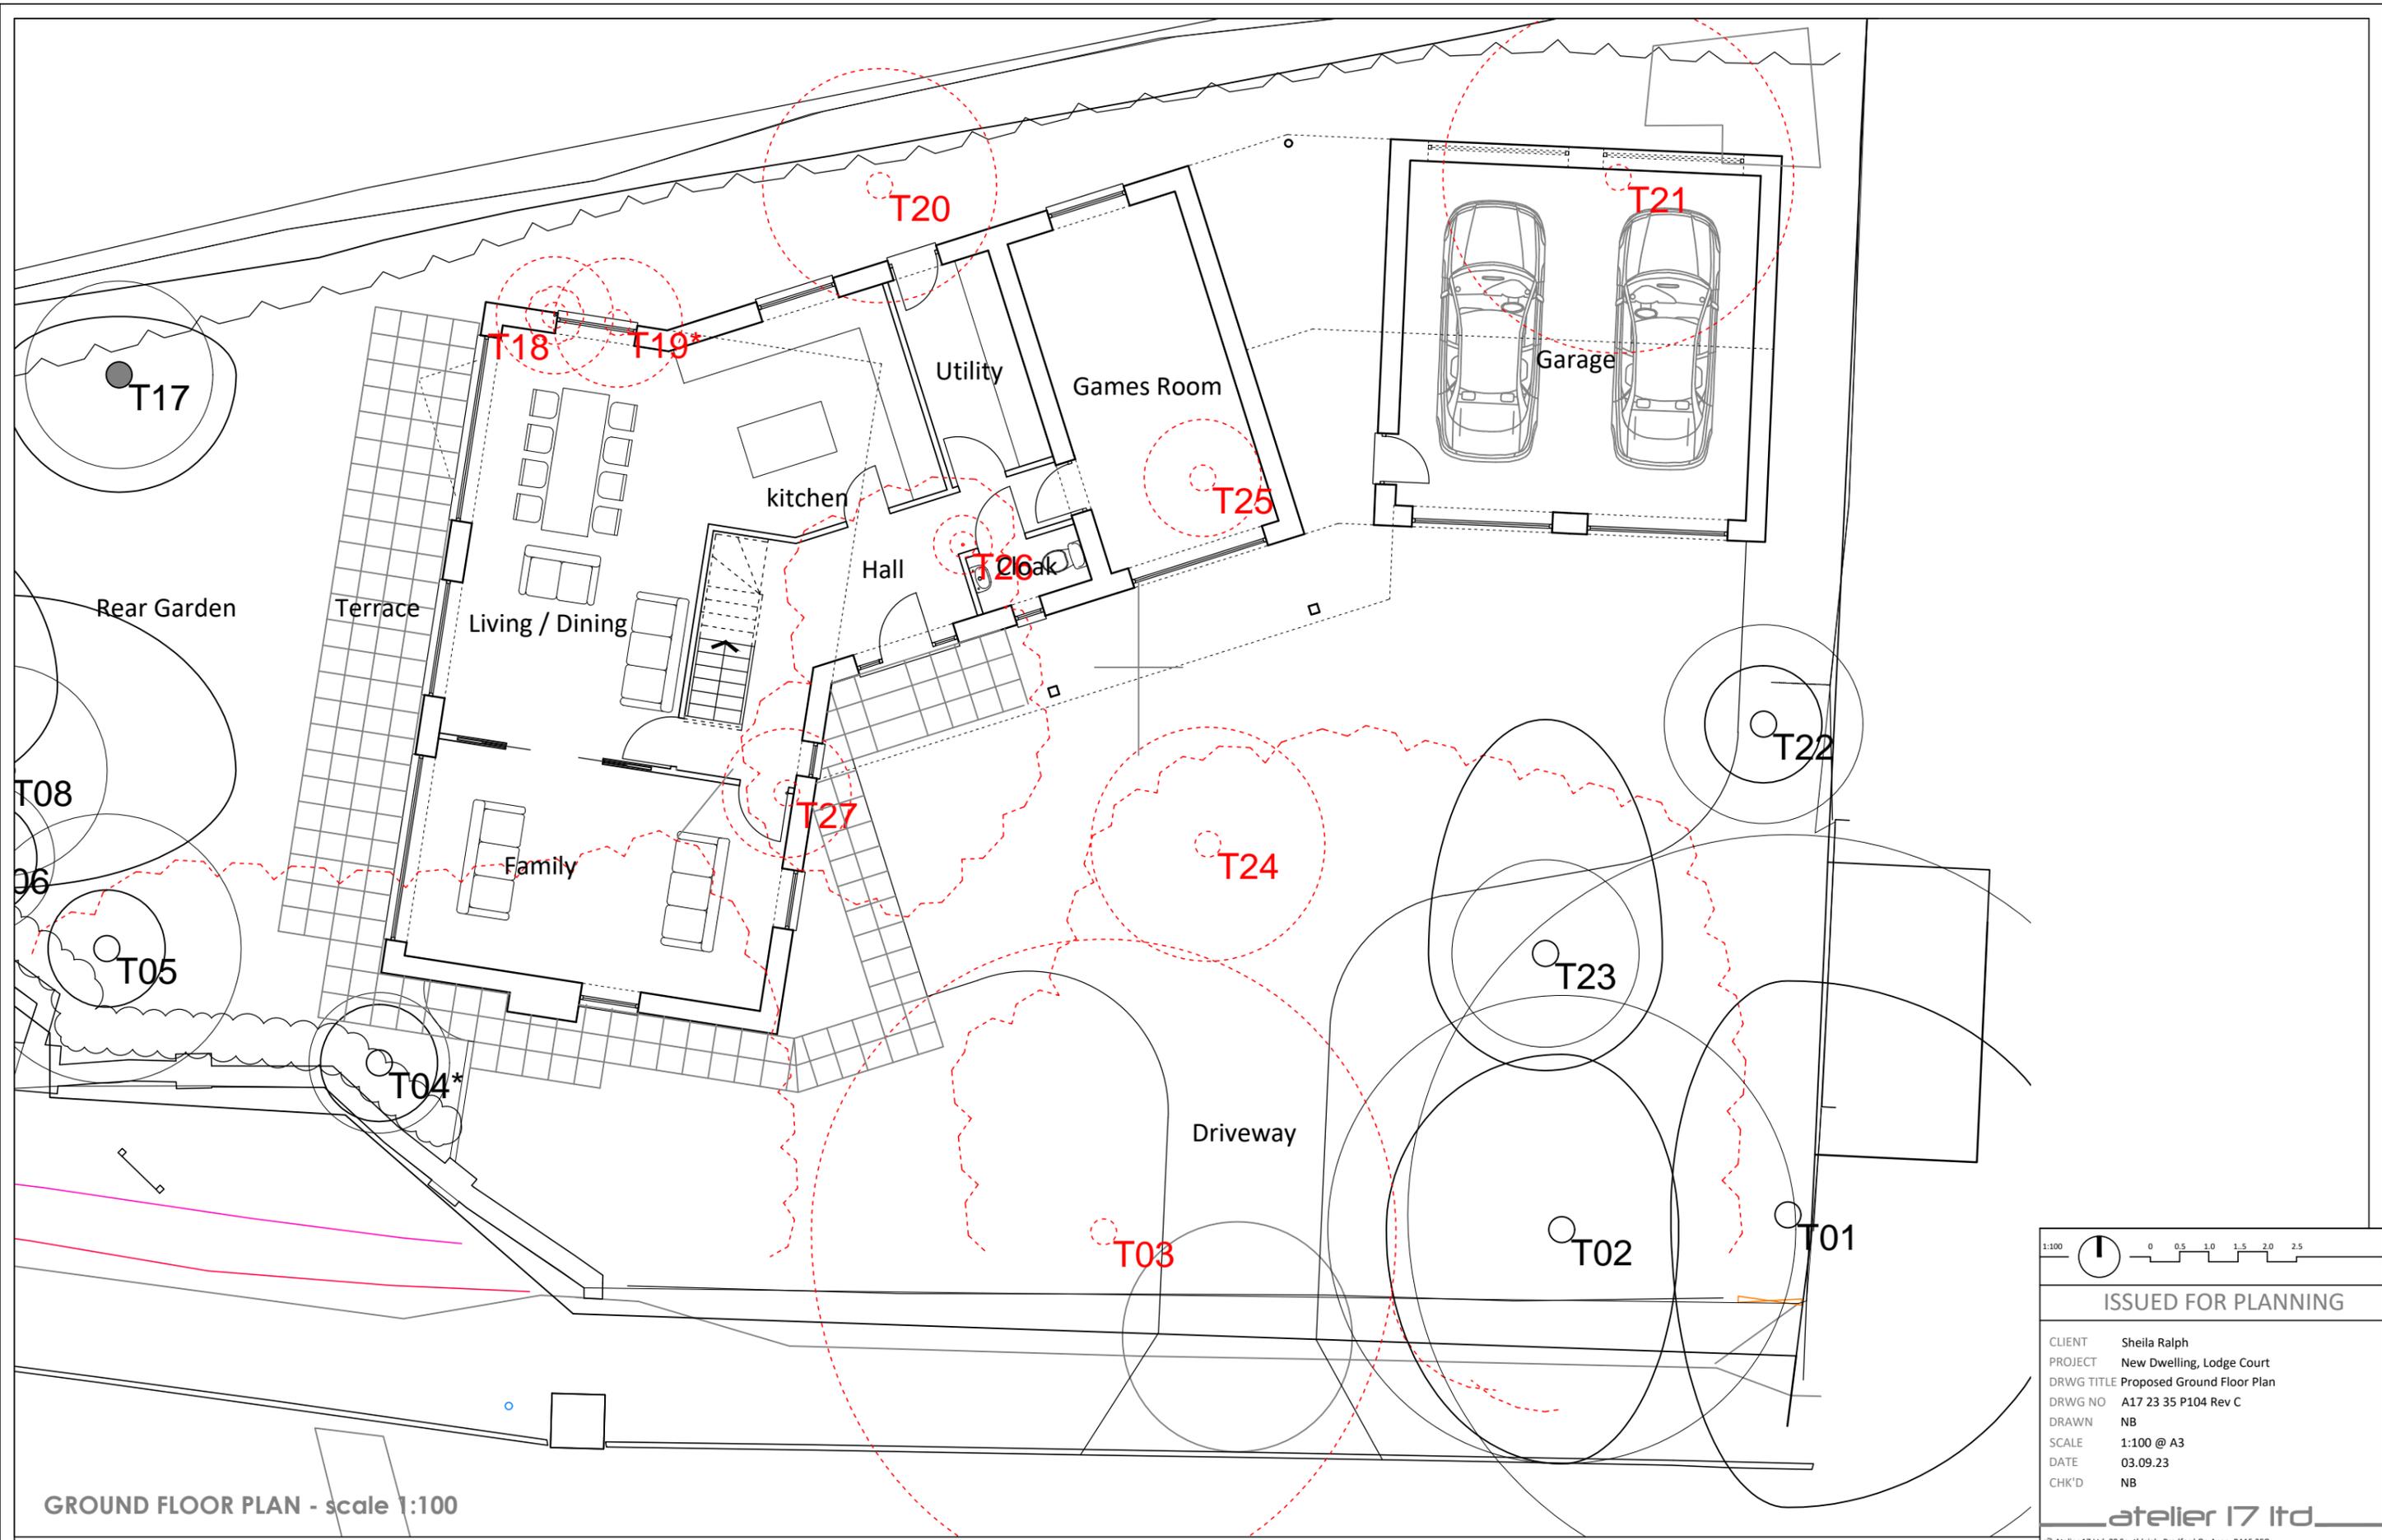

GROUND FLOOR PLAN - scale 1:100

Proposed Drawings - Land Opposite Trowbridge Lodge, Lodge Court


1:100	
0 0.5 1.0 1.5 2.0 2.5	
ISSUED FOR PLANNING	
CLIENT	Sheila Ralph
PROJECT	New Dwelling, Lodge Court
DRWG TITLE	Proposed Ground Floor Plan
DRWG NO	A17 23 35 P104 Rev C
DRAWN	NB
SCALE	1:100 @ A3
DATE	03.09.23
CHK'D	NB
atelier 17 ltd	
<small>Atelier 17 Ltd, 28 Southleigh, Bradford On Avon, BA15 2EQ Email: atelier17.co.uk Website: www.atelier17.co.uk T: (01225) 862900 F: (01225) 862900</small>	
<small>This drawing is copyright. Only figured dimensions to be used. Contractors to check all dimensions before proceeding All Survey Work undertaken for Planning and Listed Building Purposes Only.</small>	

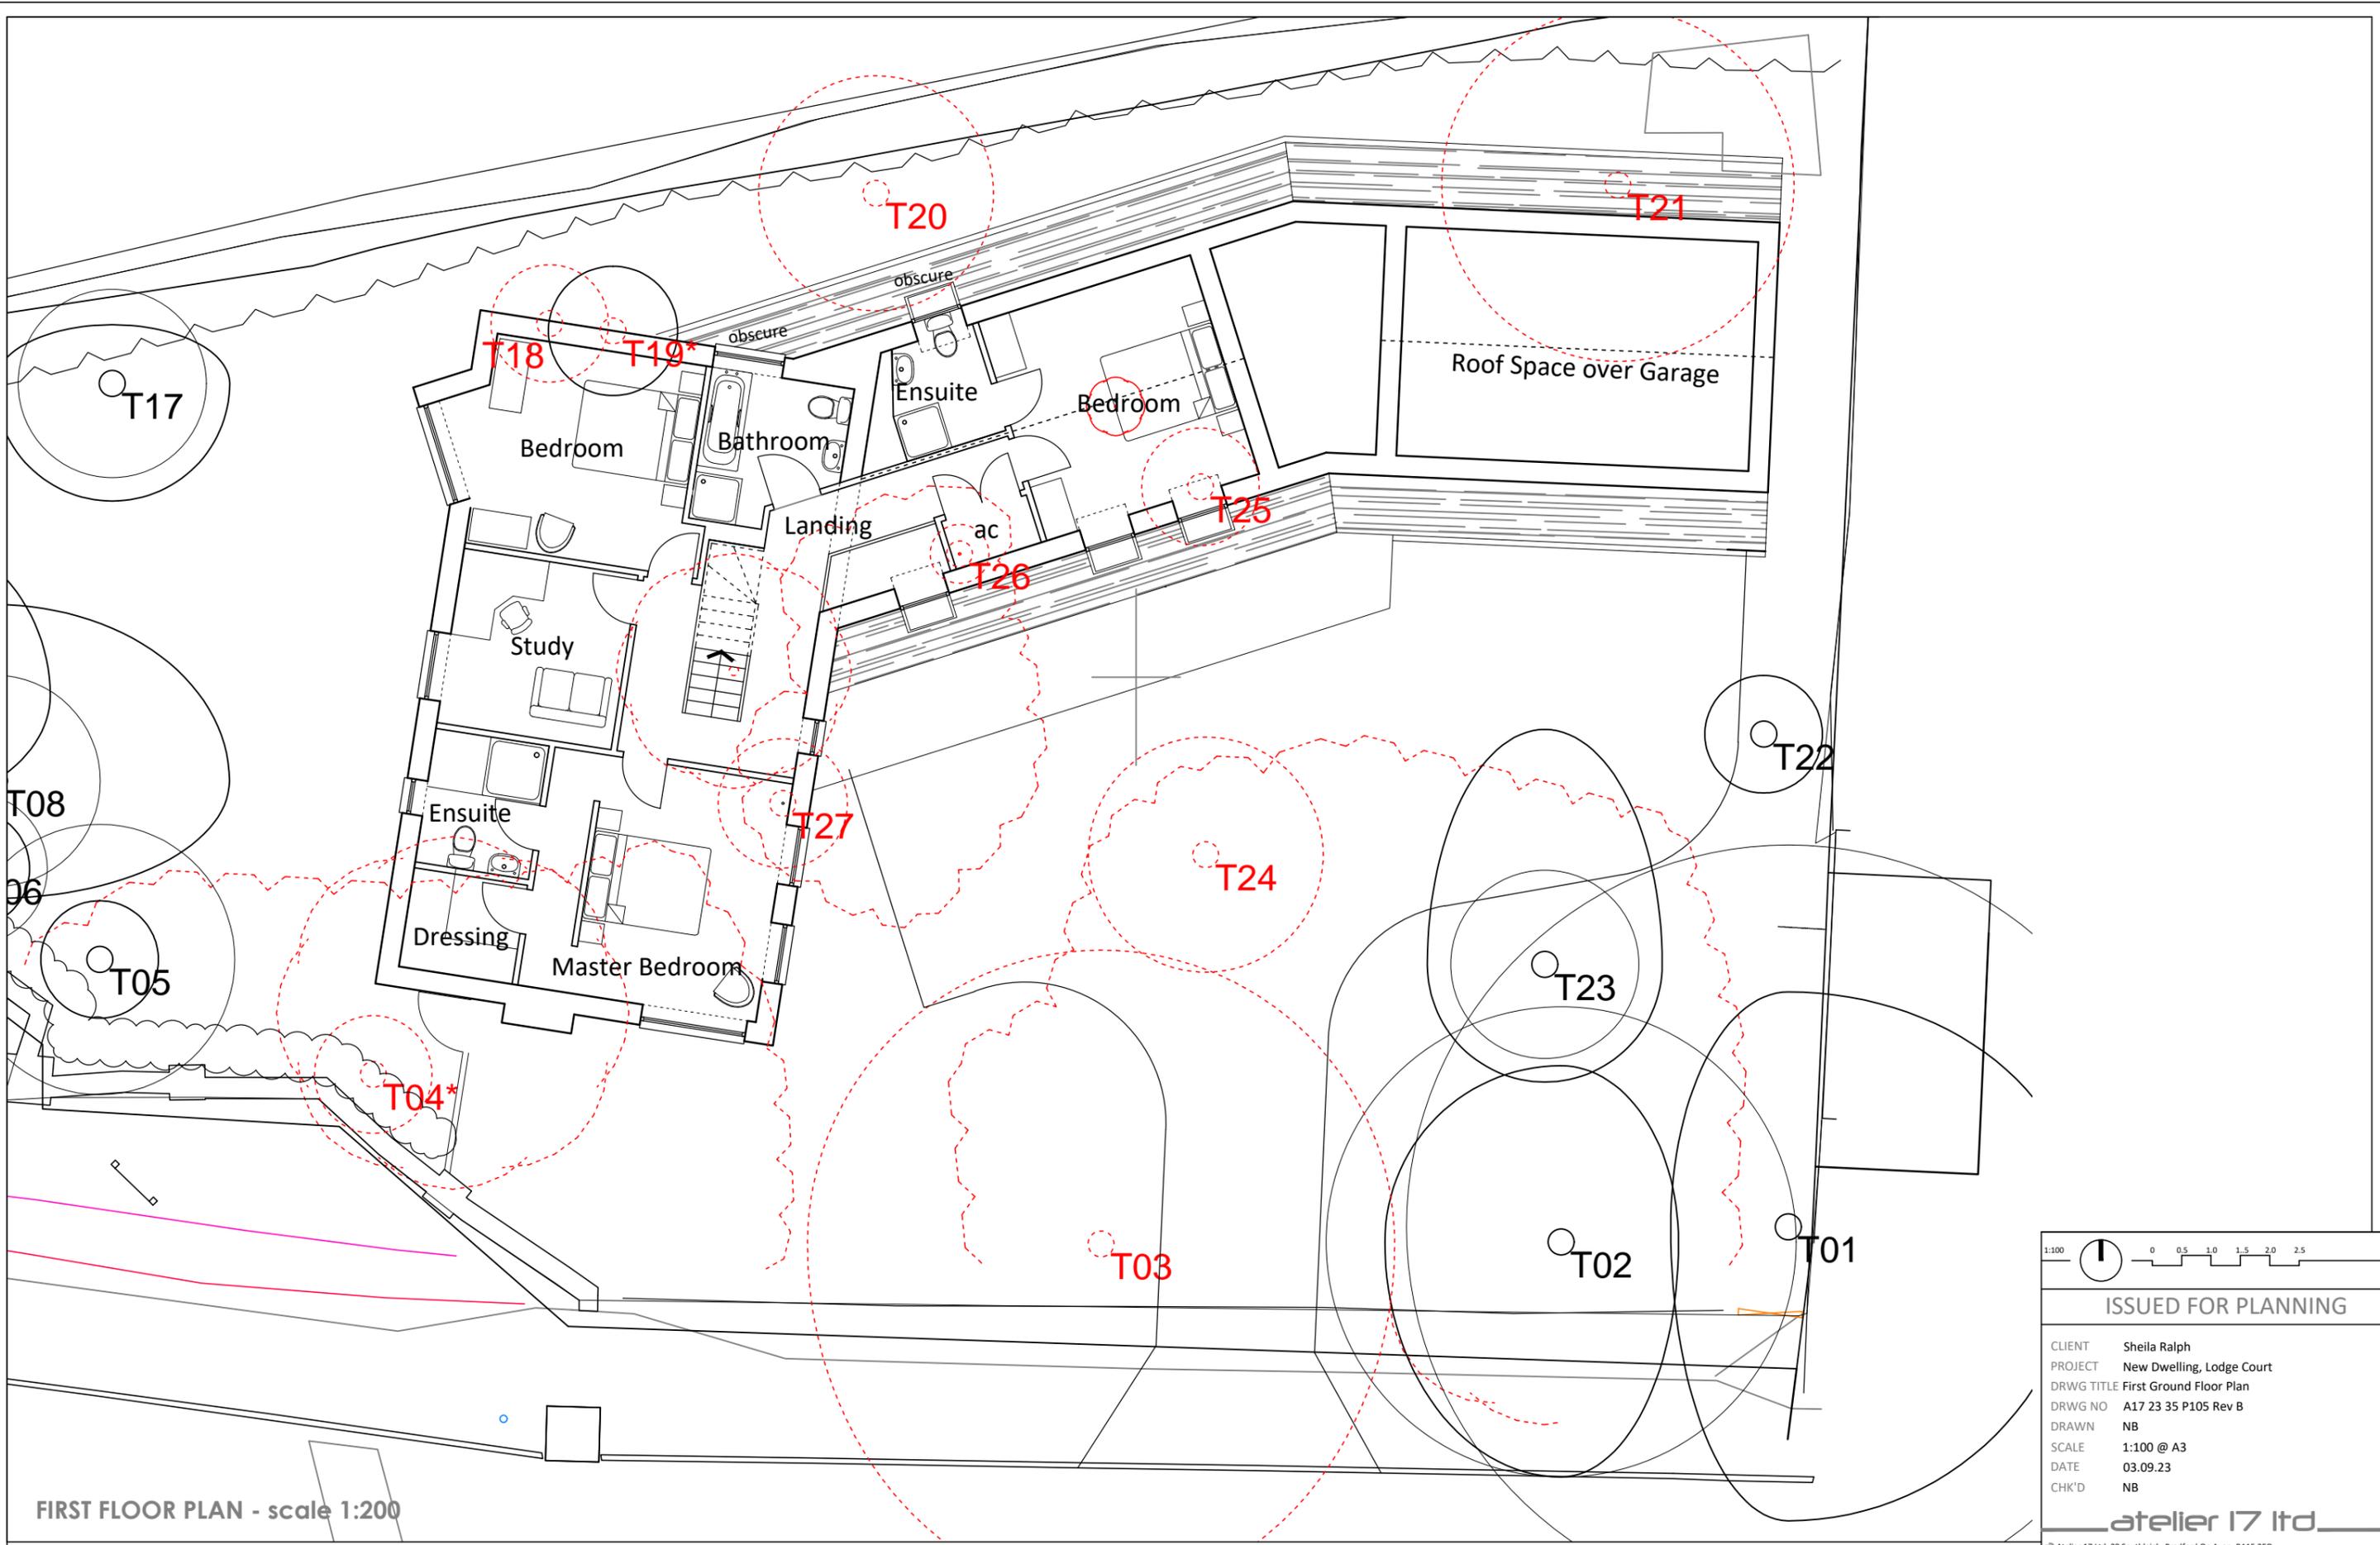

FIRST FLOOR PLAN - scale 1:200

Proposed Drawings - Land Opposite Trowbridge Lodge, Lodge Court

1:100	
ISSUED FOR PLANNING	
CLIENT	Sheila Ralph
PROJECT	New Dwelling, Lodge Court
DRWG TITLE	First Ground Floor Plan
DRWG NO	A17 23 35 P105 Rev B
DRAWN	NB
SCALE	1:100 @ A3
DATE	03.09.23
CHK'D	NB
atelier 17 ltd	
<small>Atelier 17 Ltd, 28 Southleigh, Bradford On Avon, BA15 2EQ Email: mail@atelier17.co.uk Website: www.atelier17.co.uk T: (01225) 862900 F: (01225) 862900</small>	
<small>This drawing is copyright. Only figured dimensions to be used. Contractors to check all dimensions before proceeding All Survey Work undertaken for Planning and Listed Building Purposes Only.</small>	

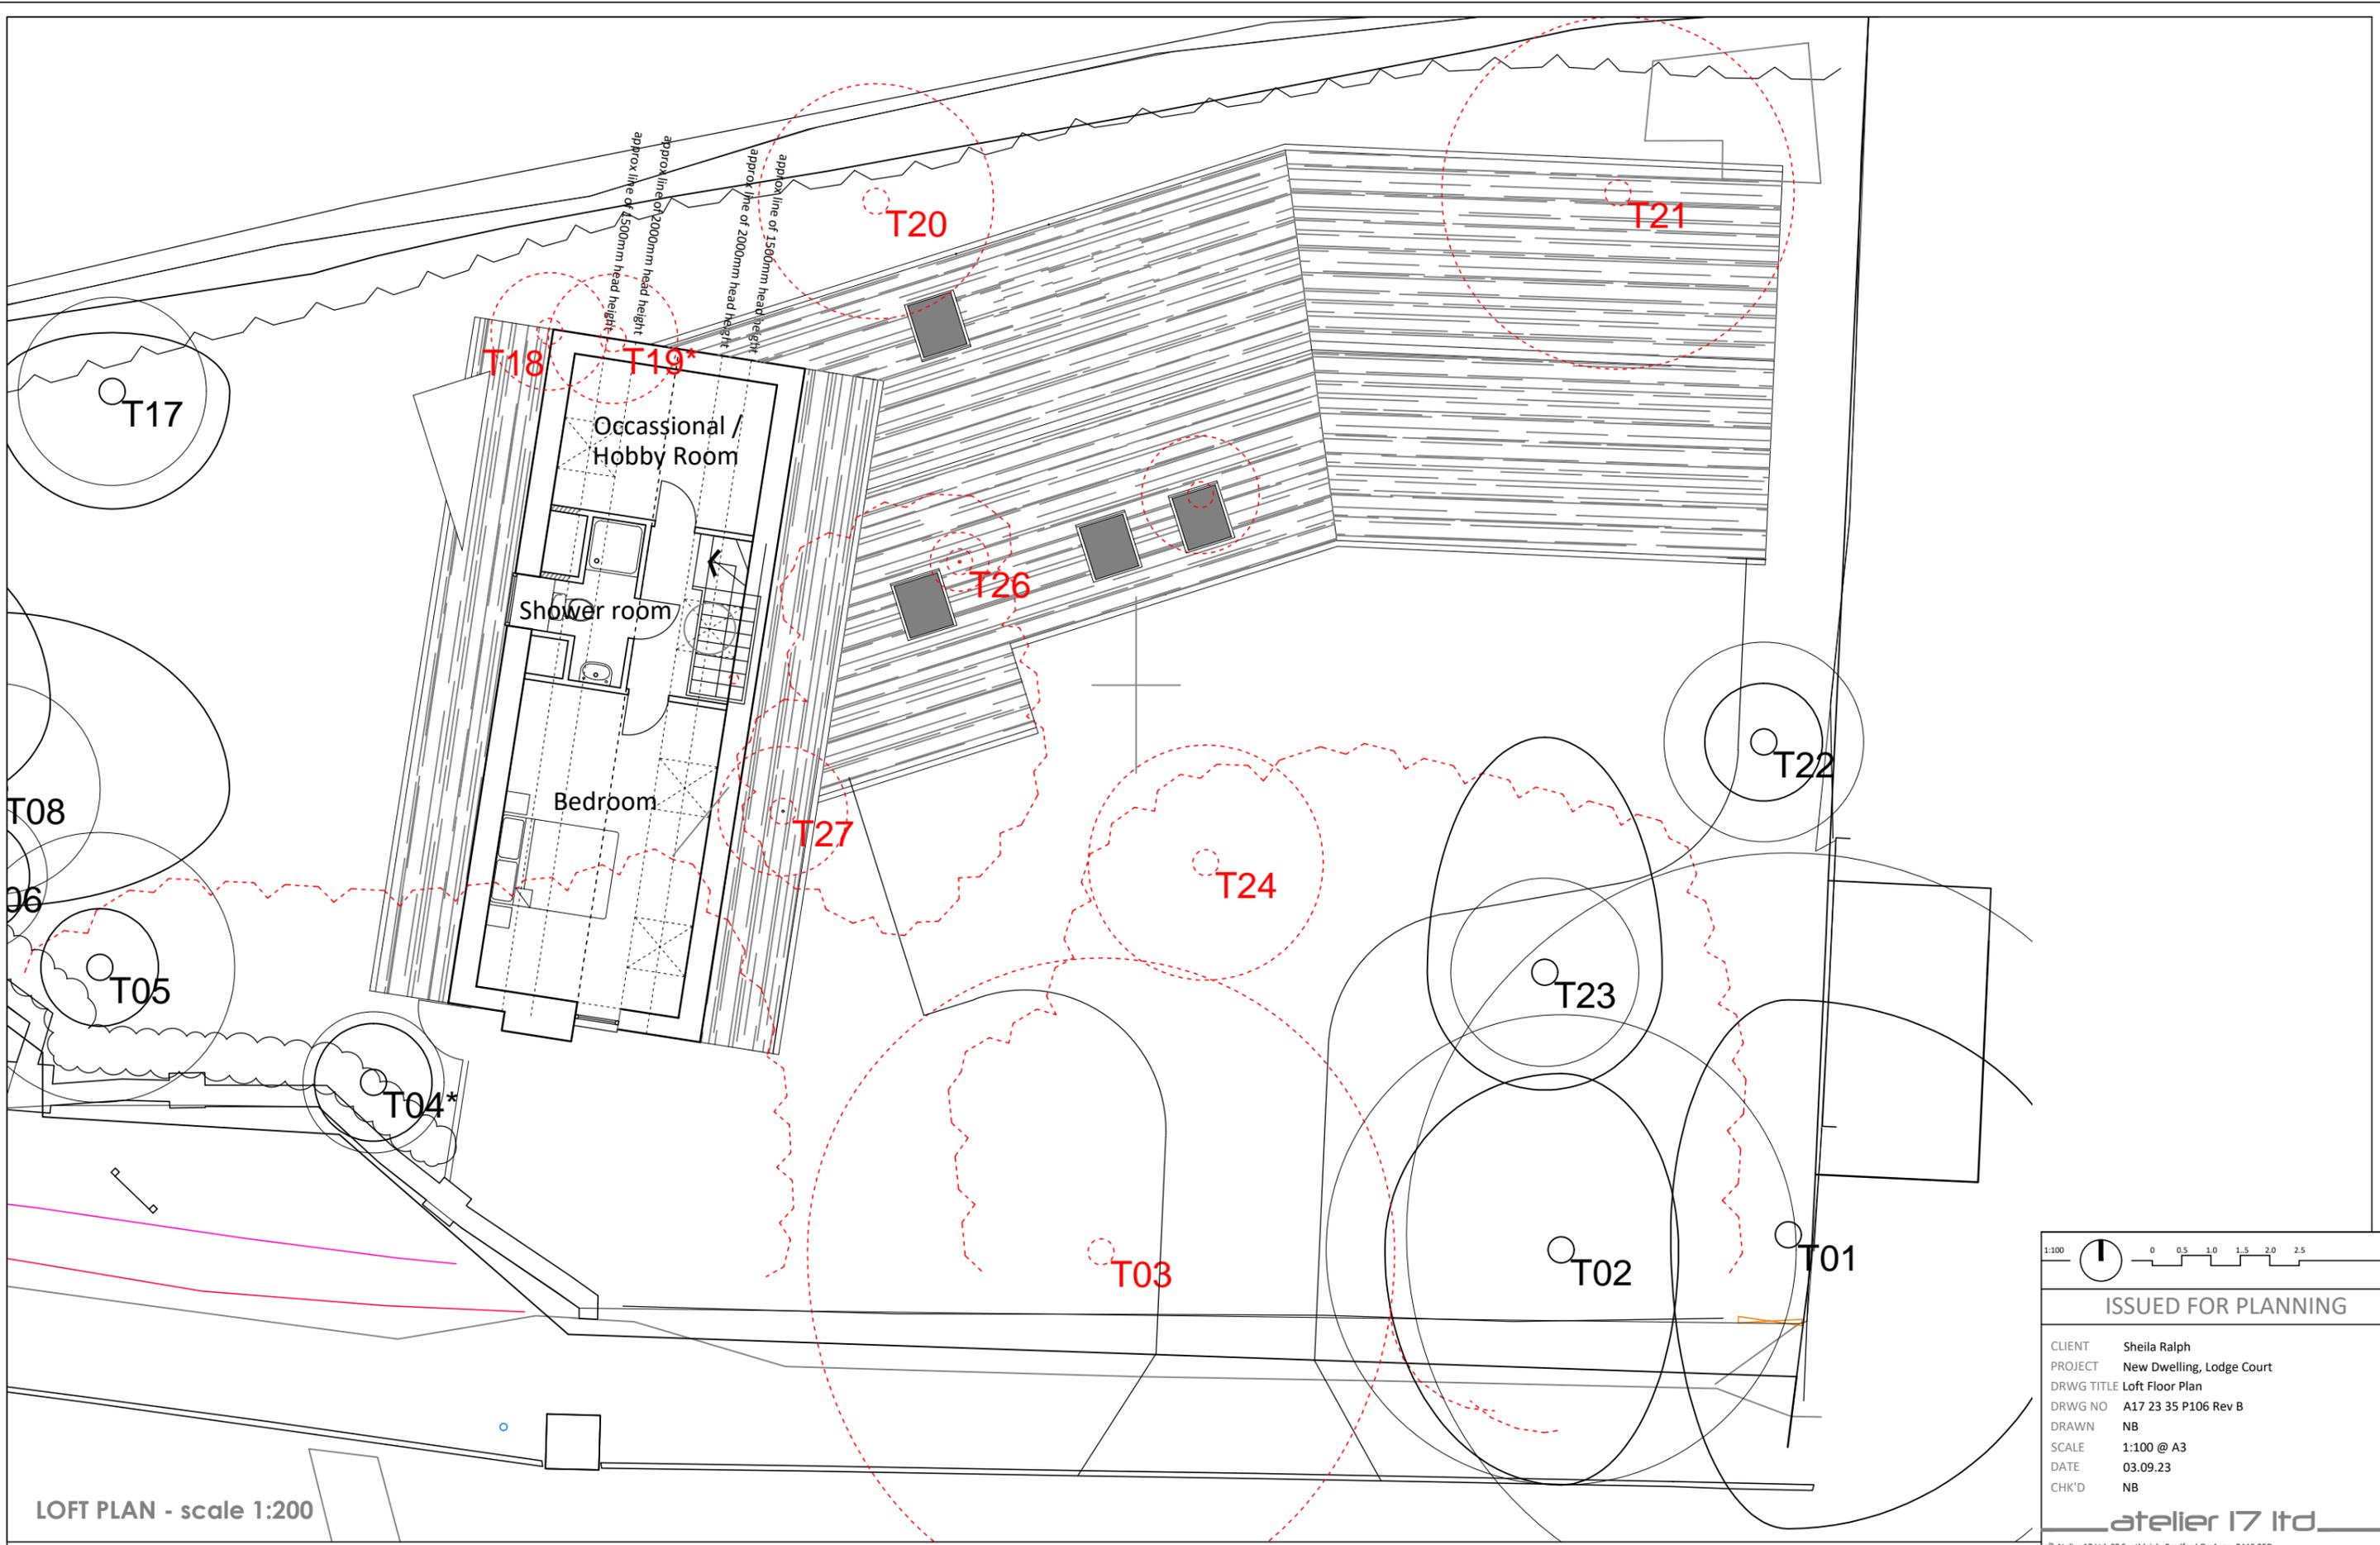

LOFT PLAN - scale 1:200

Proposed Drawings - Land Opposite Trowbridge Lodge, Lodge Court

1:100		0 0.5 1.0 1.5 2.0 2.5	
ISSUED FOR PLANNING			
CLIENT	Sheila Ralph		
PROJECT	New Dwelling, Lodge Court		
DRWG TITLE	Loft Floor Plan		
DRWG NO	A17 23 35 P106 Rev B		
DRAWN	NB		
SCALE	1:100 @ A3		
DATE	03.09.23		
CHK'D	NB		
atelier 17 ltd			
<small> Atelier 17 Ltd, 28 Southleigh, Bradford On Avon, BA15 2EQ Email: mail@atelier17.co.uk Website: www.atelier17.co.uk T: (01225) 862900 F: (01225) 862900 This drawing is copyright. Only figured dimensions to be used. Contractors to check all dimensions before proceeding. All Survey Work undertaken for Planning and Listed Building Purposes Only. </small>			



BLOCK PLAN - scale 1:200

Proposed Drawings - Land Opposite Trowbridge Lodge, Lodge Court

1:200


ISSUED FOR PLANNING

CLIENT Sheila Ralph
 PROJECT New Dwelling, Lodge Court
 DRWG TITLE Proposed Block Plan
 DRWG NO A17 23 35 P103 Rev C
 DRAWN NB
 SCALE 1:200 @ A3
 DATE 03.09.23
 CHK'D NB


atelier 17 ltd

Atelier 17 Ltd, 28 Southleigh, Bradford On Avon, BA15 2EQ
 Email: mail@atelier17.co.uk Website: www.atelier17.co.uk T: (01225) 862900 F: (01225) 862900

This drawing is copyright. Only figured dimensions to be used.
 Contractors to check all dimensions before proceeding.
 All Survey Work undertaken for Planning and Listed Building Purposes Only.

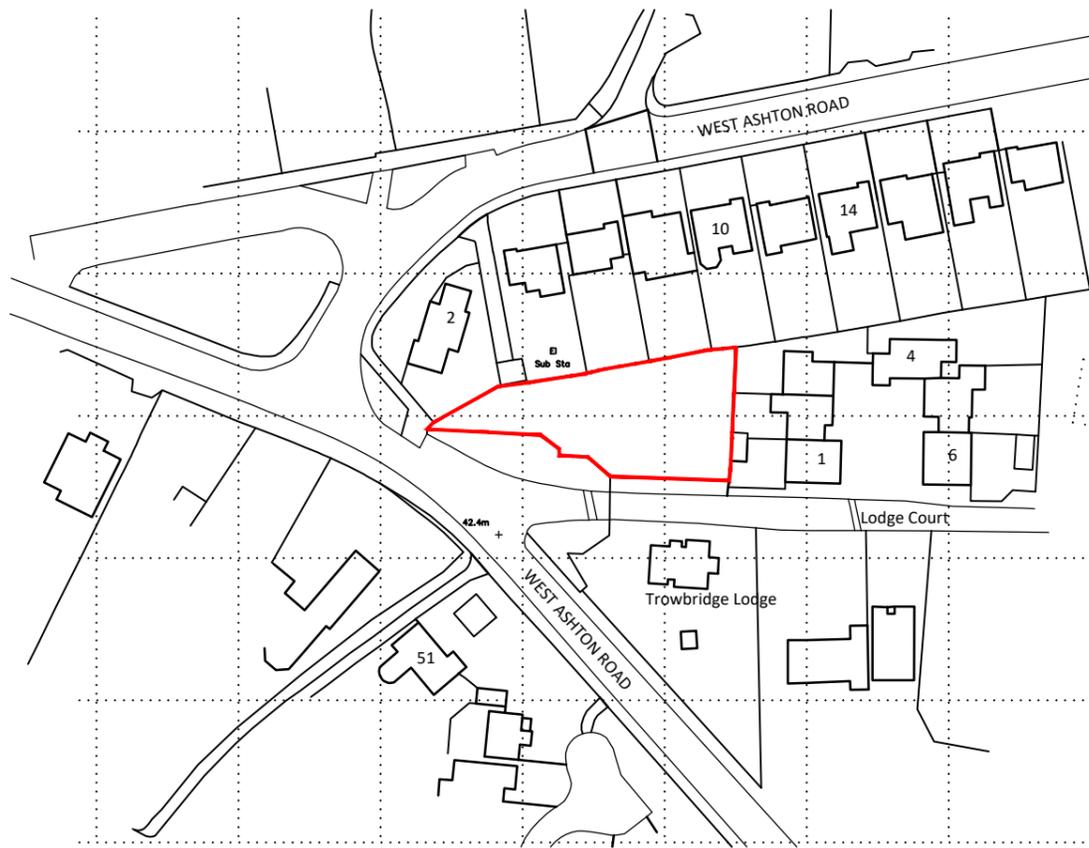

EXISTING

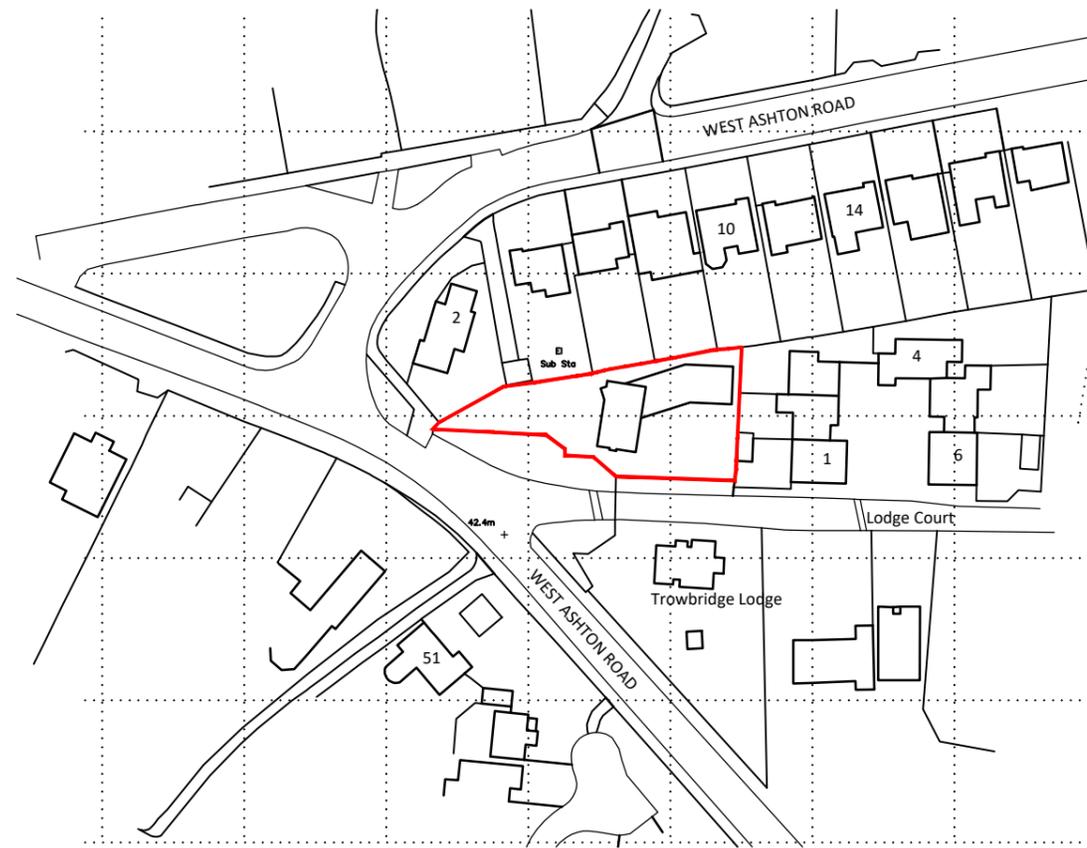

PROPOSED

LOCATION PLAN - scale 1:1250

Existing Drawings - Land Opposite Trowbridge Lodge, Lodge Court

1:1250

ISSUED FOR PLANNING

CLIENT Sheila Ralph
 PROJECT New Dwelling, CLodge ourt
 DRWG TITLE Location Plan (Existing and Proposed)
 DRWG NO A17 23 35 P101
 DRAWN NB
 SCALE 1:1250 @ A3
 DATE 03.09.23
 CHK'D NB

atelier 17 ltd

Atelier 17 Ltd, 28 Southleigh, Bradford On Avon, BA15 2EQ
 E:nigel.a.w.bedford@gmail.com W:www.atelier17.co.uk T:(01225) 862900

This drawing is copyright. Only figured dimensions to be used.
 Contractors to check all dimensions before proceeding
 All Survey Work undertaken for Planning and Listed Building Purposes Only.