


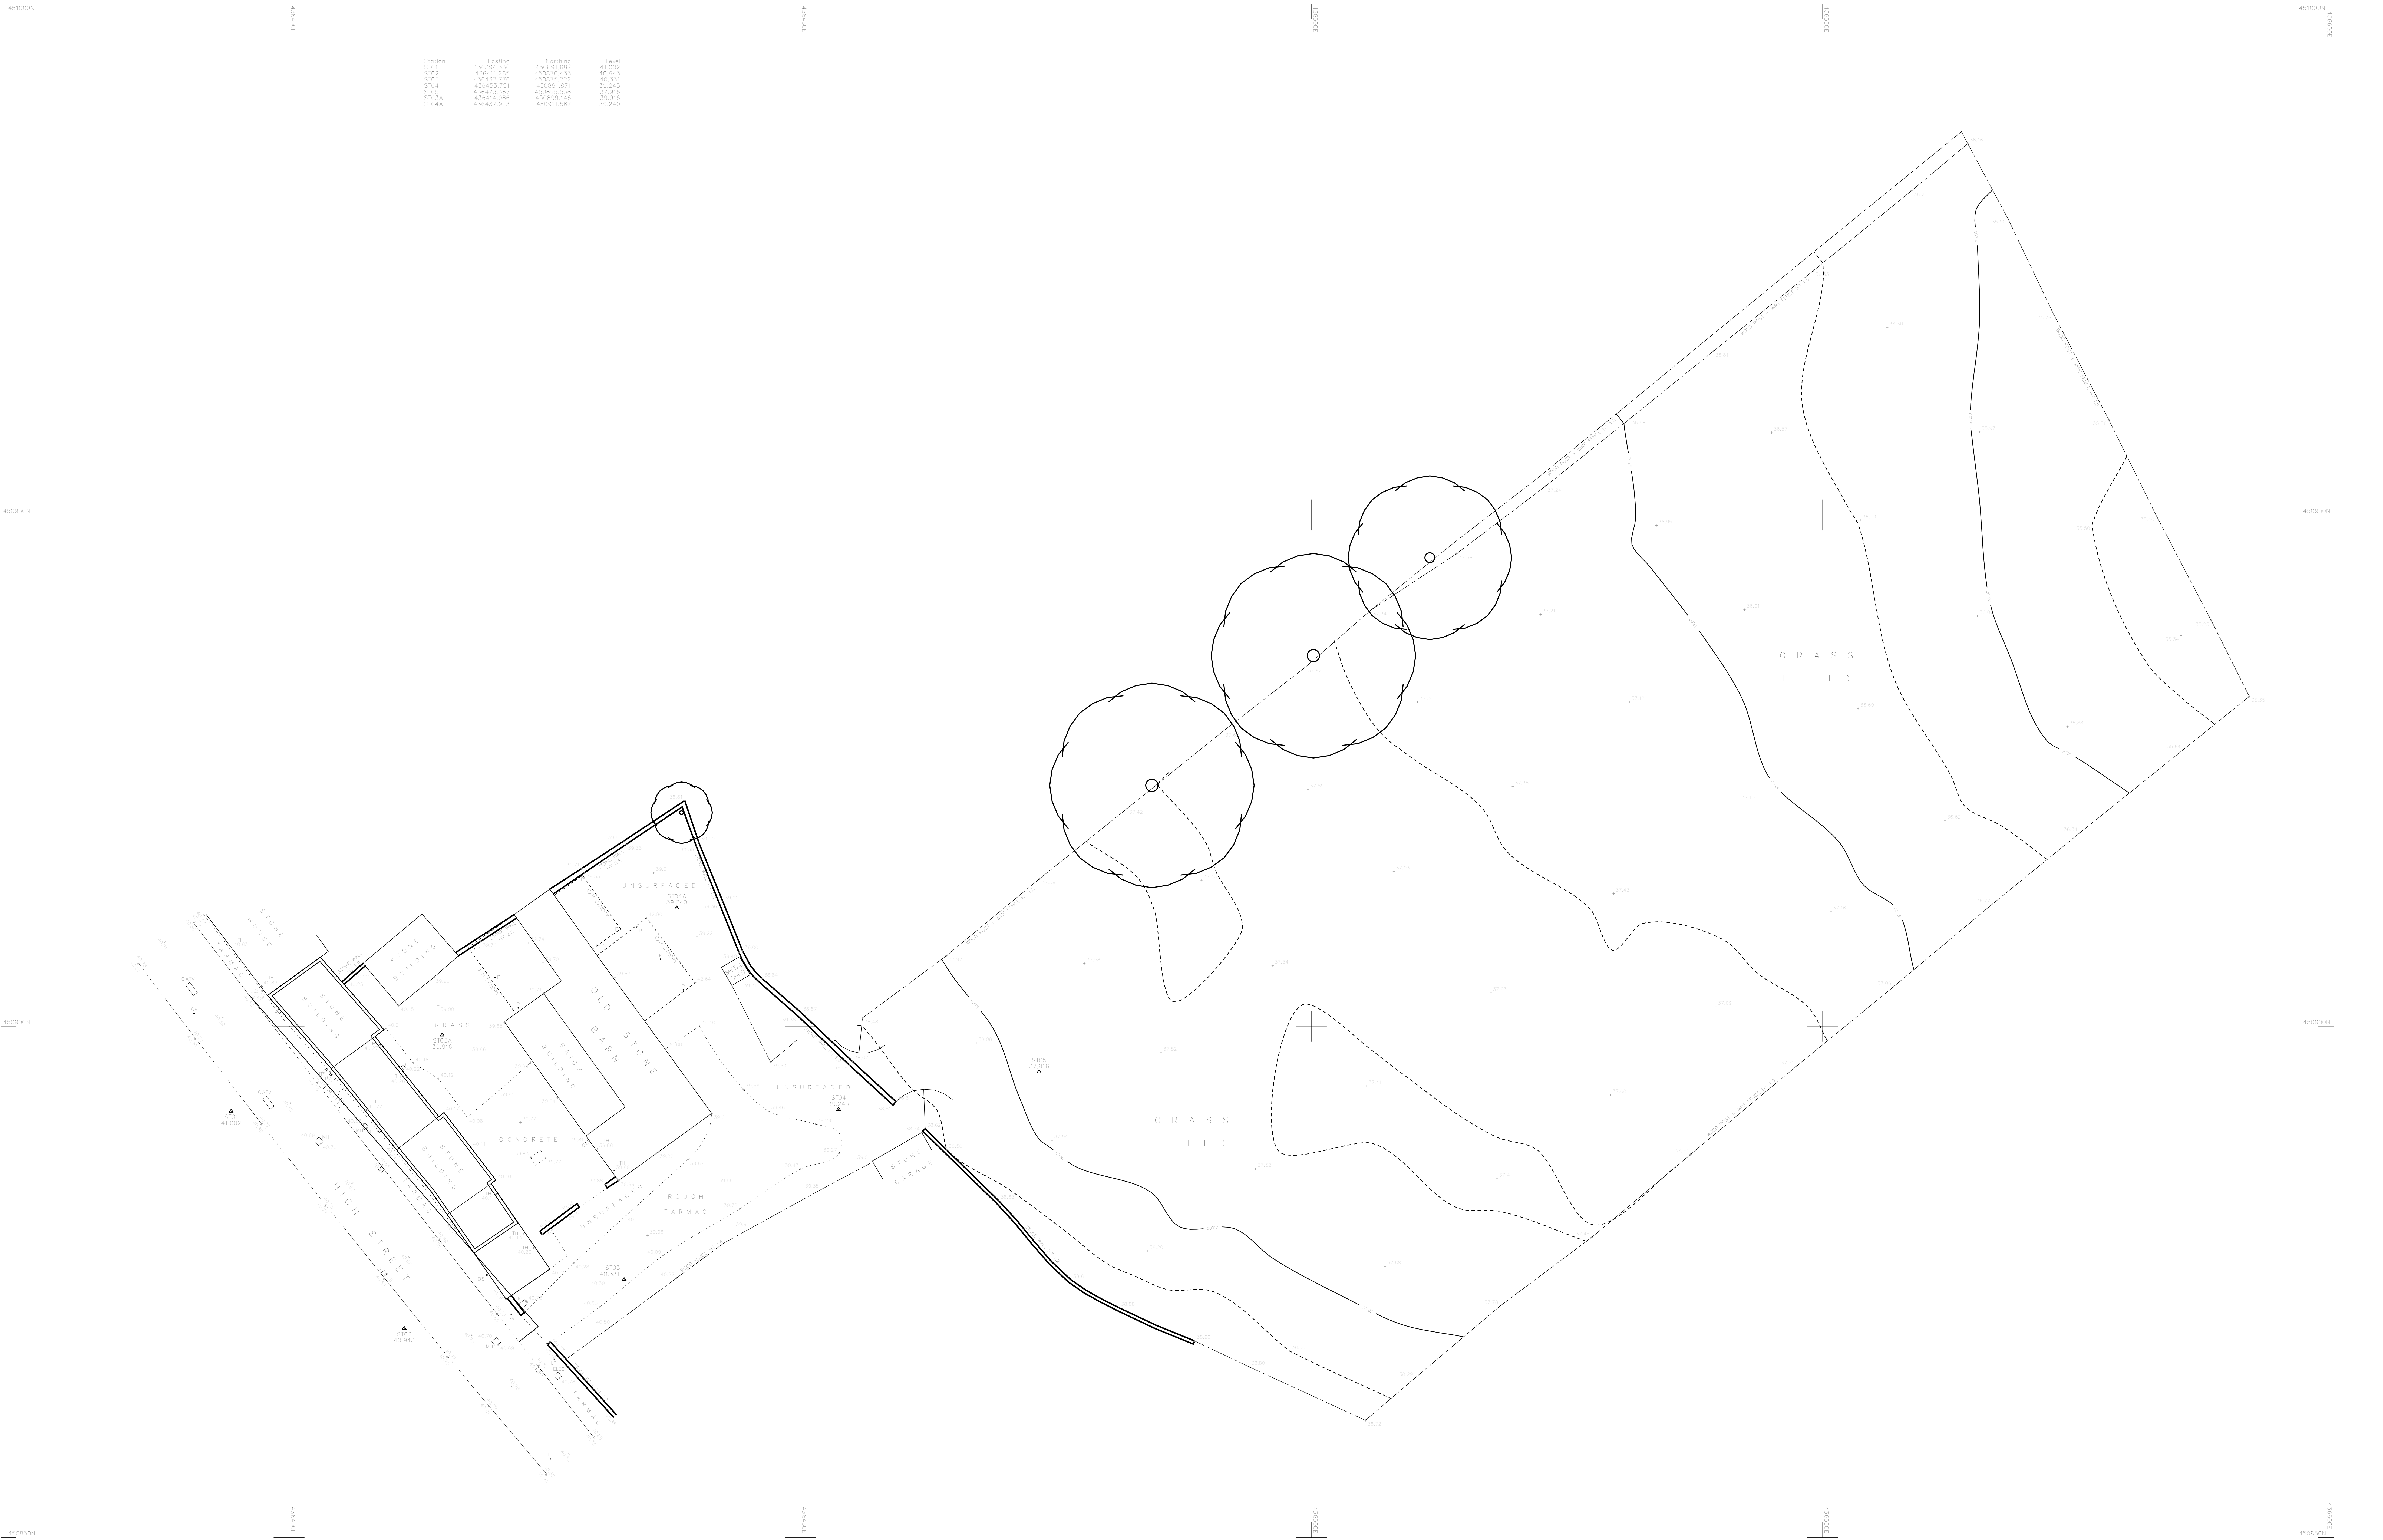

Station	Easting	Northing	Level
ST01	436394.195	450891.687	41.002
ST02	436411.262	450870.433	40.943
ST03	436432.776	450852.222	40.331
ST04	436453.751	450891.871	39.245
ST05	436473.967	450850.538	37.916
ST03A	436414.986	450899.146	39.916
ST04A	436437.993	450911.567	39.240

LEGEND

AV	AIR VALVE	CC	CONCRETE COVER	FWS	FOUL WATER SEWER	LP	LAMP POST	ST	STOP TAP
B	BOLLARD	CM	CABLE MARKER	G	GULLY	MC	METAL COVER	SV	STOP VALVE
BI	BORERIDGE	CP	CATCH PIT	GV	GAS VALVE	MU	MISCELLANEOUS	SW	SURFACE WATER SEWER
BS	BUS STOP	CTN	CABLE TV LC	HV	HIGH VOLTAGE	MV	MEDIUM VOLTAGE	TL	TRAFFIC LIGHTS
BT	BRITISH TELECOM	DP	DOWN PIPE	IC	INSPECTION COVER	P	POST POLE	TP	TELEGRAPH POLE
		ECP	ELECTRIC CABLE PIT	JB	JUNCTION BOX	RE	ROD END	TH	THRESHOLD
		EP	ELECTRIC PILE/PT	KW	KERB WITH	RS	ROAD SIGN	VP	VENT PIPE
		ER	EARTH ROD	LB	LITTER BIN	S	STAT	WM	WATER METER
		FI	FIRE HYDRANT	LH	LAMP HOLDER	SC	STOP COCK	WO	WASH OUT

SHEET	1 OF 2	LEVEL DATUM	GPS
SCALE	1 : 300	GRID DATUM	OSGB36
DRAWN	NEIL SYKES	DATUM USED	GPS STN: ST01
CHECKED BY	SE		Value 41.002m
DATE	SEPT 2017		

DRAWING NO.	7551/1
-------------	--------

