


PROPOSED EXTENSION AT HOLLYTREE COTTAGE.

CANWOOD, NR. SELBY FOR S. REVERE.

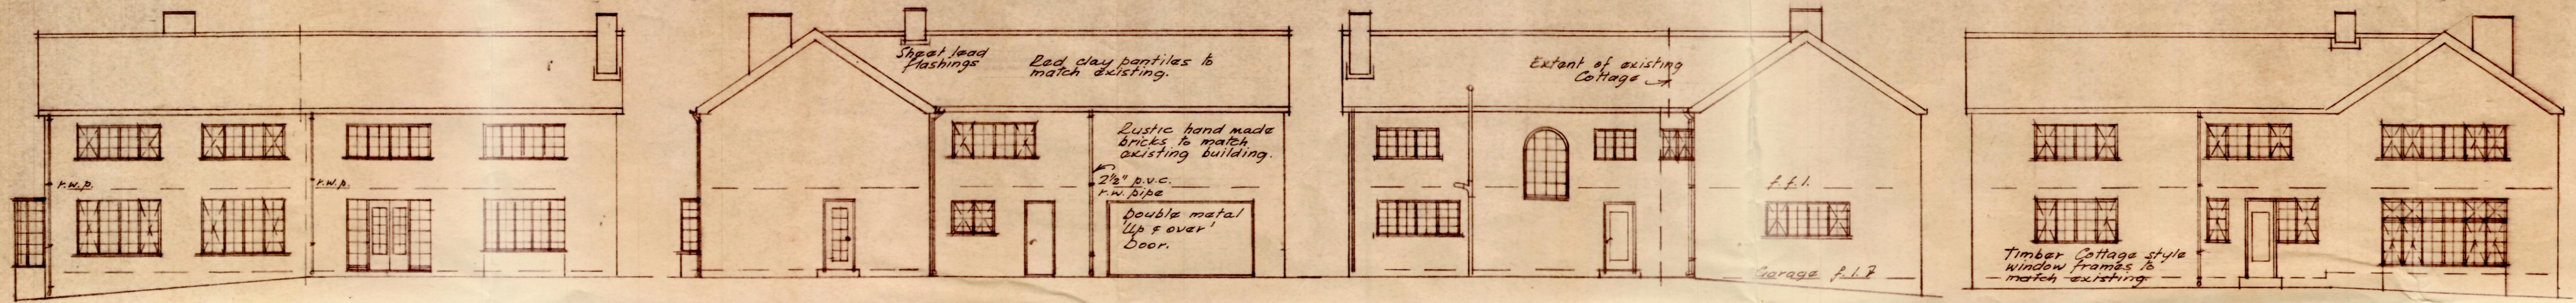


SOUTH ELEVATION


EAST ELEVATION

NORTH ELEVATION

WEST ELEVATION

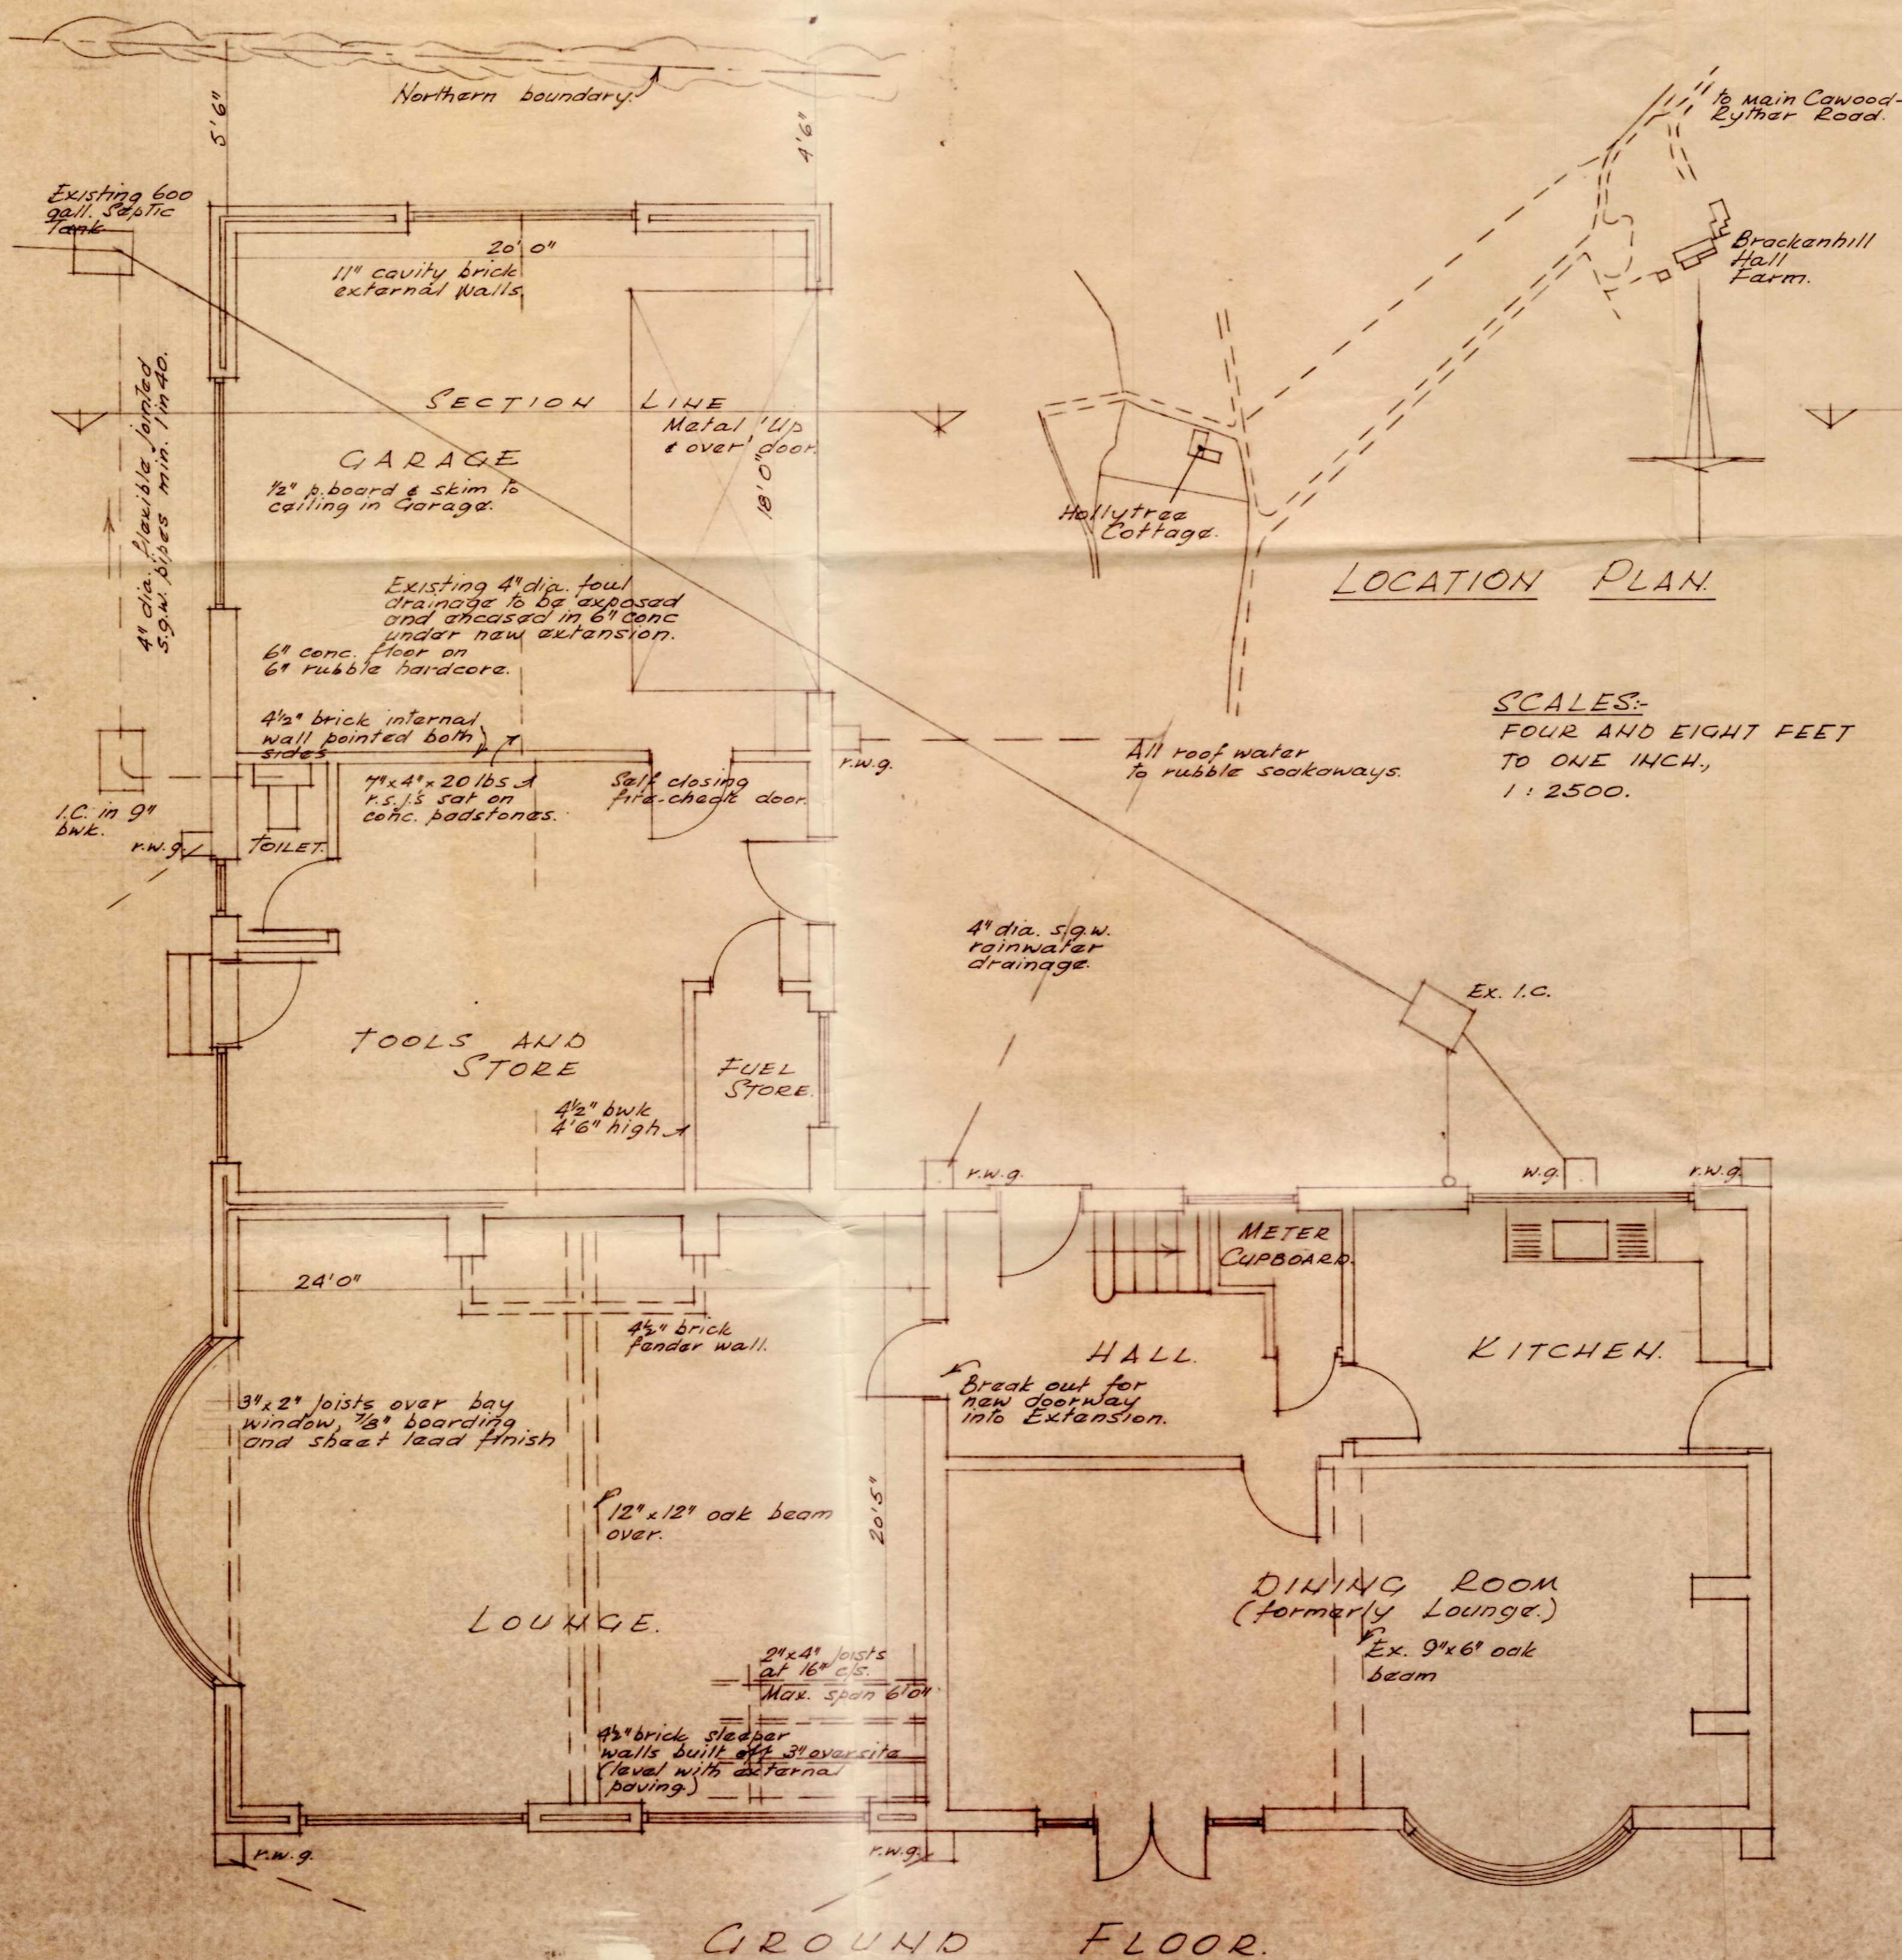

GROUND FLOOR.

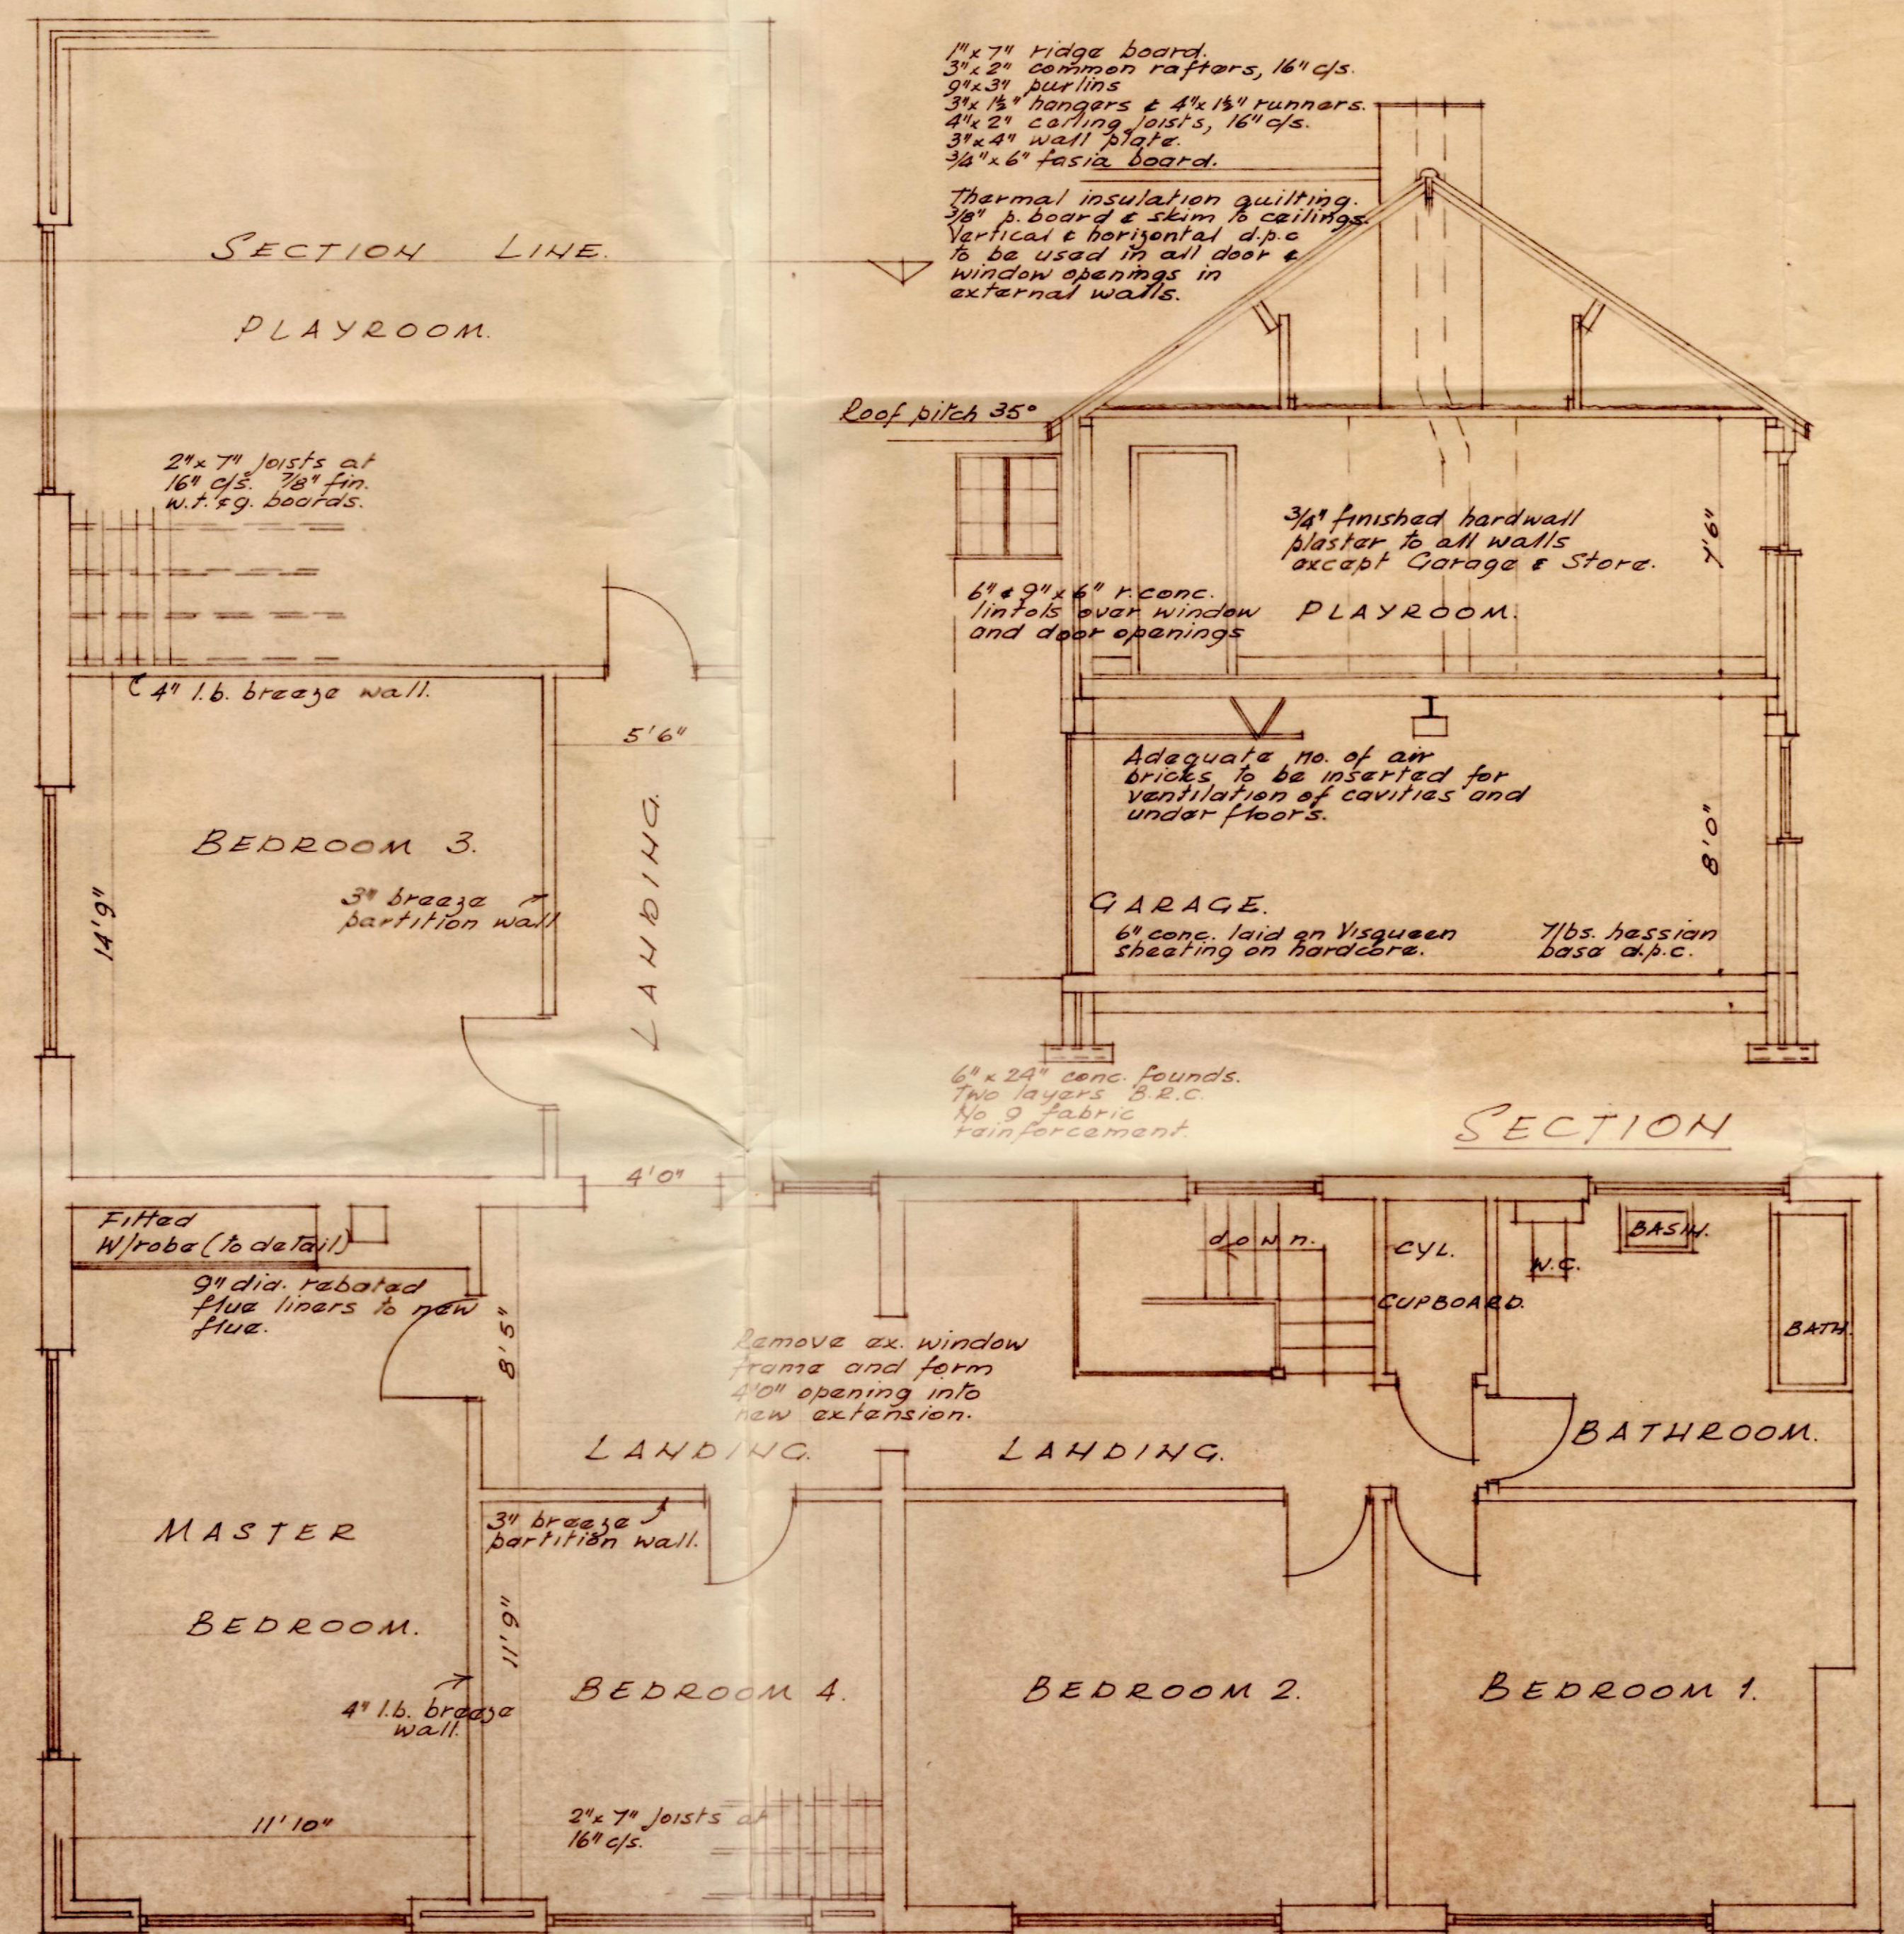

FIRST FLOOR.