


rev	alteration	date	by
-	First Issue	03-06-19	CS
A	General layout changes following client meeting	14-06-19	CS
B	TV screens added to meeting rooms	19-06-19	CS
C	Increased glazing to meeting rooms + odd printer	20-06-19	CS
D	Set out Updated	25-06-19	SOS
E	Landlord demand wall updated following site survey	10-07-19	SOS

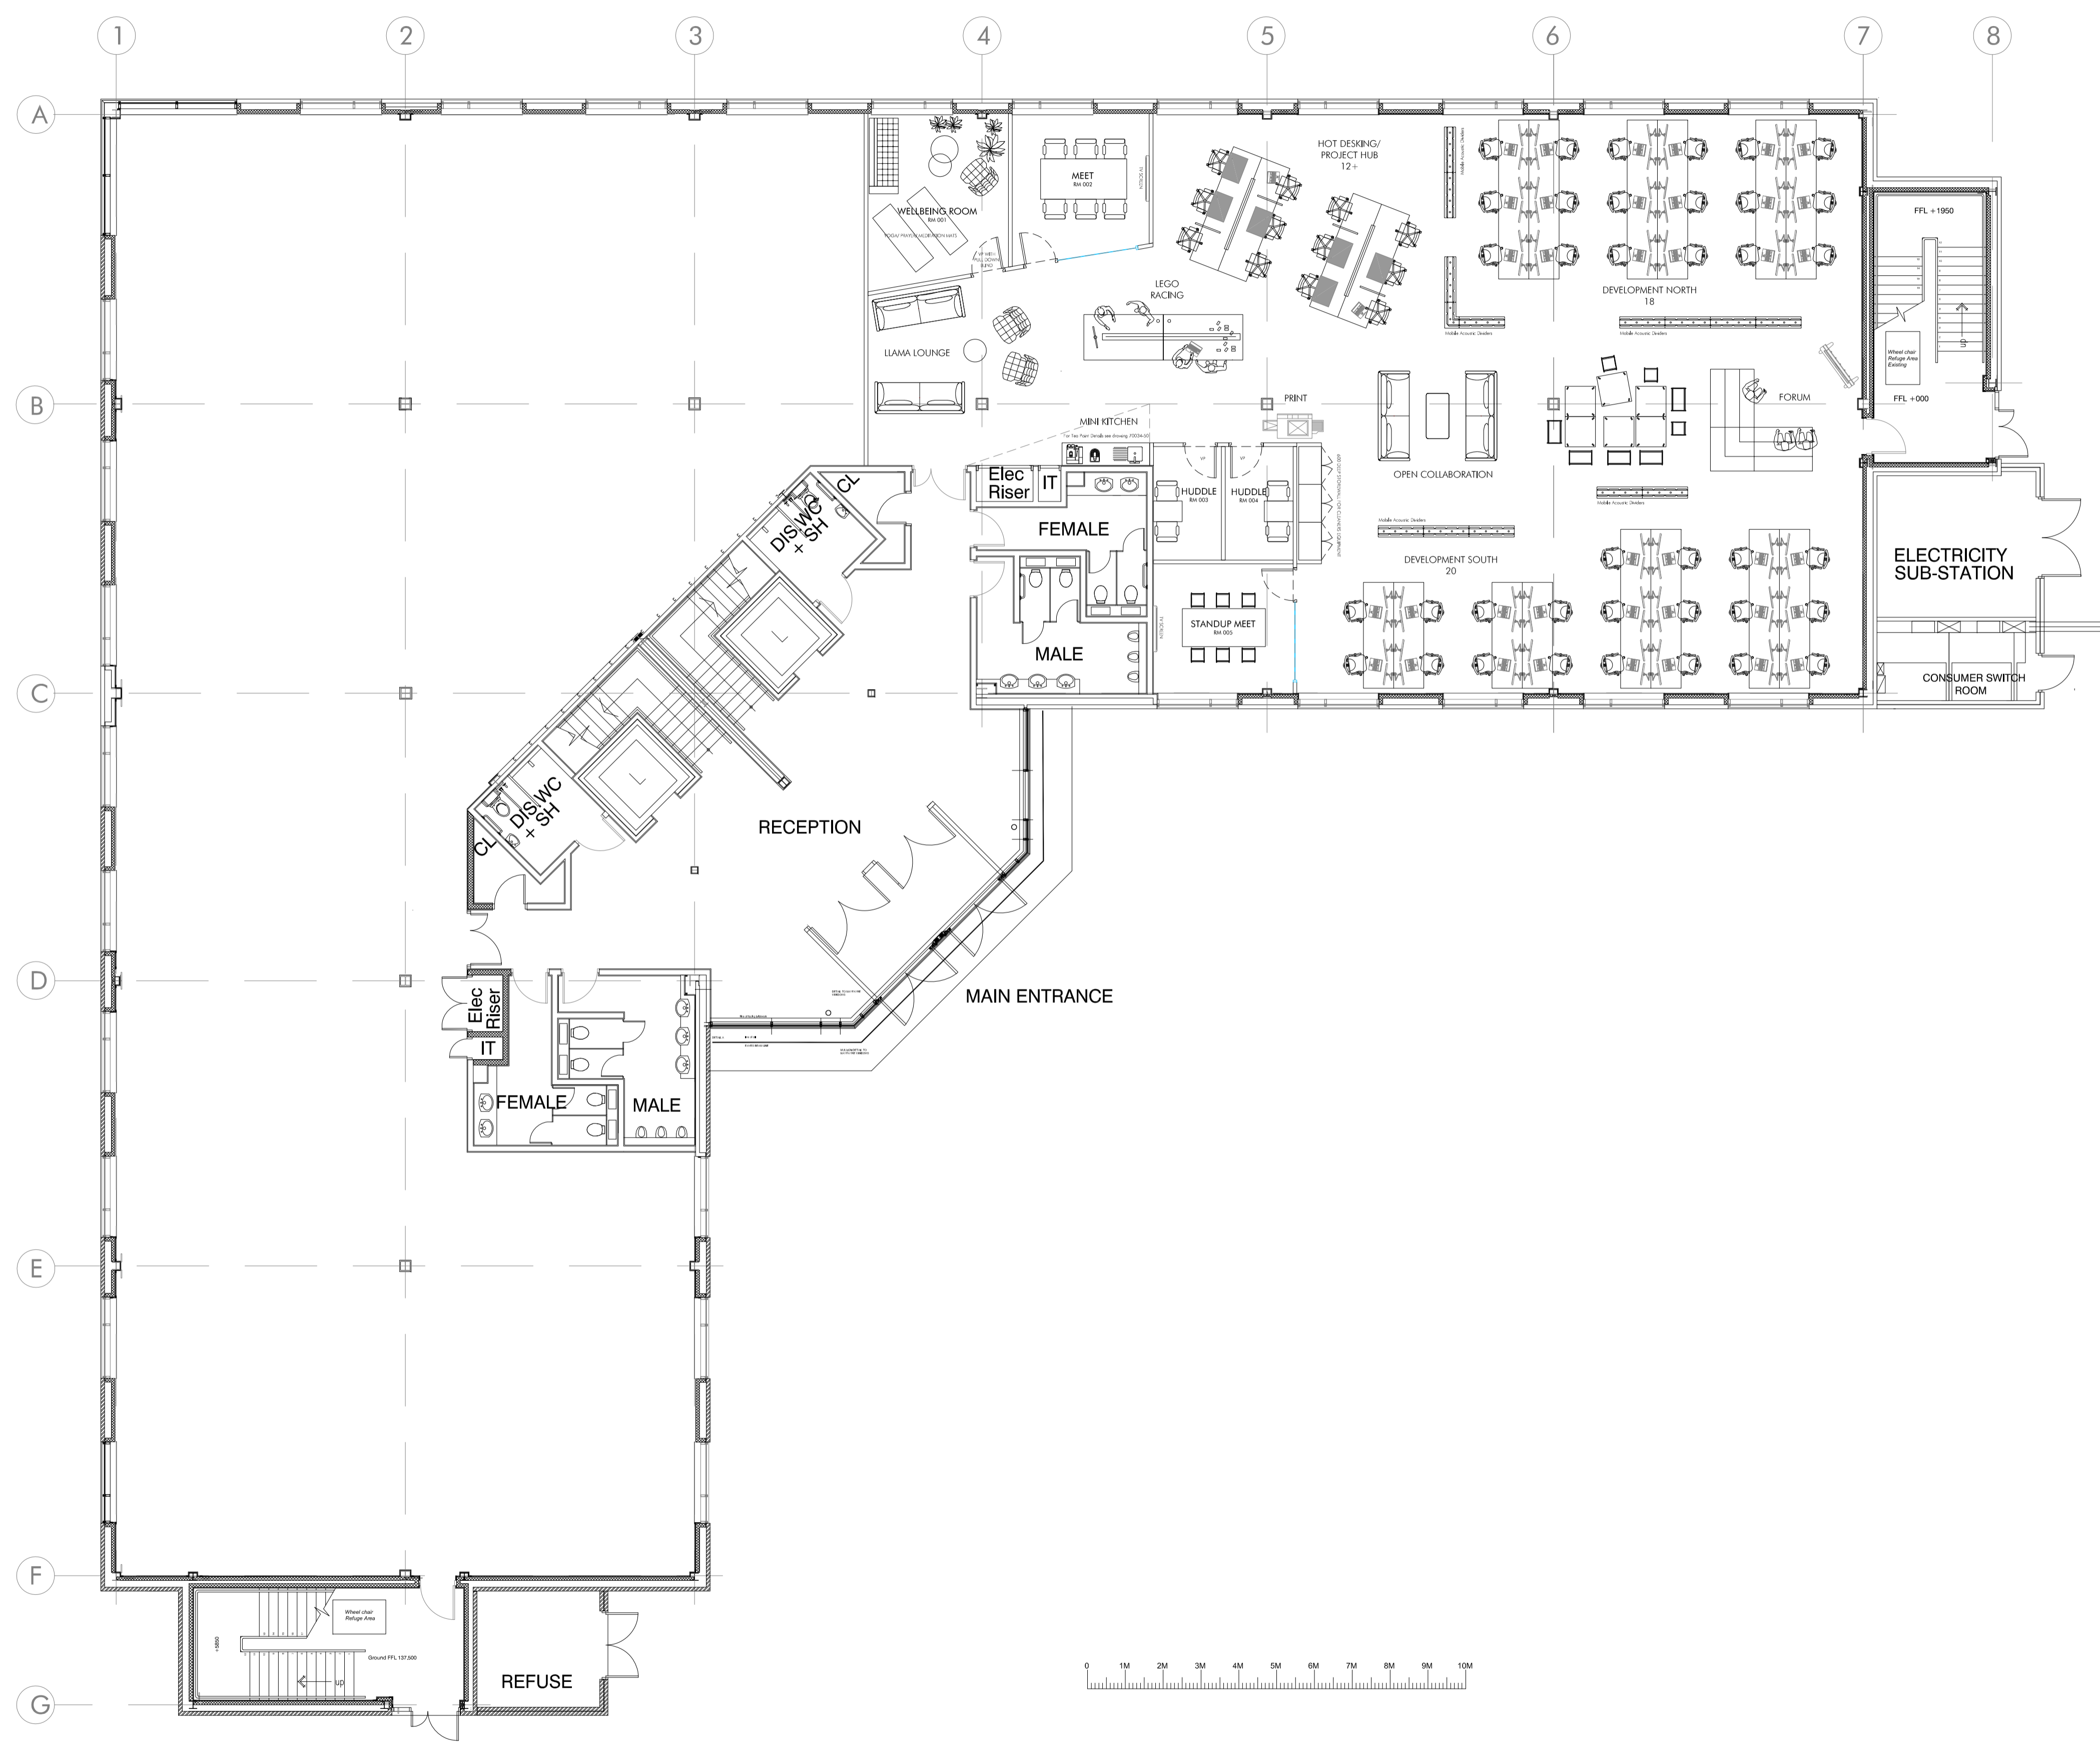

**CONSTRUCTION**

**office principles**

**North**  
Somerset House  
37 Temple Street  
Birmingham, B2 5DP

**London Showroom**  
Design Hub Clerkenwell  
47 Gos Street  
London EC1V 3RS  
T: +44(0)203 096 0066

[www.officeprinciples.com](http://www.officeprinciples.com)

CLIENT: LLAMASOFT

PROJECT: PEGASUS HOUSE

DRAWING: GROUND FLOOR  
GENERAL ARRANGEMENT

DATE: 03-06-2019 SCALE: 1:100@A1

DRG.No. 70034-00-GA

REVISION: E CHKD: CS

All dimensions to be verified on site