

42-44 FOUNTAIN STREET

L1 | GA | TEST FIT OPTION 2 FURNITURE LAYOUT


THIS DRAWING IS PROTECTED UNDER COPYRIGHT AND AT NO TIME MUST ANY PORTION OF THIS DRAWING BE REPRODUCED OR COPIED IN ANYWAY WITHOUT THE PERMISSION OF RU CREATIVE LTD.

ALL DIMENSIONS MUST BE CHECKED ON SITE AND NOT SCALED FROM THIS DRAWING.

SUBJECT TO SITE SURVEY

IMPORTANT NOTE

THIS DRAWING SHOWS DESIGN INTENT AND IS SUBJECT TO SITE CONDITIONS. ANY PART OF THE DESIGN THAT CONTRADICTS BEST PRACTICE THEN PLEASE MAKE THE DESIGN TEAM AWARE. SITE SURVEY REQUIRED PRIOR TO PLACING ORDERS.

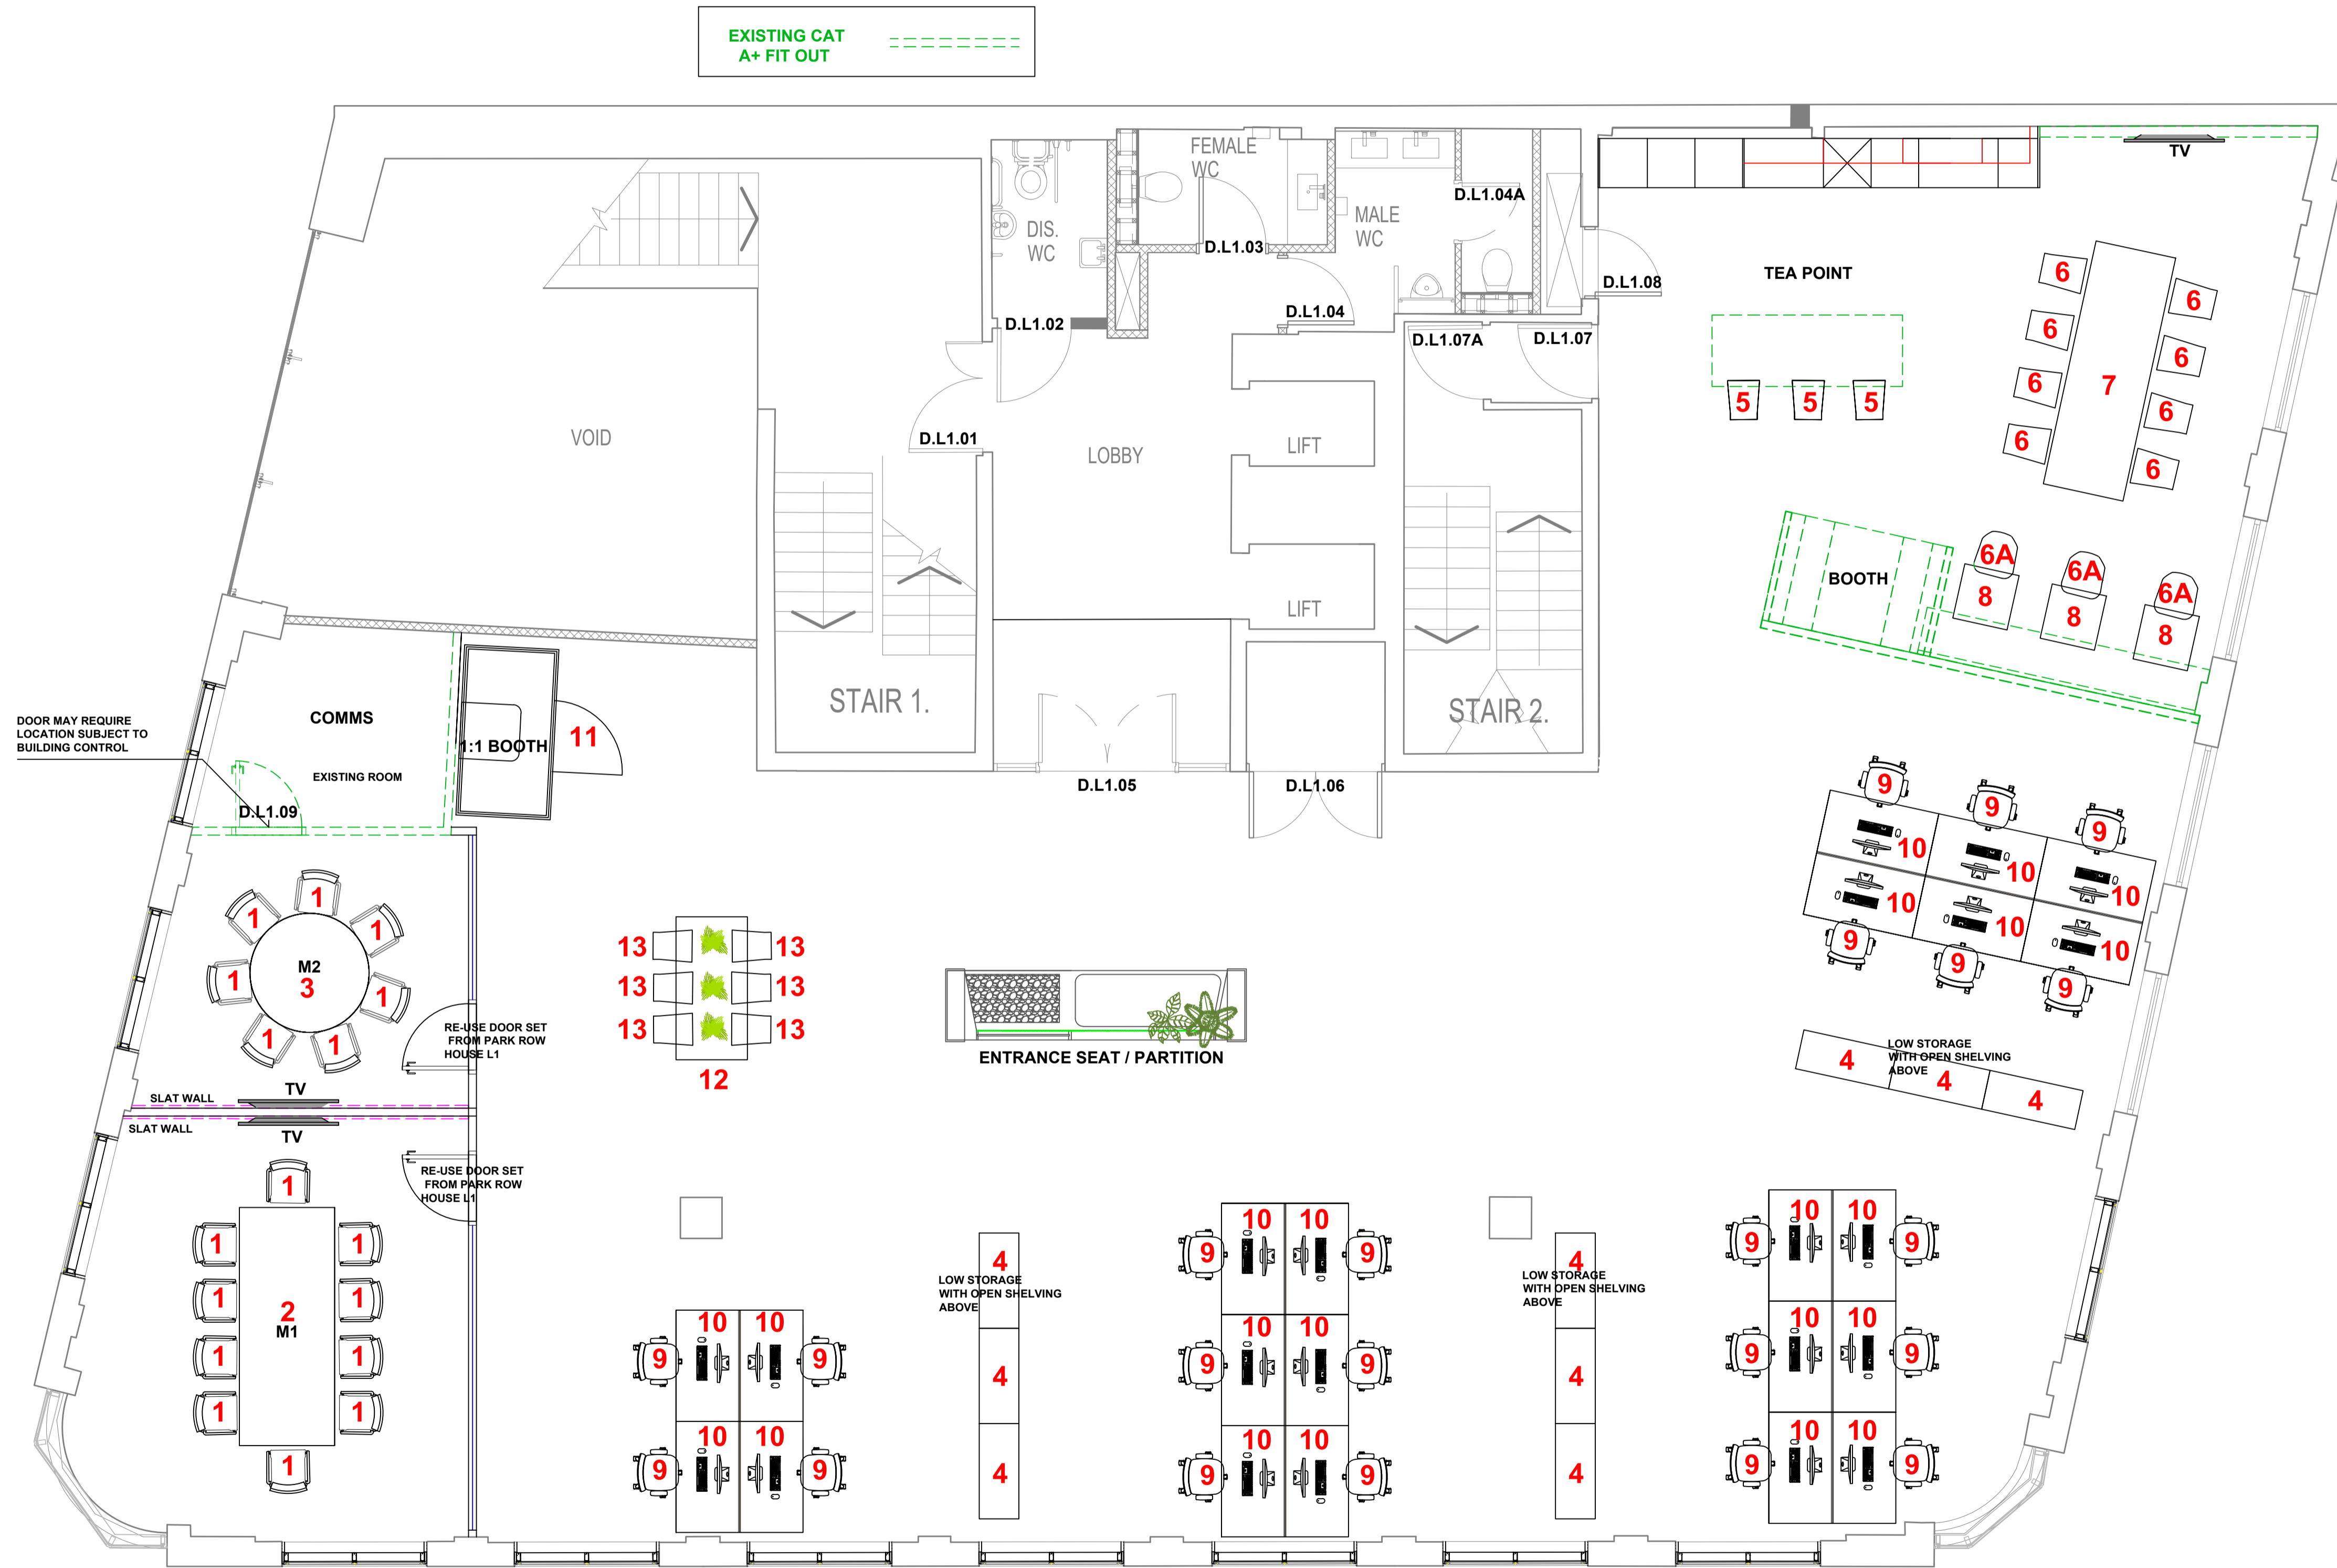

Commercial Interior Design Specialists

DRAFT

001	ADDITIONAL ITEMS 12 & 13	JH	12.04.23
REV	DETAILS	BY	DATE

ruCREATIVE

6.34 WINDSOR HOUSE
HARROGATE HG1 2PW
TELEPHONE: 01423 52 02 69
EMAIL: INFO@RUCREATIVE.CO.UK
WEB: WWW.RUCREATIVE.CO.UK

CLIENT	ADAPT REAL ESTATE
PROJECT	42-44 FOUNTAIN STREET MANCHESTER M2 2AN
TITLE	42.FS.L1.GA.032.TF.FURNITURE

SCALE	DATE	DESIGNER	CHECKED BY
1:50 @ A1	27.03.23	RU	~
DRAWING NO.			
PROJECT NO.	BUILDING	LEVEL	DRAWING NO.
4244.FT.MAN	4244FT	L1	032_L1.1
REV			
1			