


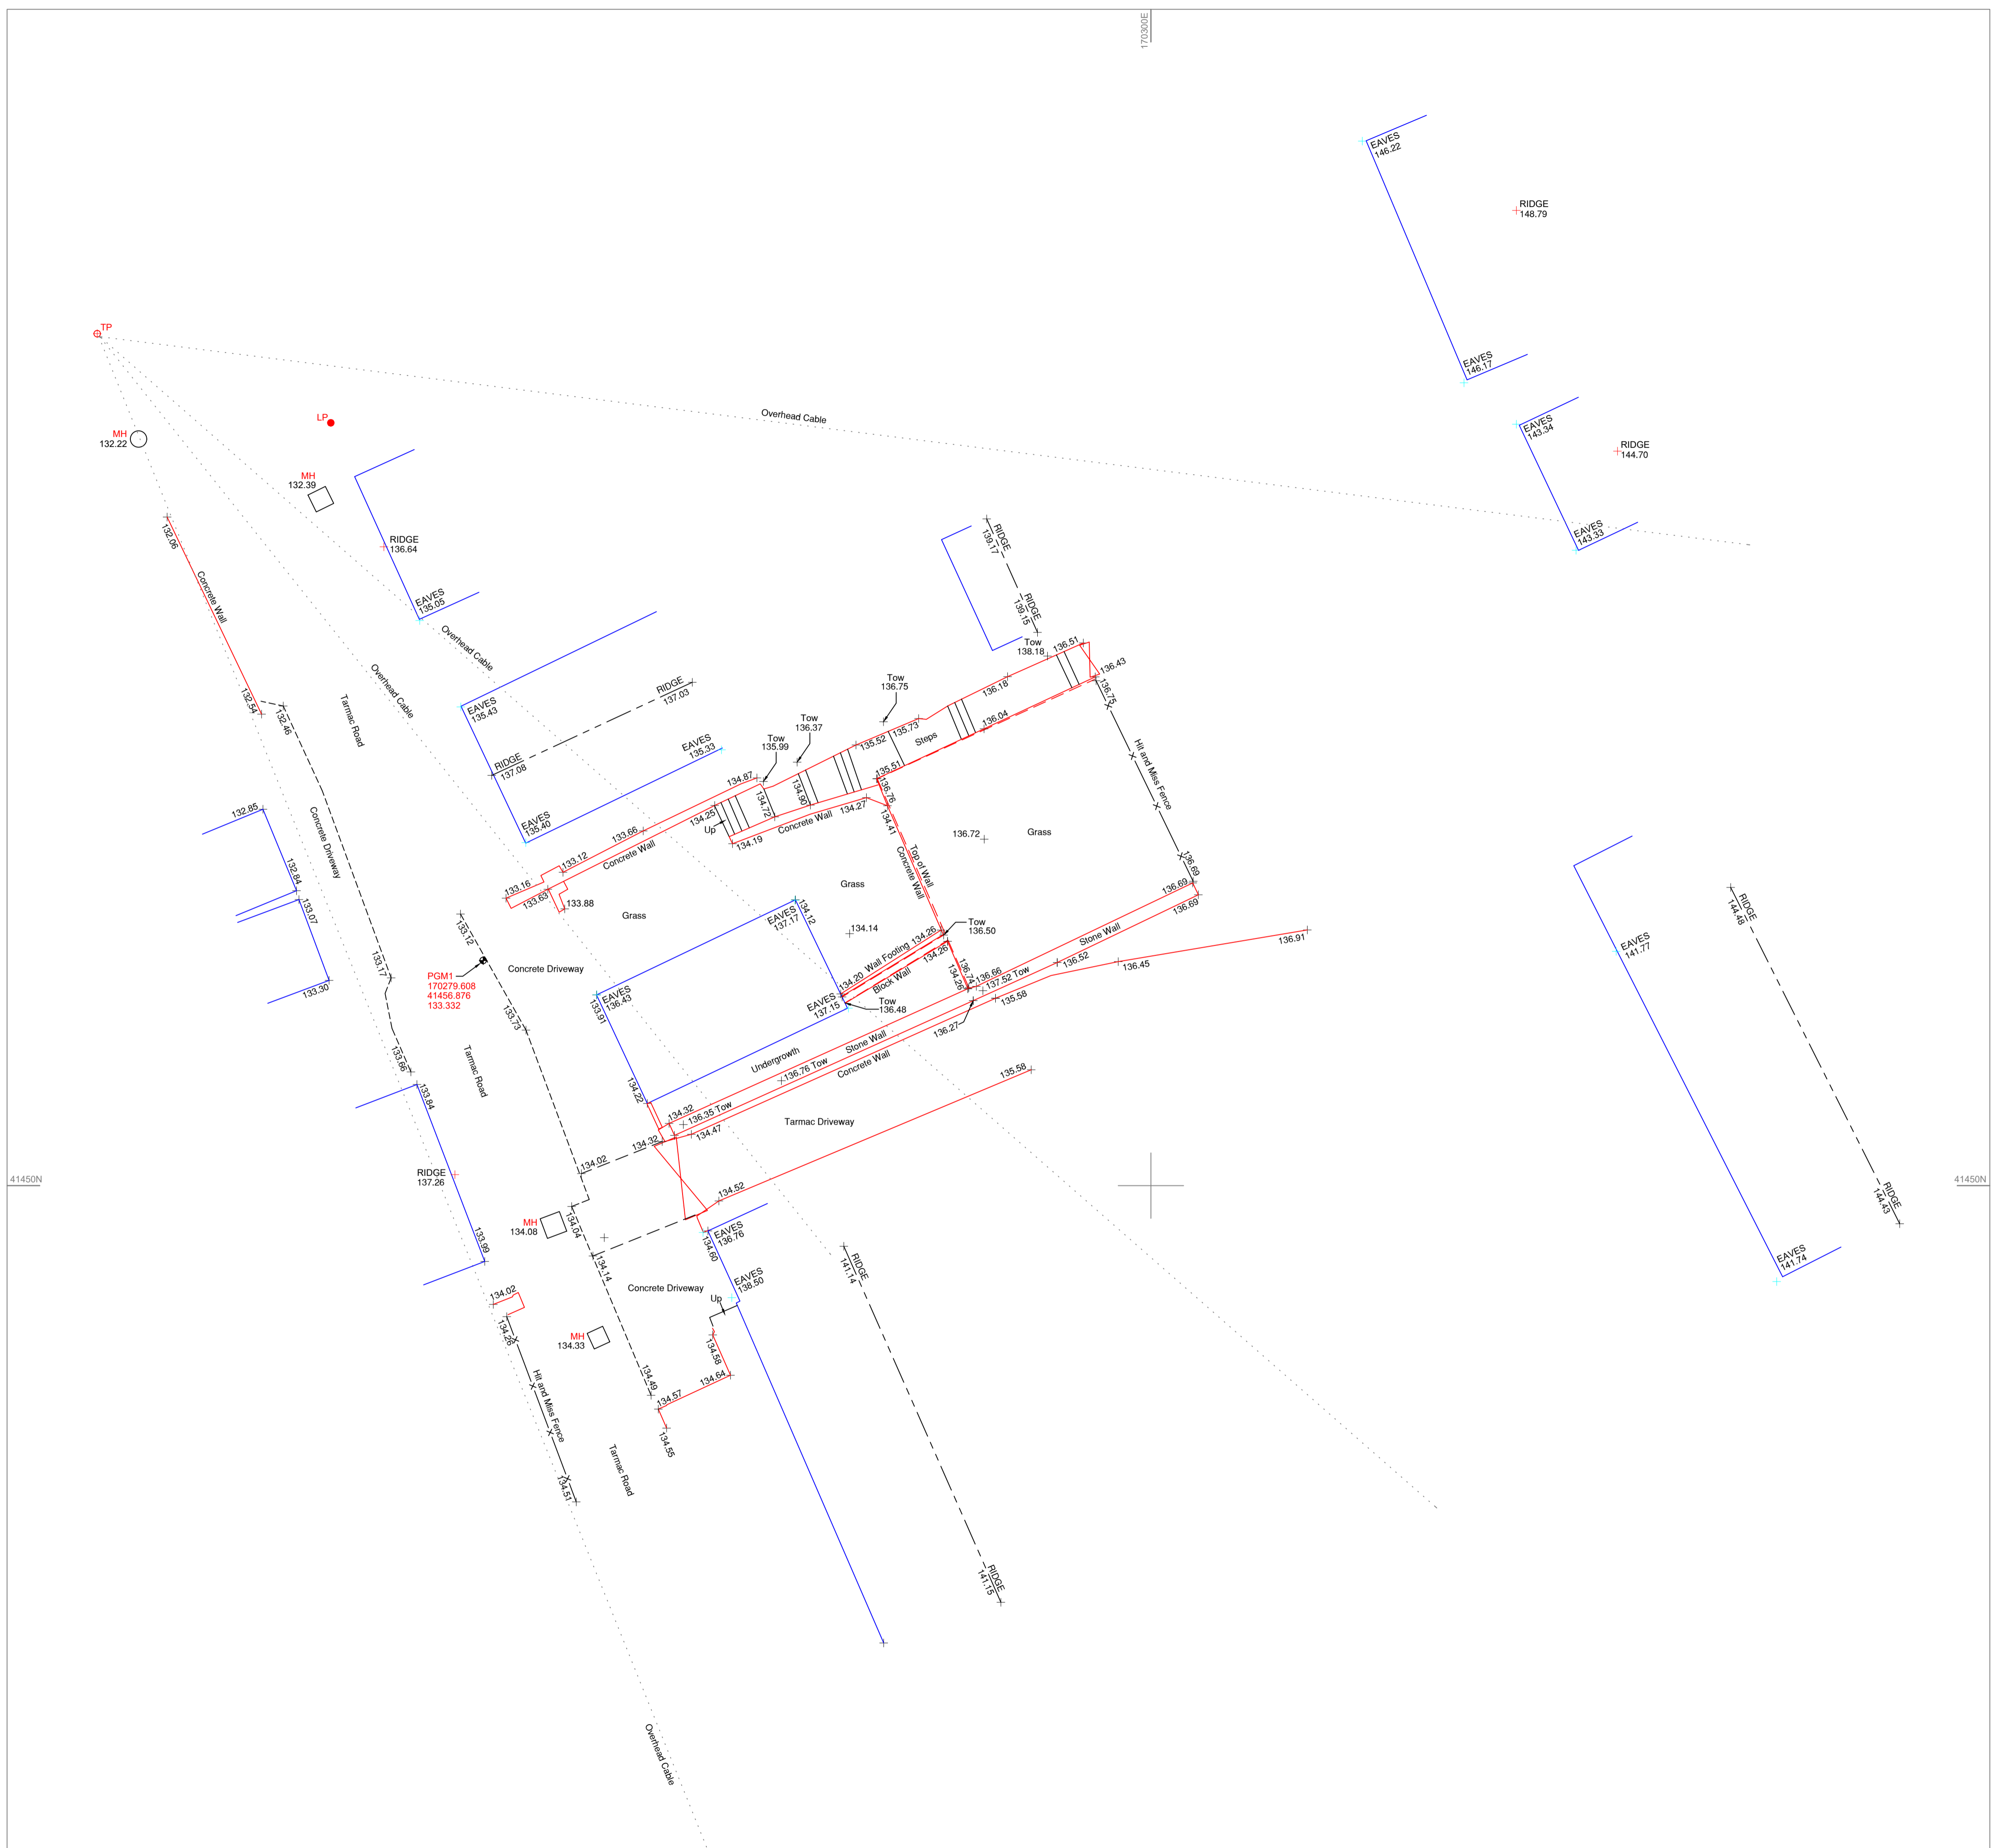

© This drawing is Copyright. It should not be relied on or used in circumstances other than those for which it was originally prepared and for which 3D Land Surveys Ltd was originally commissioned. 3D Land Surveys Ltd accepts no responsibility for this drawing to any party other than the person(s) by whom it was commissioned.



NOTES

Survey Point Codes

- |                              |                        |
|------------------------------|------------------------|
| Air Value-Water AV           | Marker - MKR           |
| Belisha Beacon BB            | Mile Post MP           |
| British Telecom Cover BT     | Mile Stone MS          |
| Bollard BL                   | Name Plate NP          |
| Borehole BH                  | Pipe PI                |
| British Telecom Box BX       | Post PO                |
| Bus Stop BS                  | Pump PV                |
| Cable CA                     | Reflector/Road Post RP |
| Call Box CB                  | Rodding Eye RE         |
| CCTV CT                      | Sign SI                |
| Critical Level CL            | Sluice Valve-Water SV  |
| Cover - Unknown UC           | Soffit Level SL        |
| Down Pipe - Drainage DP      | Stay Earth Wire SE     |
| Electricity Pole EP          | Stop Tap-Water ST      |
| Floor Level FL               | Top of Wall TW         |
| Fire Hydrant FH              | Telegraph Pole TP      |
| Flag Staff FS                | Traffic Lights TL      |
| Gas Valve GAS                | Water Meter WM         |
| Grating GR                   | Water Tap WT           |
| Gully Grating-Drainage GU    | Vent Pipe VP           |
| Inspection Cover-Drainage IC |                        |
| Inspection Cover-Electric EC |                        |
| Pipe Invert Level IL         |                        |
| Kerb Outlet KO               |                        |
| Lamp Post LP                 |                        |
| Letter Box LB                |                        |
| Manhole Cover-Drainage MH    |                        |

Survey to Ordnance Survey Grid & Level OSGB 36(15)


0	14/03/18	
REV	Date	NATURE OF REVISION

REVISIONS

**3D Land Surveys Ltd**

Ben Opie  
3D Land Surveys Ltd  
Reen Cottage, Reen Manor Farm  
Perranporth, Truro  
Cornwall TR6 0AJ  
www.3dlandsurveys.co.uk  
E mail: landsurveys3d@hotmail.co.uk

LOCATION	
PROJECT	79 Albany Road Redruth TR15 2HZ
DRAWING TITLE	Topographic Survey

PROJECT MANAGER **Simon Laity**

ORIGINATOR **Gus White**

SCALE **1:100**

DRAWING NO	REVISION
<b>1</b>	<b>0</b>