




Second Floor Plan.

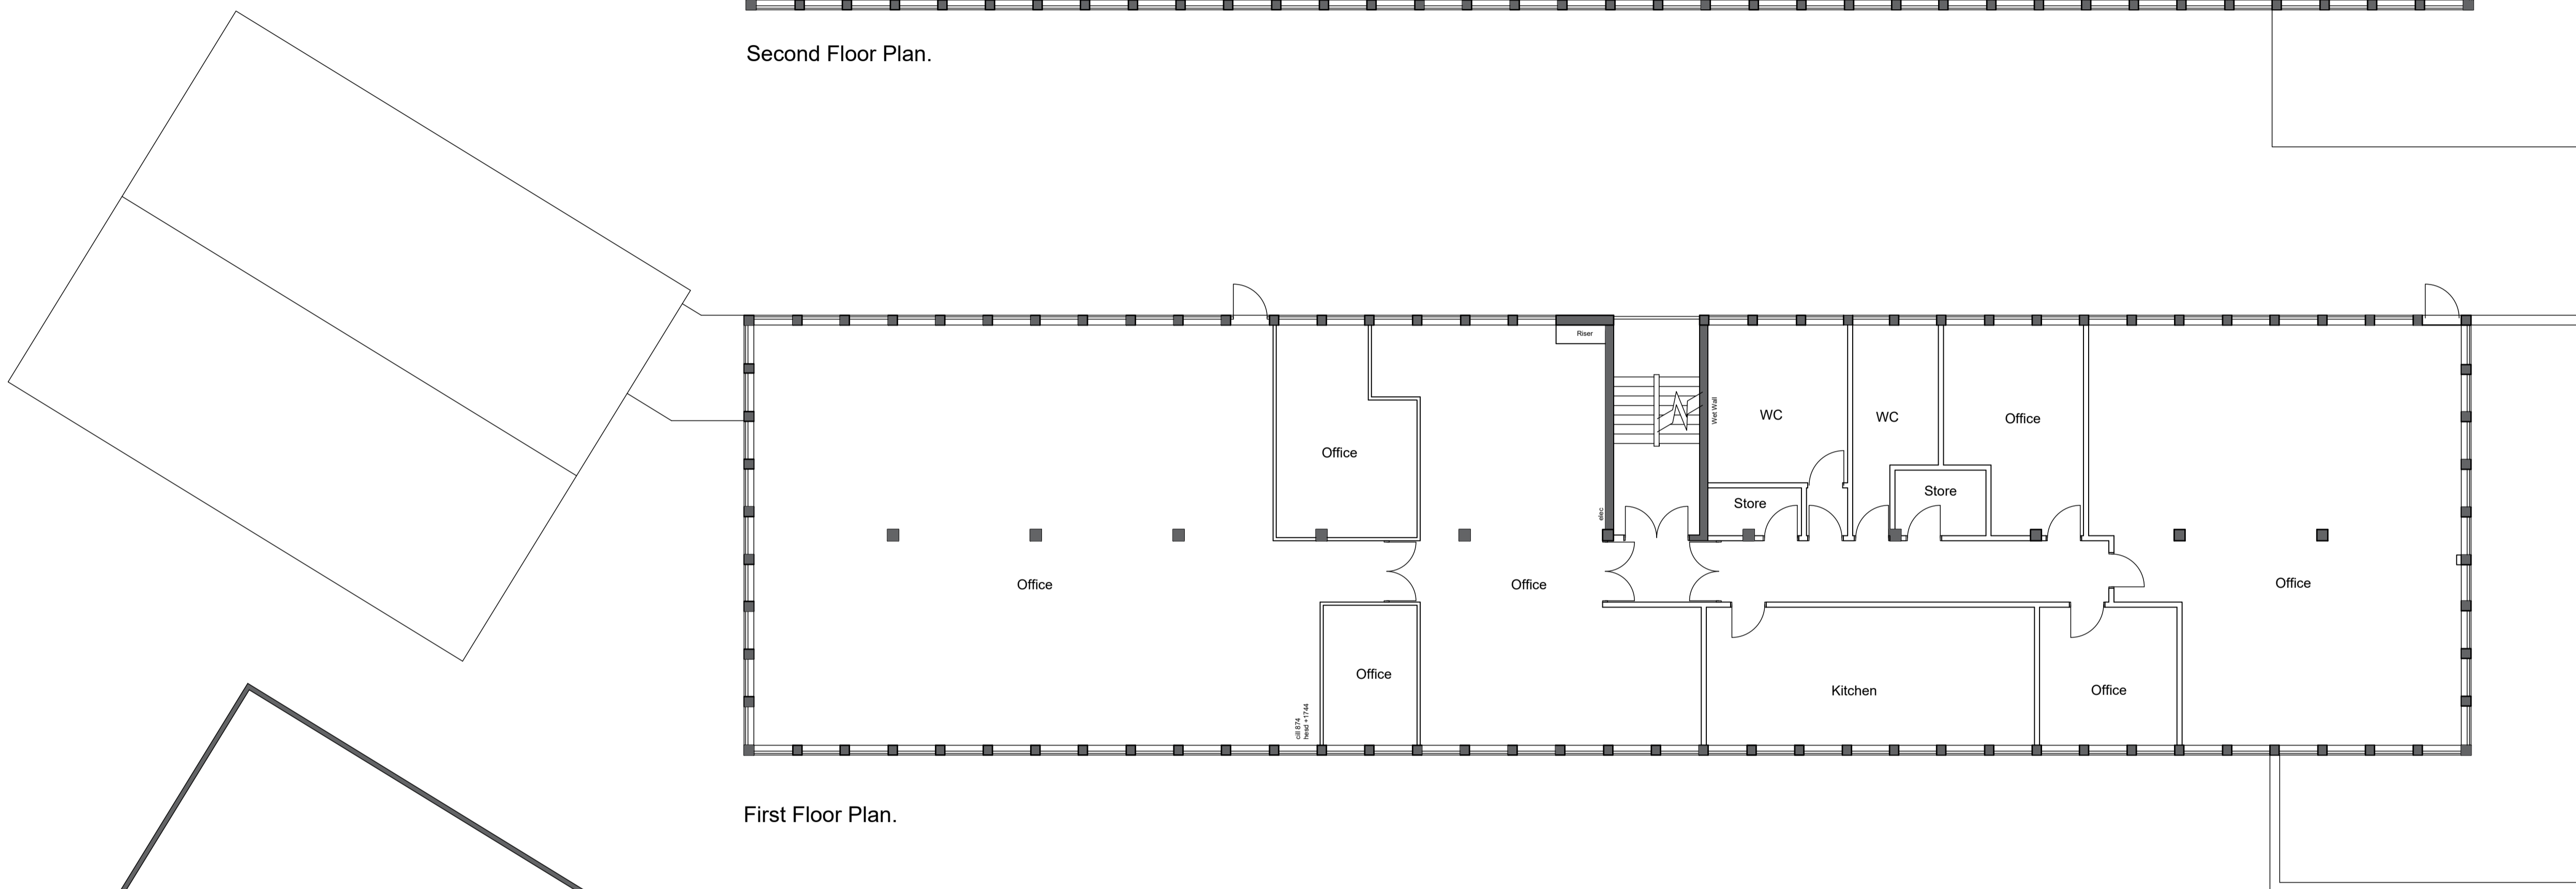

First Floor Plan.

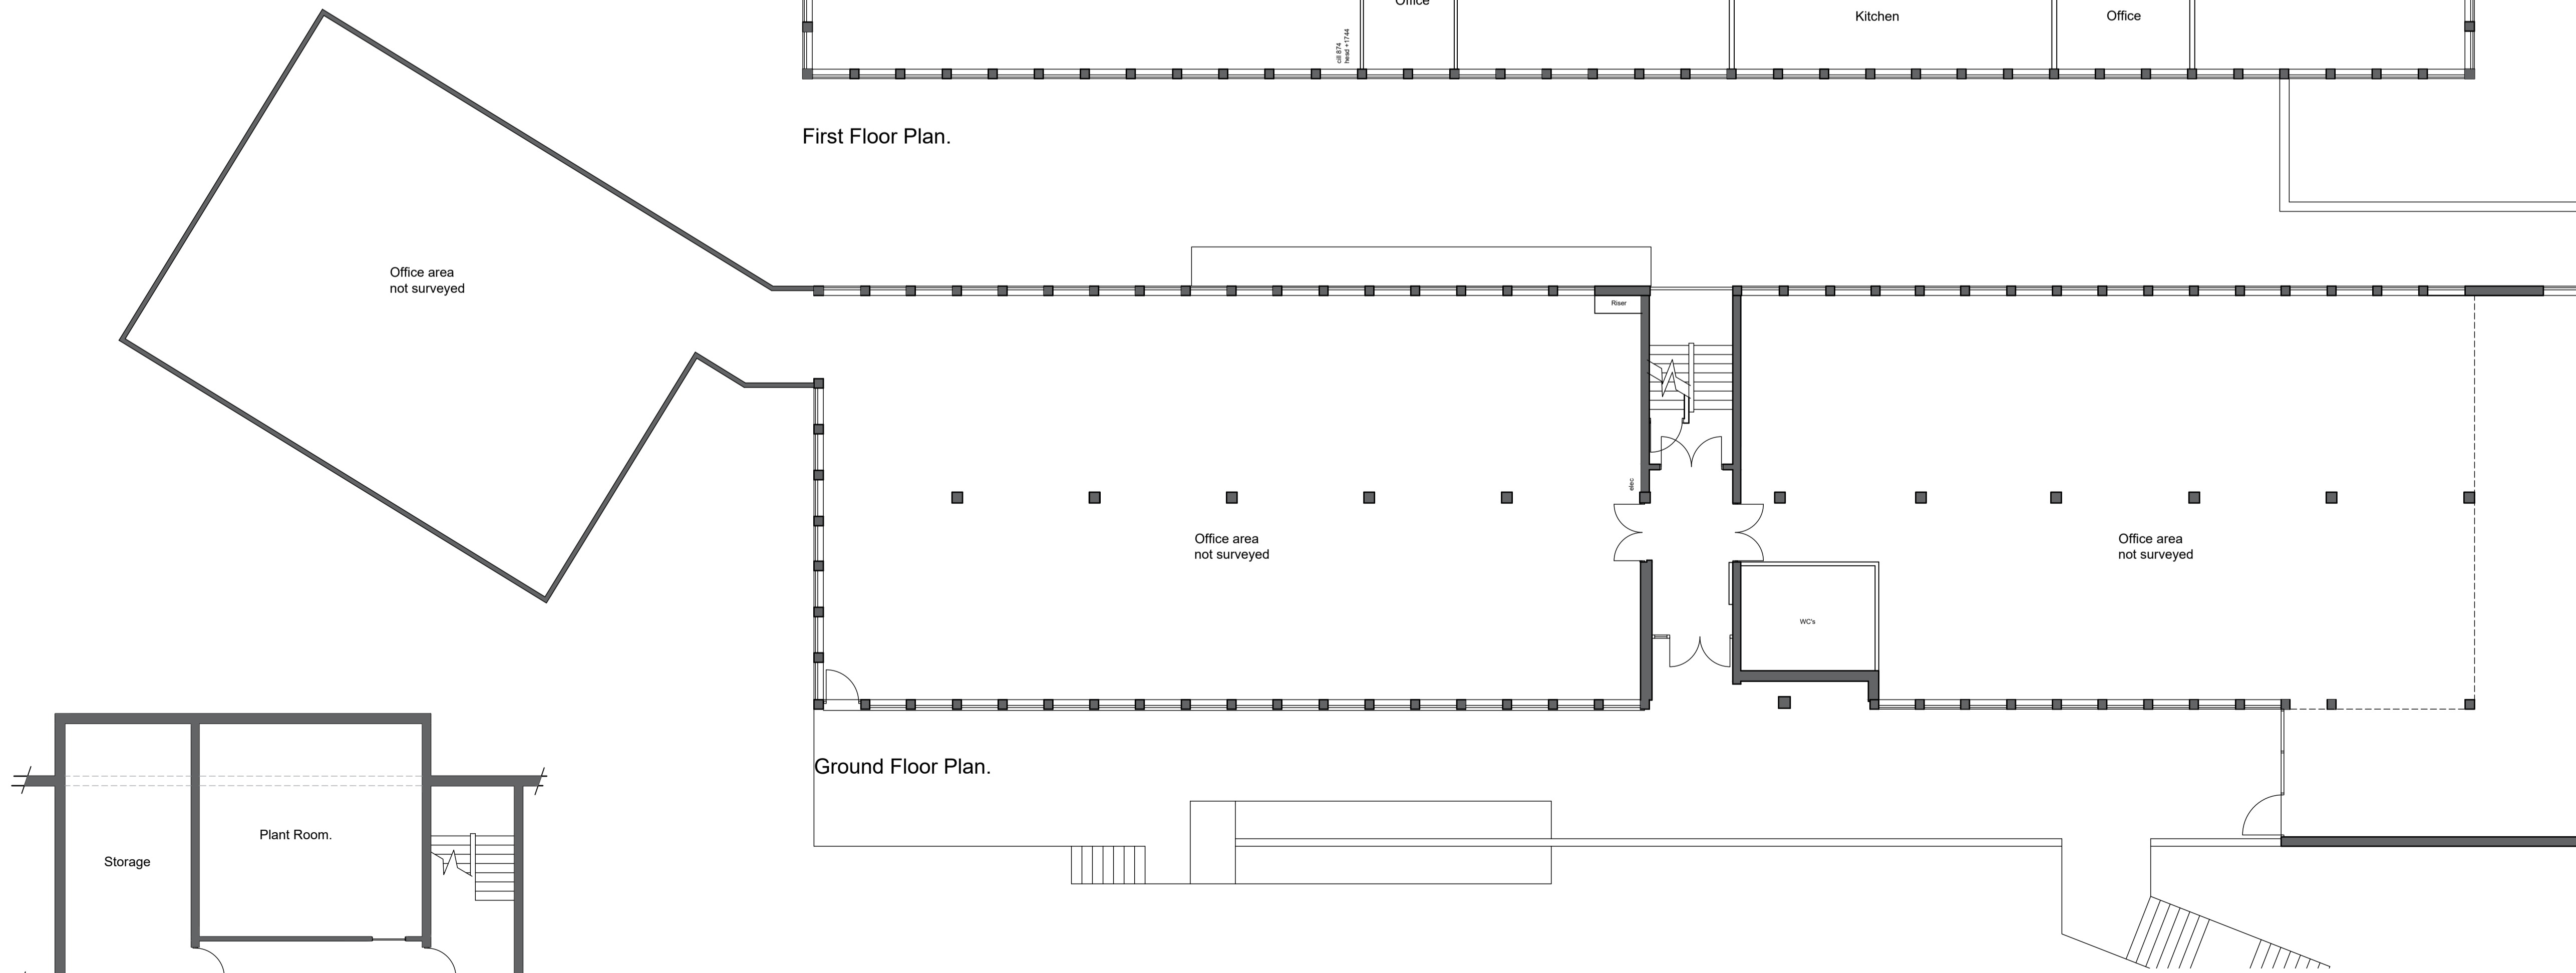

Ground Floor Plan.

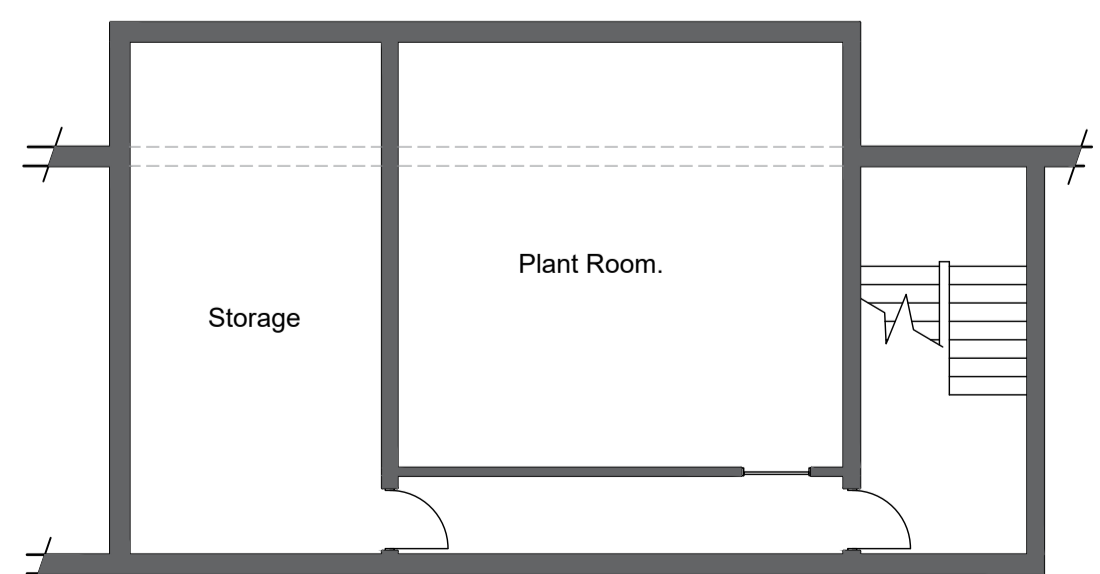

Basement Plan.

This drawing is the property of Ortus and may not be used, re-produced or copied without the written consent of Ortus. This drawing must not be scaled. Figured dimensions only to be used. Where applicable all dimensions are to be checked on site before any work is put in hand.

**CLIENT** - Gateway SL North Road Ltd  
**PROJECT** - Northbank House, Bideford  
**DATE** - 15.06.21

**DRAWING** - Existing Floor Plans  
**SCALE** - 1:100 @ A1  
**Dwg. Ref** - **2020 /03a**