



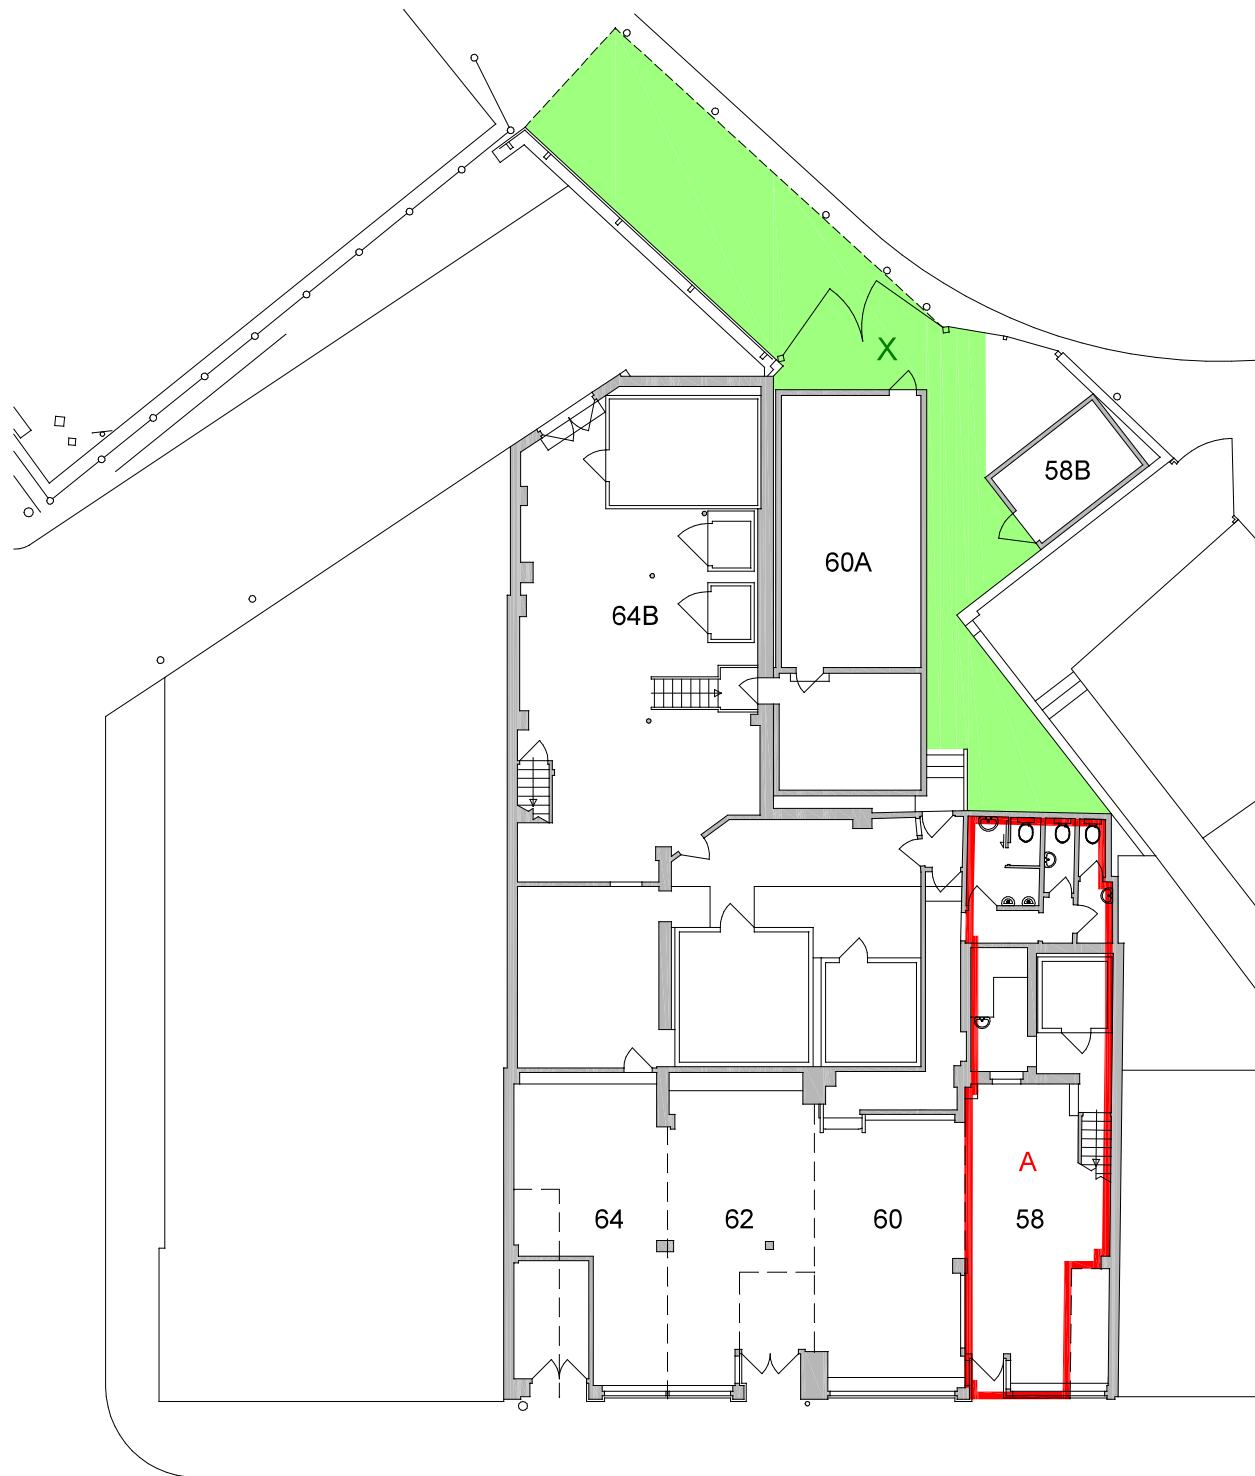


Ground Floor and Surrounds

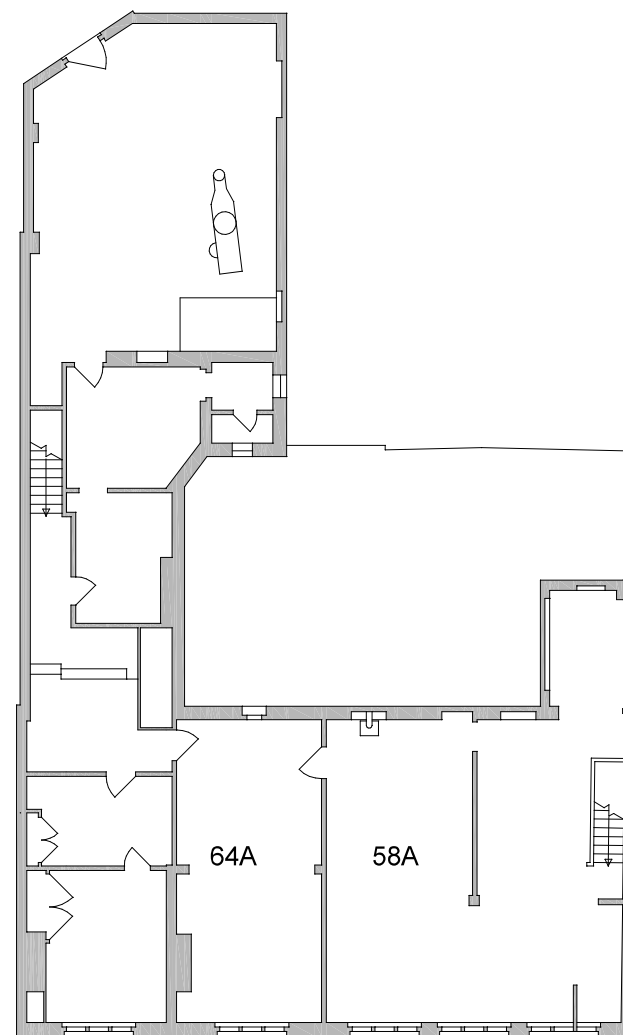


First Floor

Property Address:

58 Dalton Road
Barrow-in-Furness
Westmorland and Furness
LA14 1JB

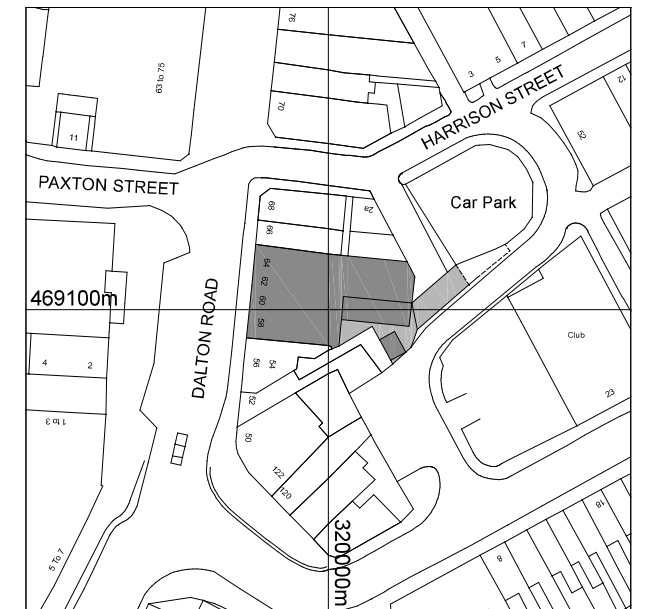

Location Map - Scale 1:1250

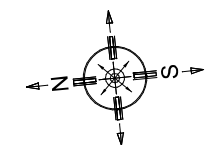

Scale 1:200
As supplied for A3 printing (Scale bar 50mm precisely)

0 2 4 6 8 10
metres

Key:



Extent Of Demise



Shared Access: Loading Bay and Rear Yard

Version information:
v1.0 - 26.05.2026 - First Issue

Paul Mann t/a The Plan Man © 2026 Ref. 4153Lp
0844 330 7526 mail@pmplanman.co.uk

Any queries regarding this plan should in the first instance be referred back to Paul Mann for clarification. Expected accuracy 30mm (1 sigma). Do not photocopy or reduce this plan as the scale may be affected. Written documentation may contain more precise descriptions of boundary positions.