

# H. M. LAND REGISTRY

CHESHIRE

SHEET XXVII 10


Scale 1/1250

Enlarged from 1/2500

MACCLESFIELD DISTRICT

KNUTSFORD PARISH

THE BOUNDARIES SHewn BY DOTTED  
LINES HAVE BEEN PLOTTED FROM THE  
PLANS ON THE DEEDS AND ARE  
SUBJECT TO REVISION ON SURVEY.

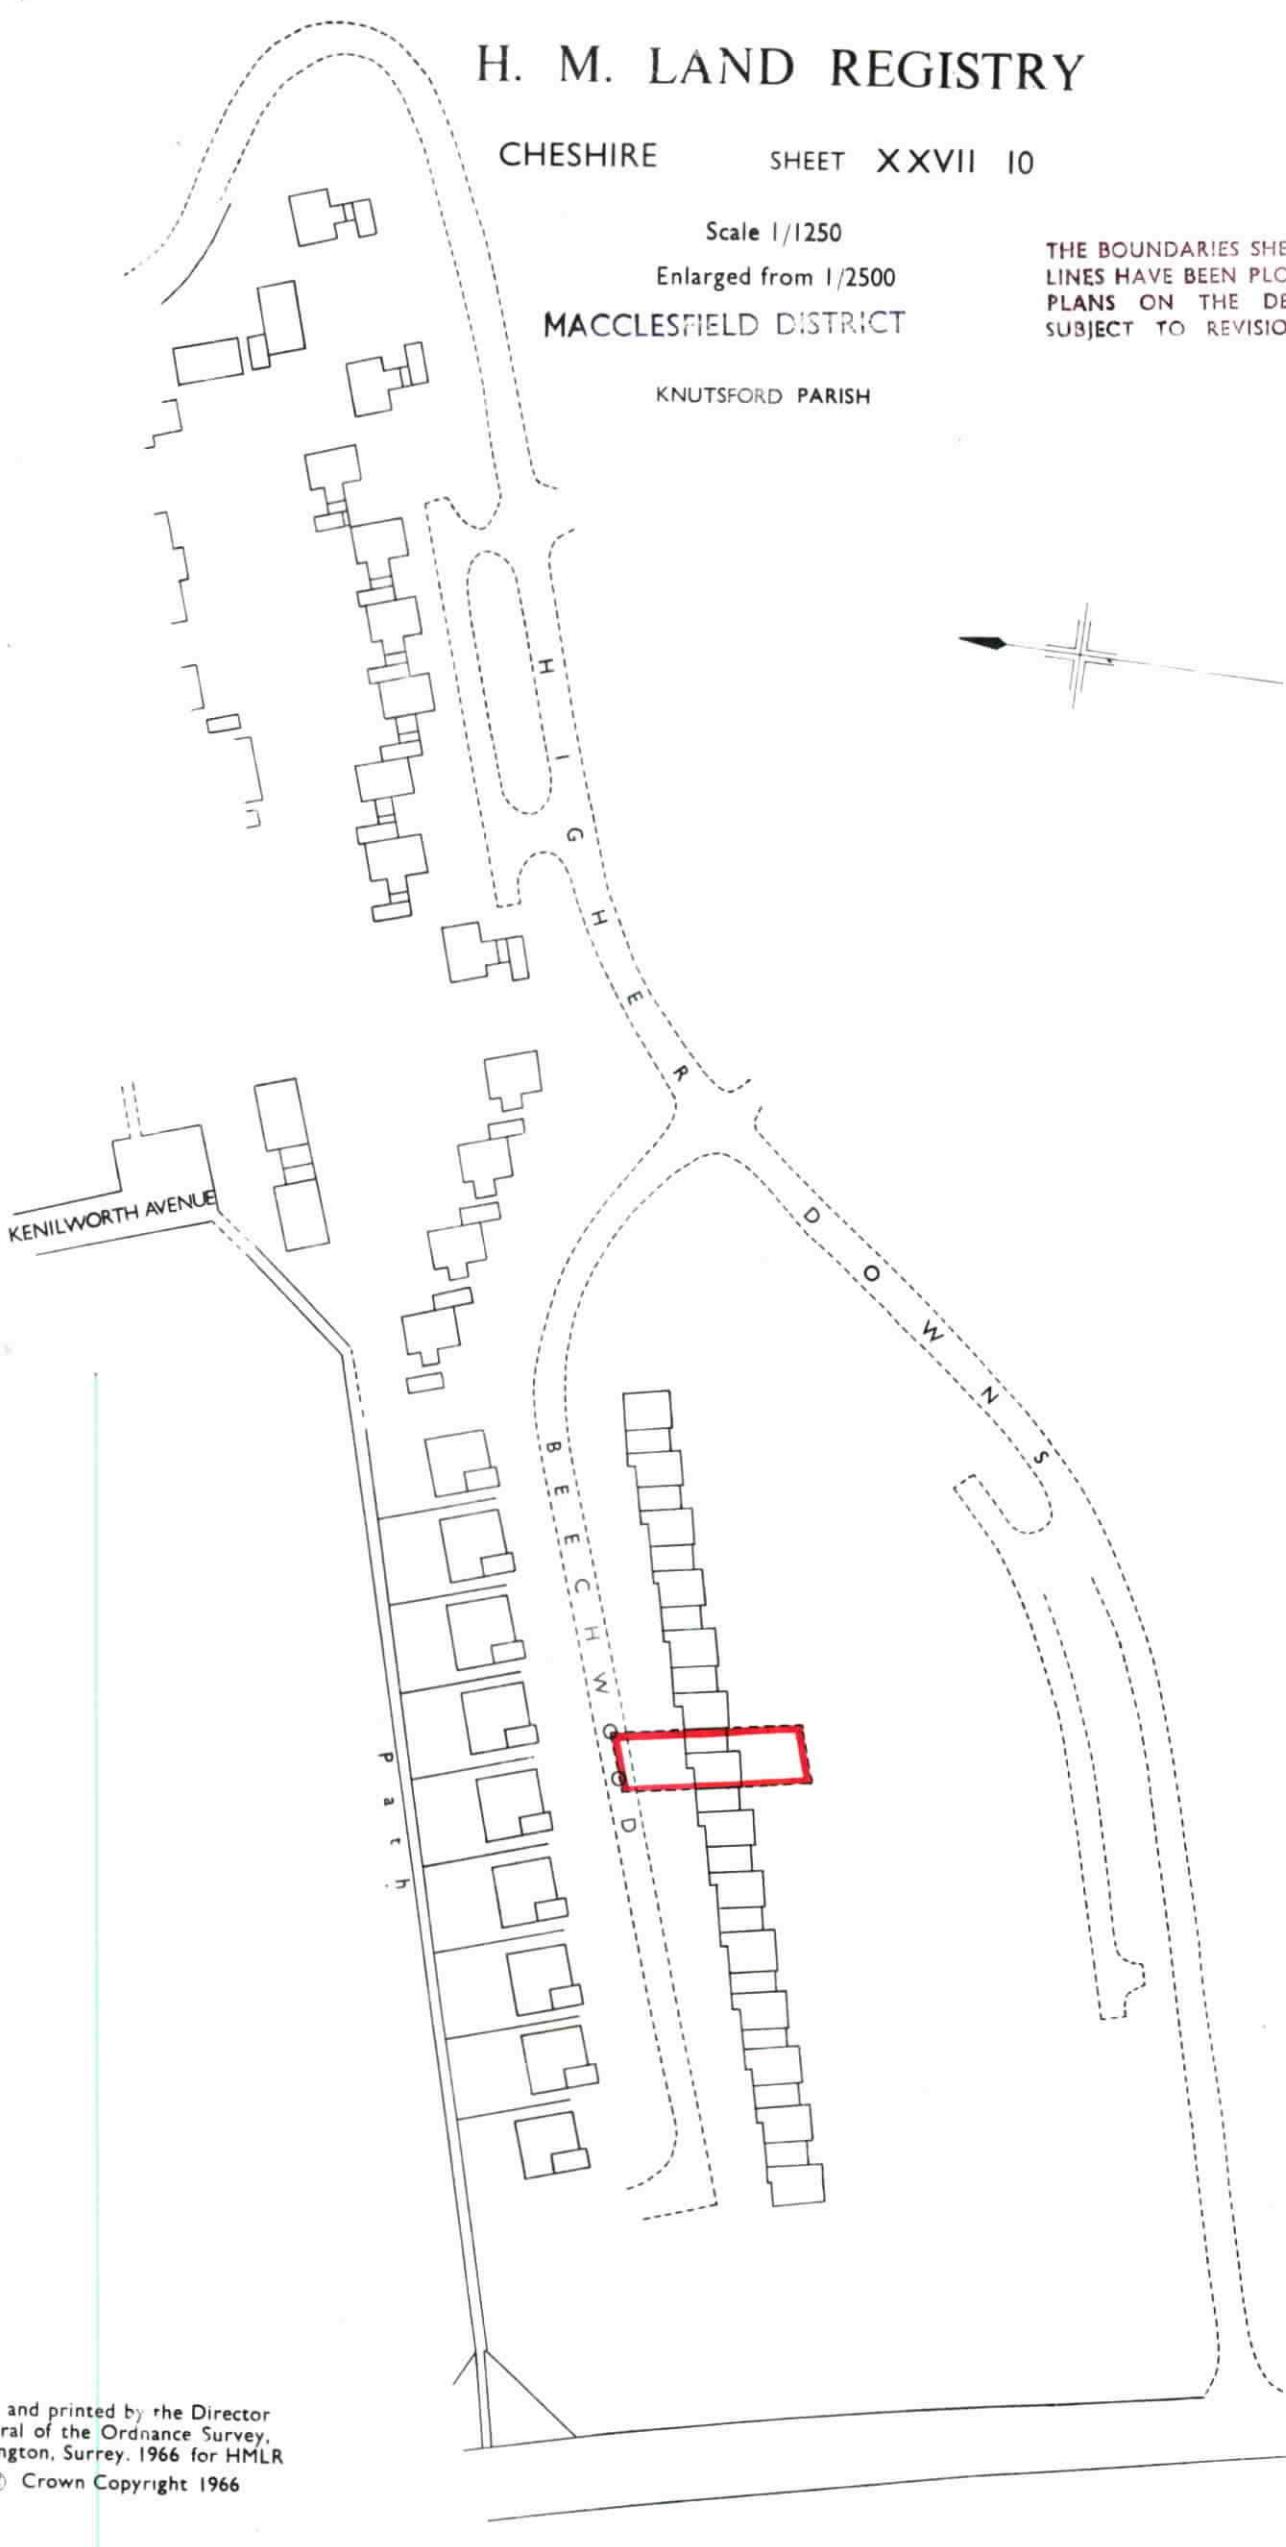

Made and printed by the Director  
General of the Ordnance Survey,  
Chessington, Surrey. 1966 for HMLR  
© Crown Copyright 1966

Filed Plan of Title No. CH 12888

This is a print of the view of the title plan obtained from HM Land Registry showing the state of the title plan on 23 January 2026 at 16:52:10. This title plan shows the general position, not the exact line, of the boundaries. It may be subject to distortions in scale. Measurements scaled from this plan may not match measurements between the same points on the ground.

This title is dealt with by HM Land Registry, Birkenhead Office.

© Crown Copyright. Produced by HM Land Registry. Reproduction in whole or in part is prohibited without the prior written permission of Ordnance Survey.  
Licence Number AC0000851063.