
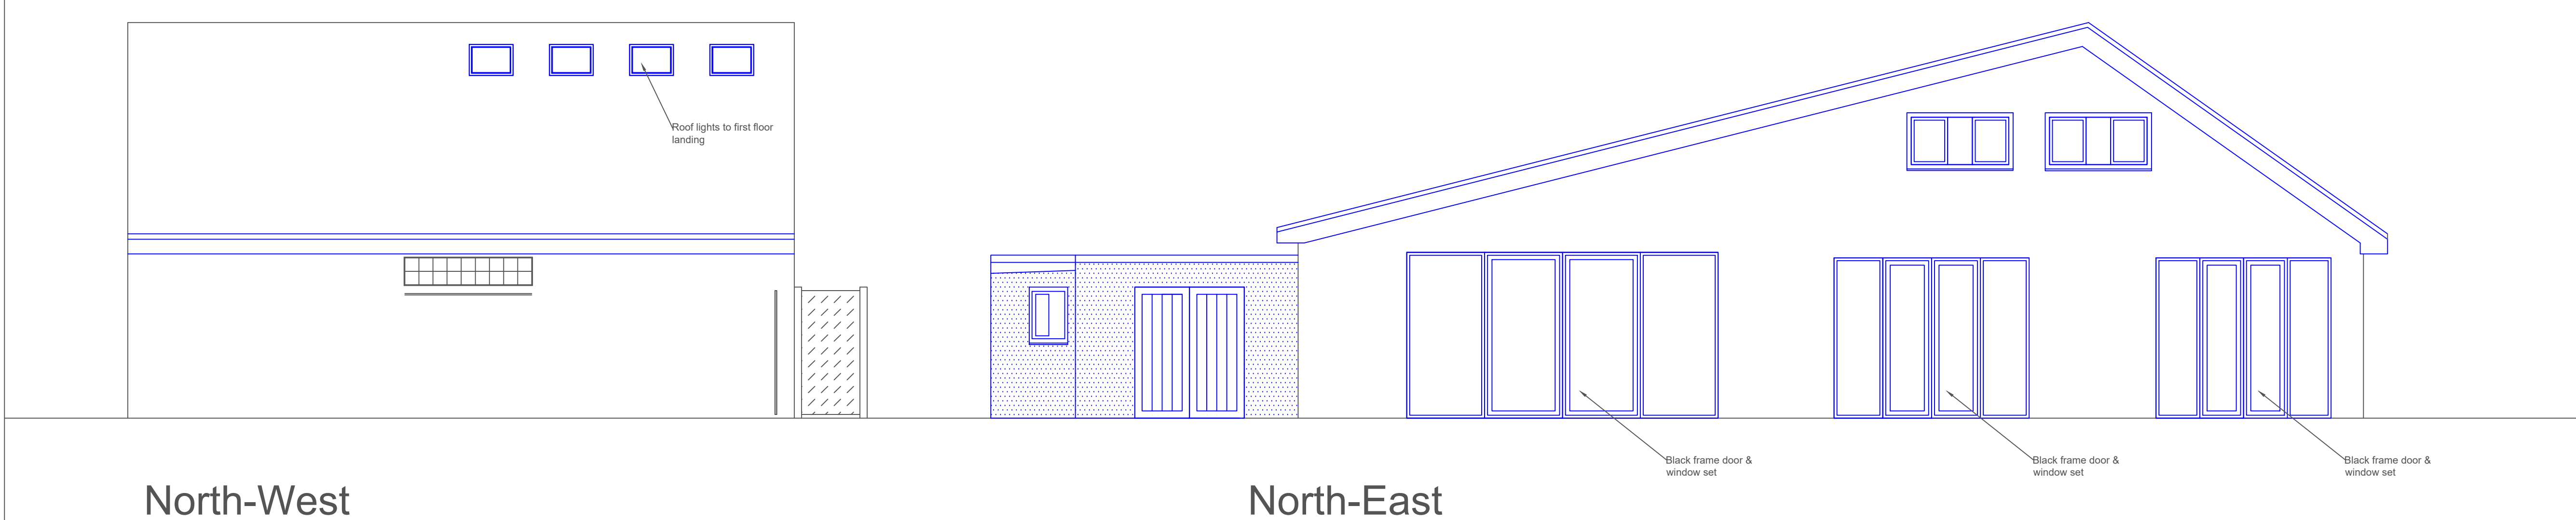


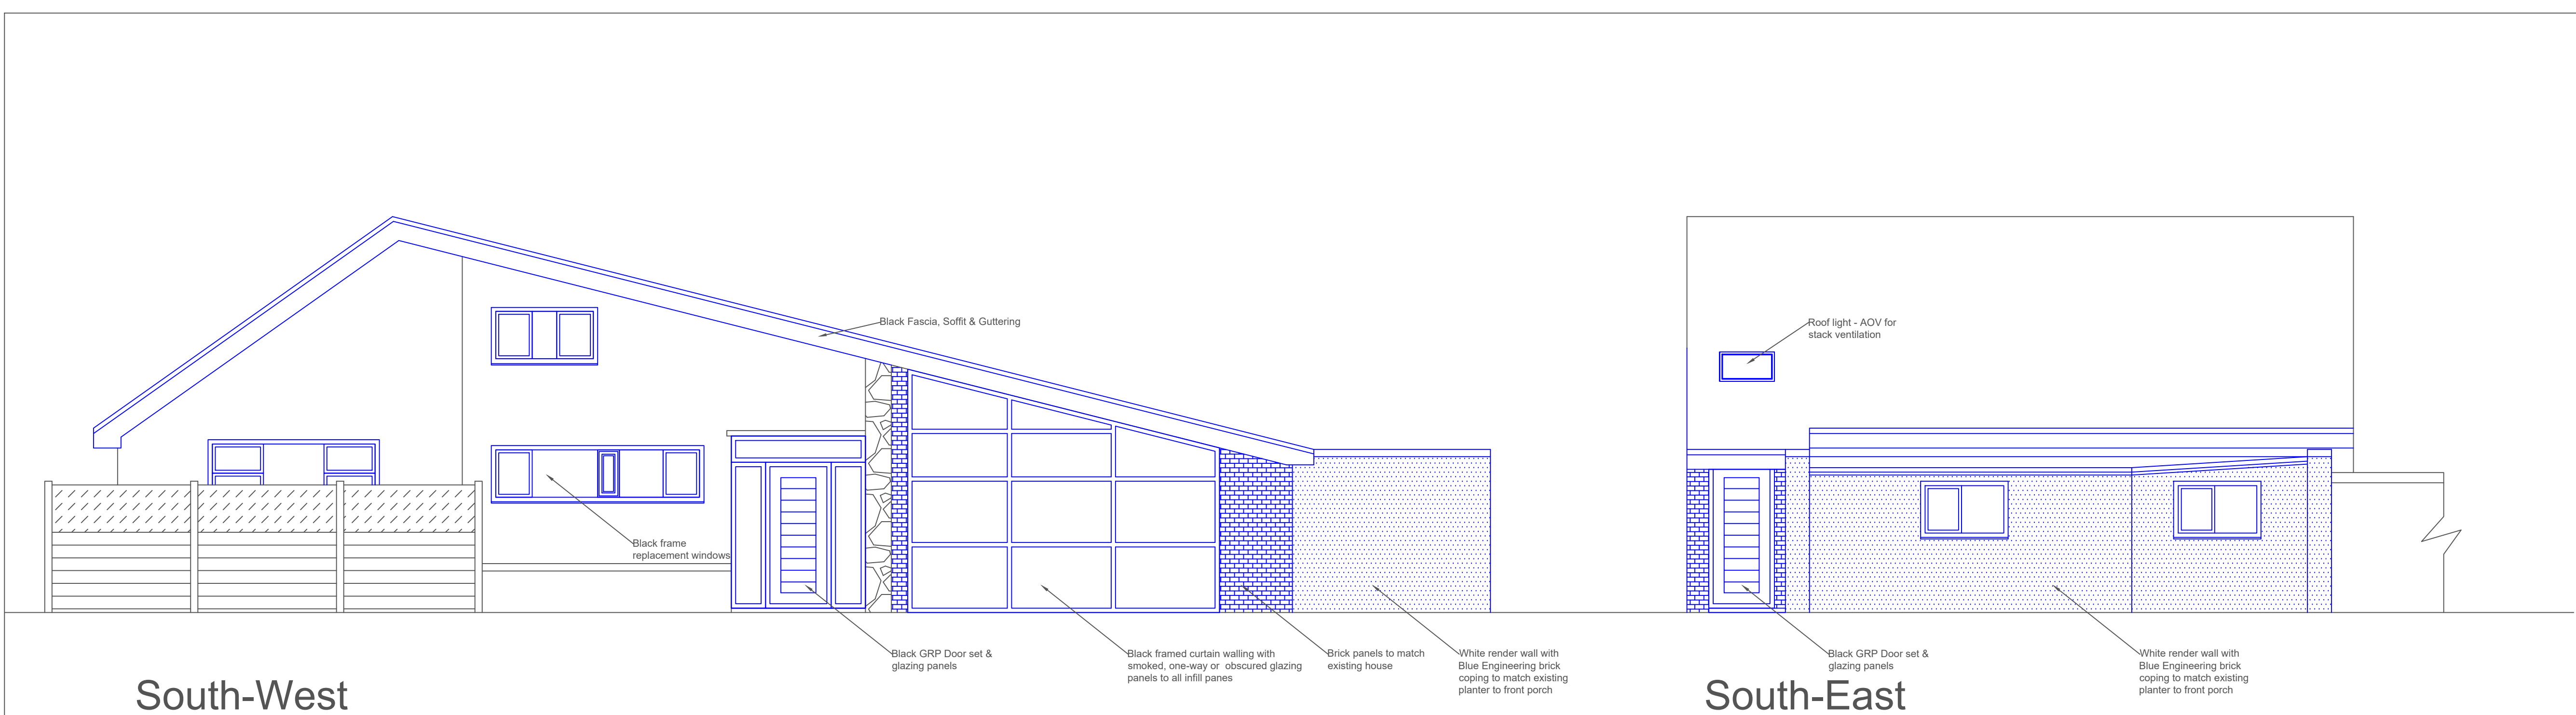

Proposed Elevations - 12 Middelburg Close

15/04/2022

Scale 1:50@A1