

H.M. LAND REGISTRY

TITLE NUMBER

CH 426006


ORDNANCE SURVEY
PLAN REFERENCE

SJ8279C

SCALE
1/1250

ADMINISTRATIVE AREA : CHESHIRE MACCLESFIELD

© Crown Copyright

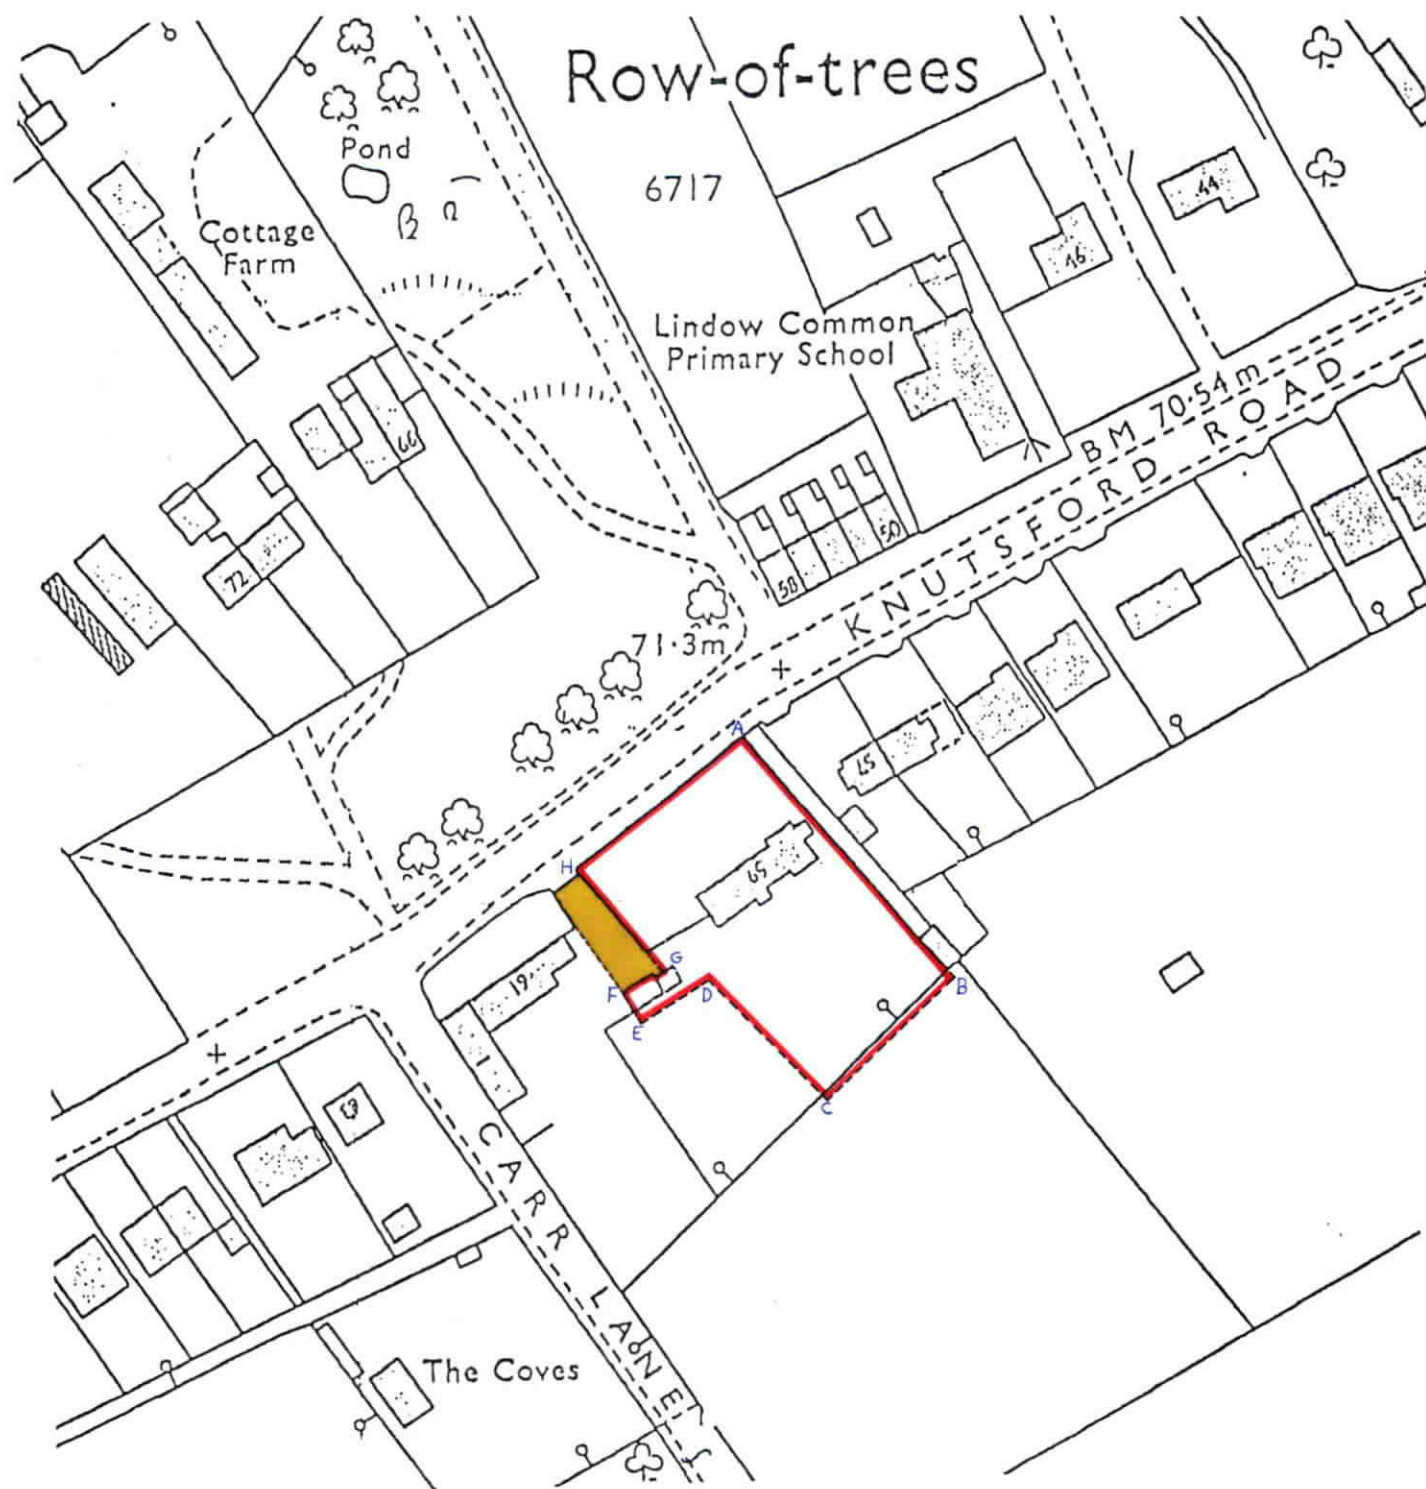


This is a print of the view of the title plan obtained from HM Land Registry showing the state of the title plan on 08 April 2026 at 15:42:38. This title plan shows the general position, not the exact line, of the boundaries. It may be subject to distortions in scale. Measurements scaled from this plan may not match measurements between the same points on the ground.

This title is dealt with by HM Land Registry, Birkenhead Office.


© Crown Copyright. Produced by HM Land Registry. Reproduction in whole or in part is prohibited without the prior written permission of Ordnance Survey. Licence Number AC0000851063.

HM Land Registry Current title plan

Title number **CH457988**
Ordnance Survey map reference **SJ8279SE**
Scale **1:1250 enlarged from 1:2500**
Administrative area **Cheshire East**

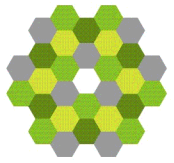

©Crown Copyright. Produced by HM Land Registry.
Reproduction in whole or in part is prohibited without the prior written permission of Ordnance Survey. Licence Number AC0000851063.

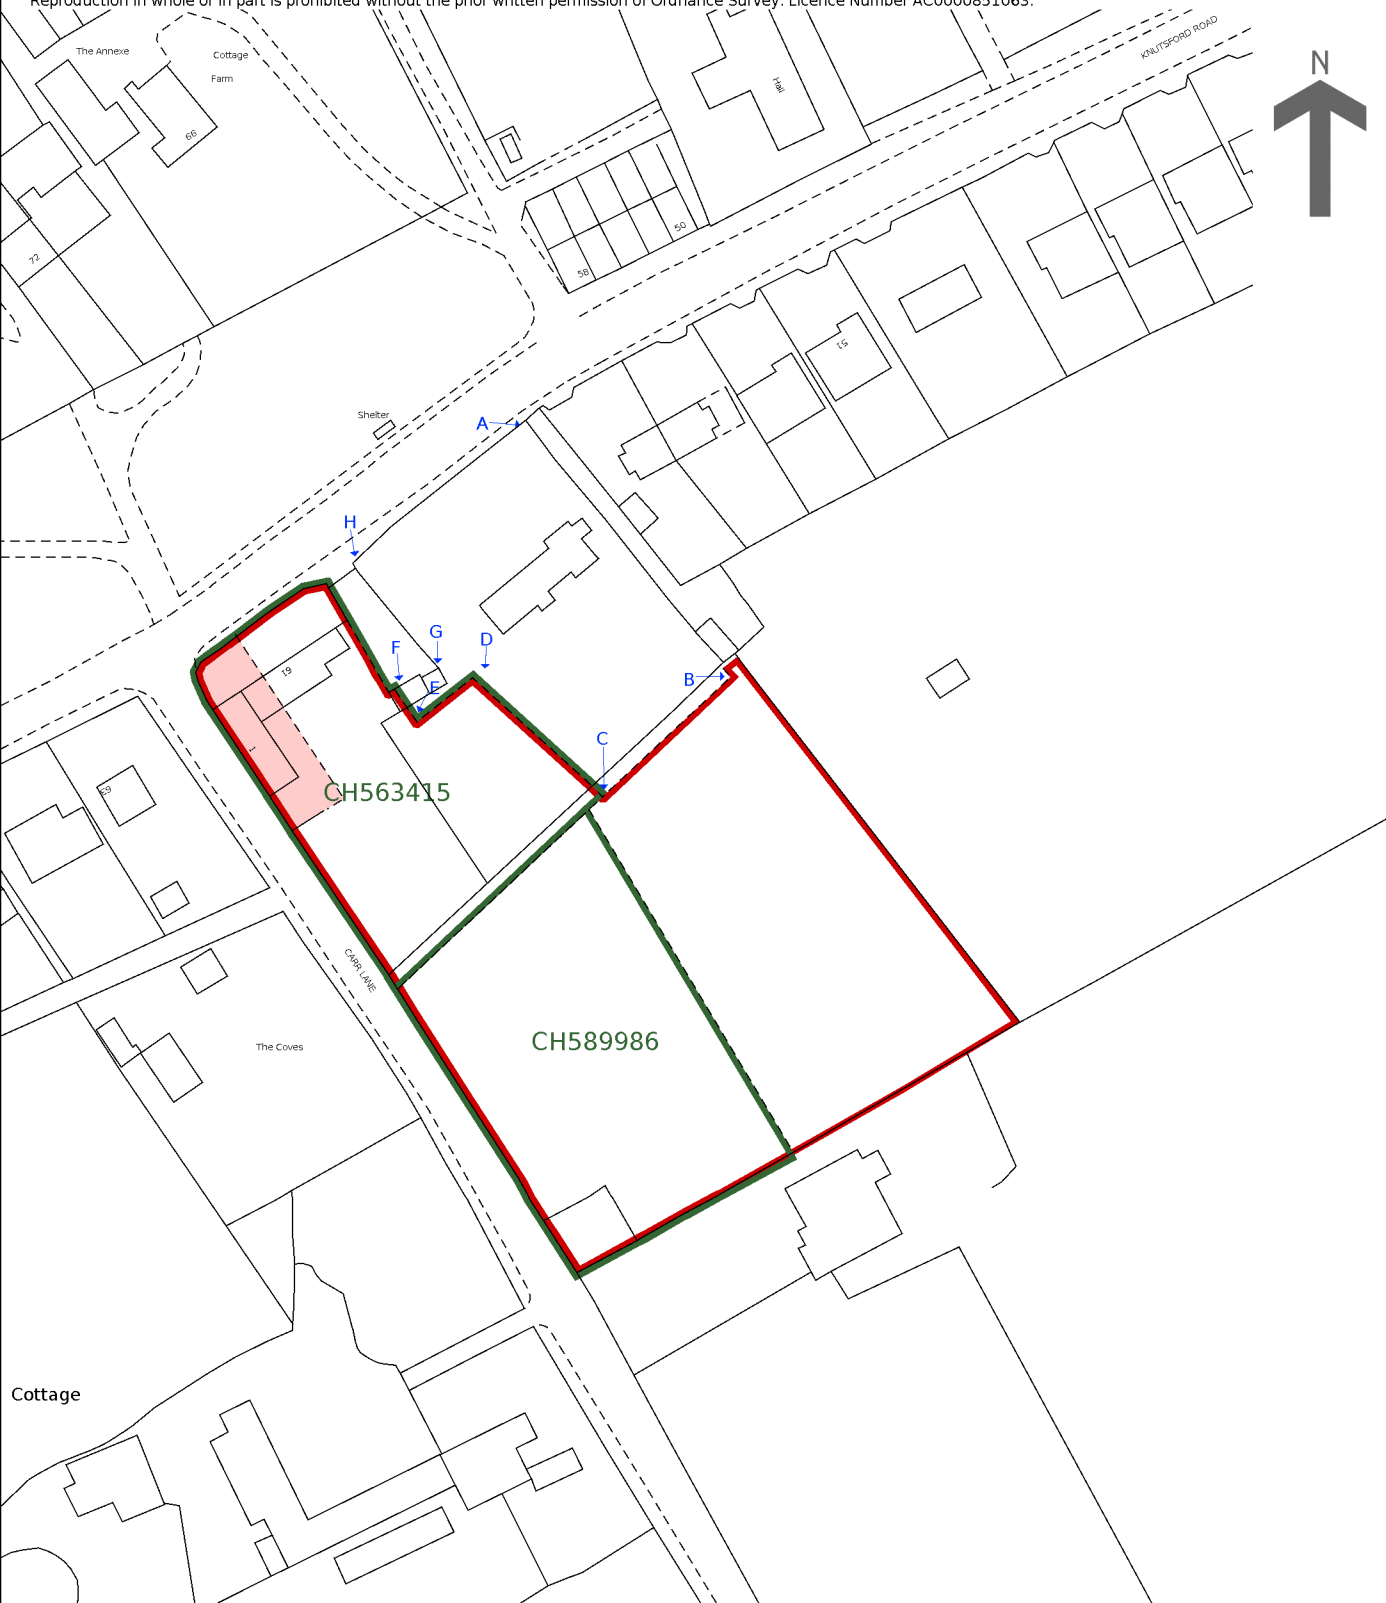

This is a print of the view of the title plan obtained from HM Land Registry showing the state of the title plan on 08 April 2026 at 15:50:49. This title plan shows the general position, not the exact line, of the boundaries. It may be subject to distortions in scale. Measurements scaled from this plan may not match measurements between the same points on the ground.

This title is dealt with by HM Land Registry, Birkenhead Office.