

H.M. LAND REGISTRY

TITLE NUMBER

CH207042

ORDNANCE SURVEY
PLAN REFERENCE

SJ8174

SECTION A


Scale
1/1250 Enlarged from 1/2500

COUNTY CHESHIRE

DISTRICT MACCLESFIELD

© Crown copyright 1983

CHELFORD PARISH

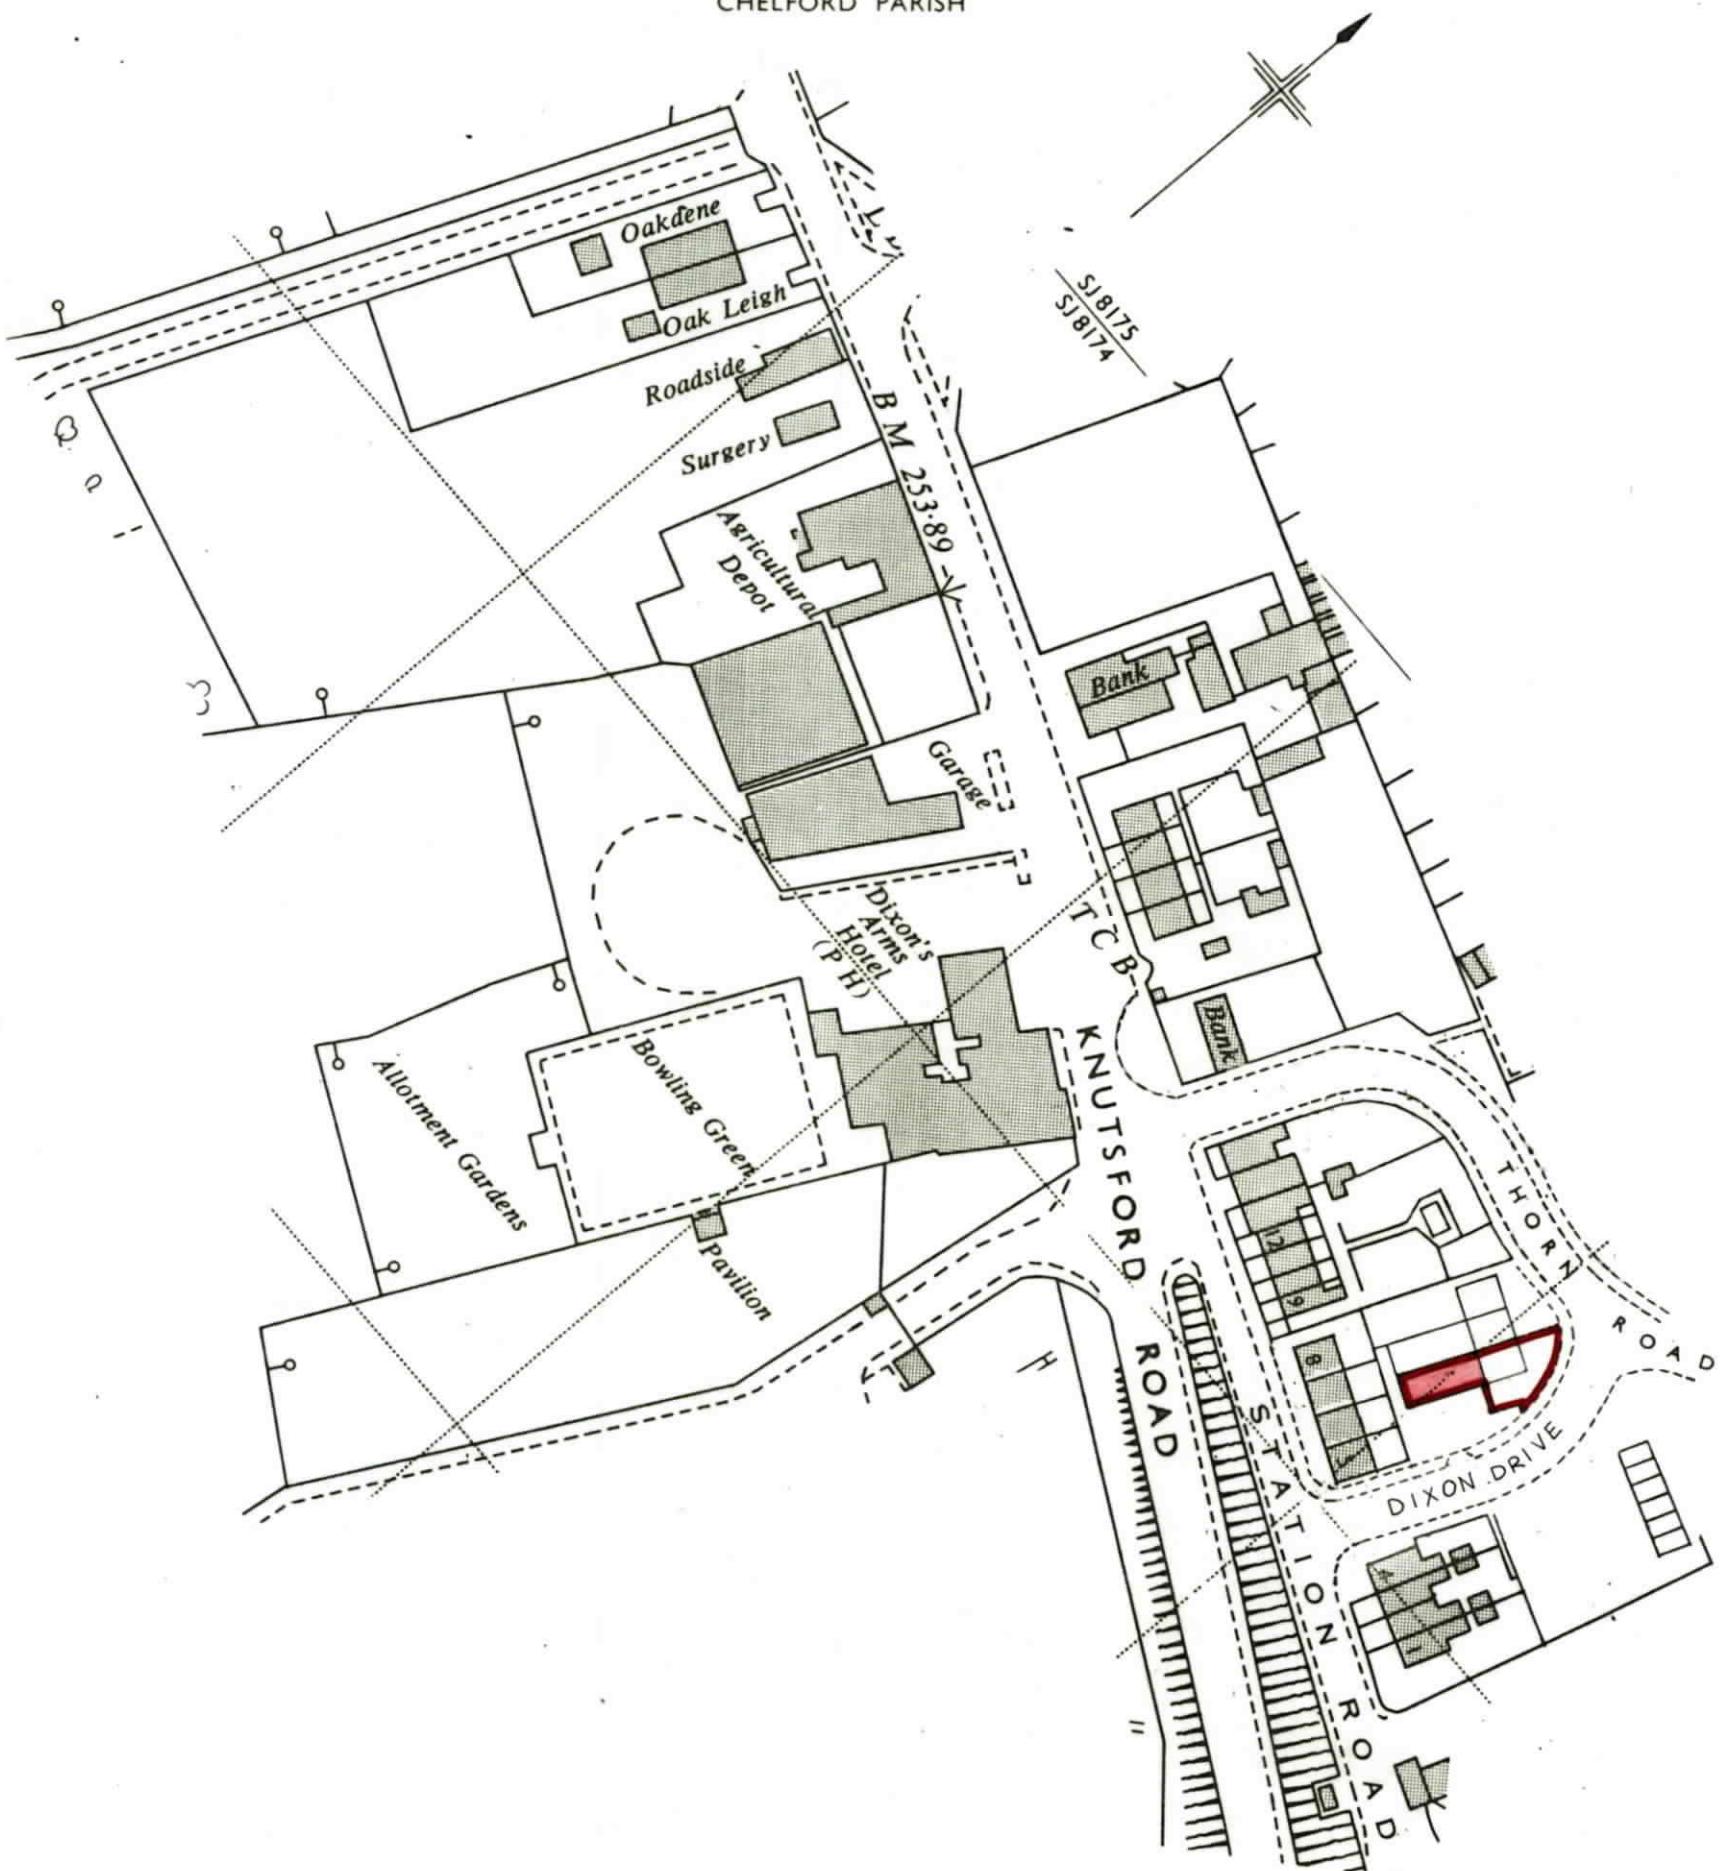

This is a print of the view of the title plan obtained from HM Land Registry showing the state of the title plan on 04 February 2026 at 15:16:09. This title plan shows the general position, not the exact line, of the boundaries. It may be subject to distortions in scale. Measurements scaled from this plan may not match measurements between the same points on the ground.

This title is dealt with by HM Land Registry, Birkenhead Office.

© Crown Copyright. Produced by HM Land Registry. Reproduction in whole or in part is prohibited without the prior written permission of Ordnance Survey. Licence Number AC0000851063.